


SCALE:
1" = 400'
T.16S., R.49E.

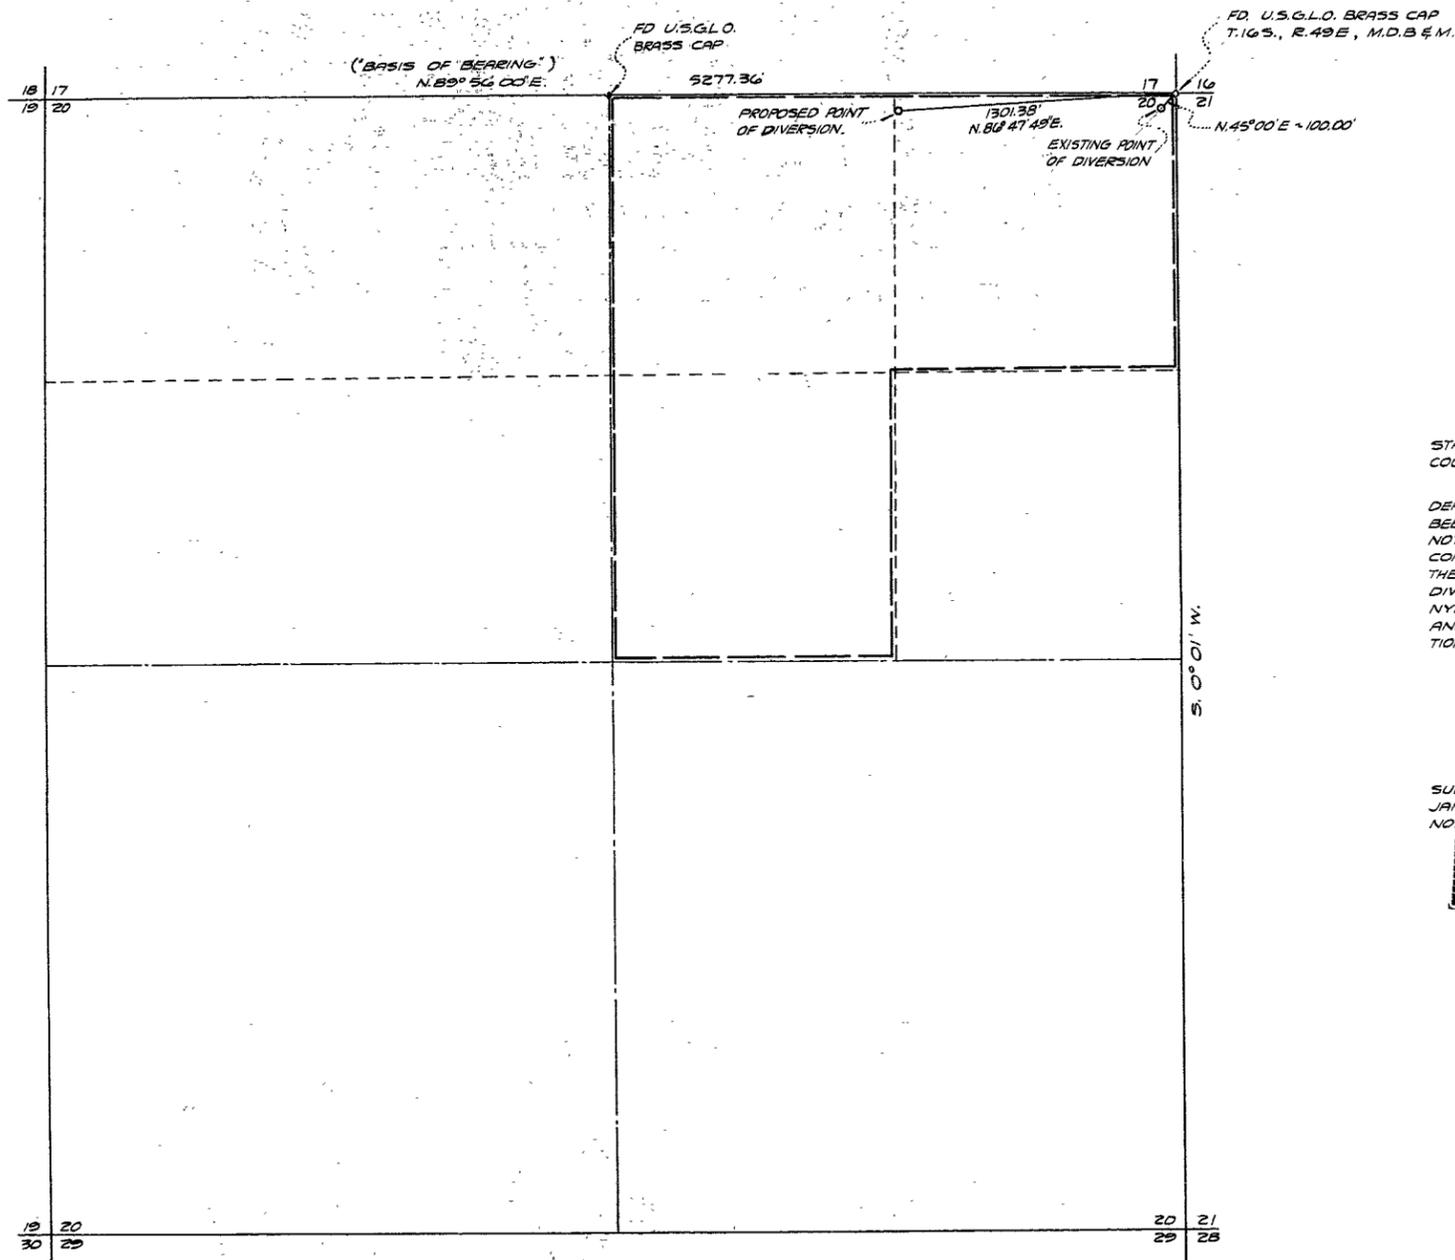

STATE OF NEVADA } 55
COUNTY OF CLARK }


I, VICTOR G. KRAMETBAUER, BEING FIRST DULY SWORN, DO DEPOSE AND SAY THAT THIS MAP CONSISTING OF ONE SHEET HAS BEEN CORRECTLY DRAWN TO THE DESIGNATED SCALE FROM FIELD NOTES OF A SURVEY MADE UNDER MY SUPERVISION AND WAS COMPLETED DEC. 20, 1967; THAT IT CORRECTLY REPRESENTS THE PROPOSED LOCATION AND EXTENT OF THE WORKS USED TO DIVERT WATER FROM AN UNDERGROUND SOURCE, COUNTY OF NYE, STATE OF NEVADA, BY PAUL P. CLEMENT FOR DOMESTIC AND IRRIGATION USE; THAT THE POINT OF DIVERSION AND LOCATION OF USE ARE FULLY AND CORRECTLY SHOWN HEREON.

Victor G. Krametbauer
VICTOR G. KRAMETBAUER, STATE
WATER RIGHT SURVEYOR NO. 291

SUBSCRIBED AND SWORN TO BEFORE ME THIS 23rd DAY OF JANUARY, 1968.
NOTARY PUBLIC IN AND FOR CLARK COUNTY, NEVADA.

HELEN S. SANFORD
Notary Public - State of Nevada
CLARK COUNTY
My Commission Expires June 19, 1971

Helen S. Sanford
MY COMMISSION EXPIRES 6/19/71

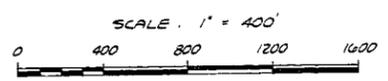

BASIS OF BEARING
N.89°56'00"E., BEING THE BEARING FOR THE NORTH LINE OF SEC. 20, T.16S., R.49E., M.D.B. & M., AS SHOWN BY DEPENDENT RESURVEY MAP ON FILE IN THE U.S.G.L.O. OFFICE, RENO, NEVADA, DATED MAY 8, 1922.

FILED
Mar 8, 1968
STATE ENGINEER'S OFFICE

MAP TO ACCOMPANY CHANGE IN THE POINT OF DIVERSION UNDER APPLICATION NO. 19343
FOR DOMESTIC AND IRRIGATION
BY PAUL P. CLEMENT
FROM AN UNDERGROUND SOURCE
NYE COUNTY, NEVADA

24369