


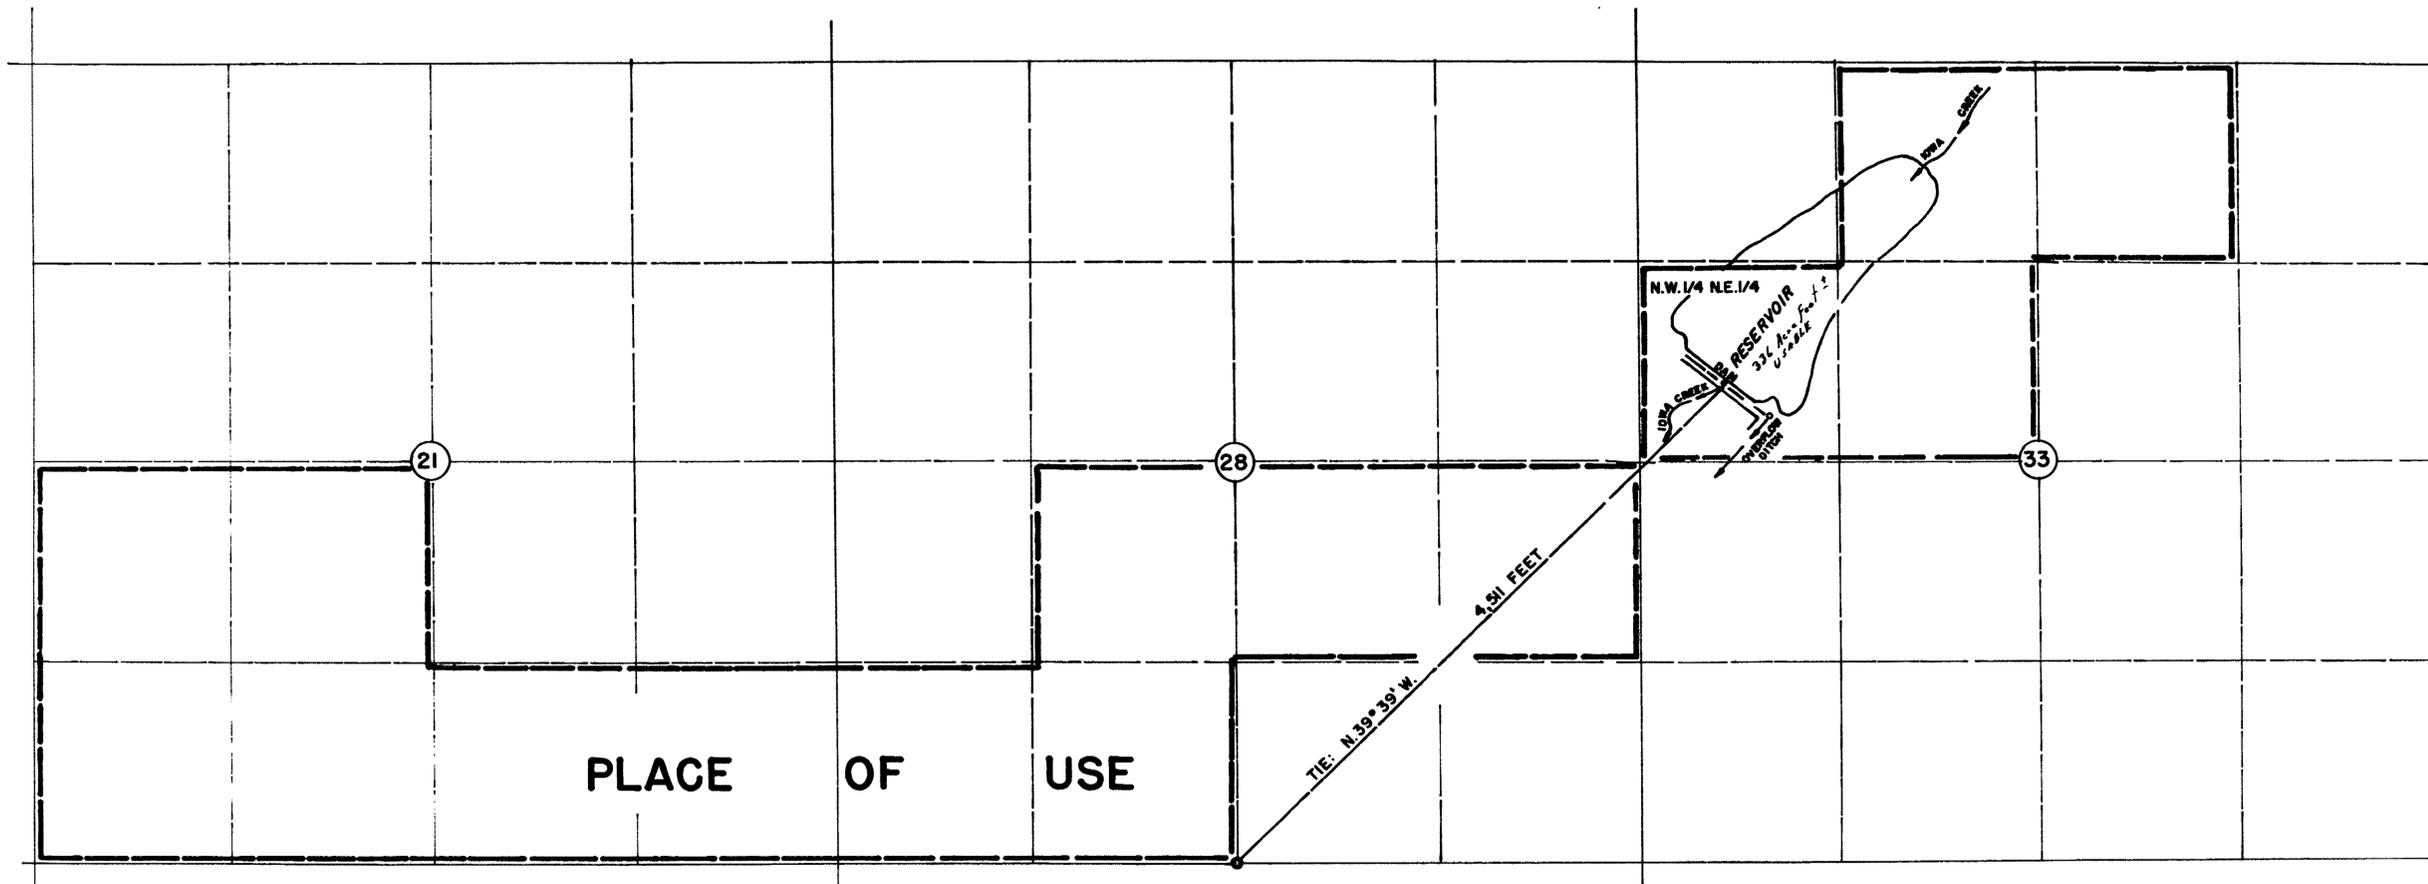

T.23N, R.44E., M.D.B.&M.
SCALE: 1" = 600'



BASIS OF BEARING: MAGNETIC DECLINATION 17° 00'

STATE OF NEVADA S.S.
COUNTY OF WASHOE

I, E.P. OSGOOD, BEING FIRST DULY SWORN, DEPOSE AND SAY THAT THIS MAP, CONSISTING OF 1 SHEET, HAS BEEN CORRECTLY DRAWN TO THE DESIGNATED SCALE FROM FIELD NOTES OF A SURVEY MADE BY ME ON THE 9TH DAY OF APRIL, 1968. THAT IT TRULY AND CORRECTLY REPRESENTS THE LOCATION AND EXTENT OF THE WORKS USED TO DIVERT WATER FROM IOWA CREEK IN LANDER COUNTY, NEVADA BY JOSEPH B. KEY FOR IRRIGATION AND STORAGE USE.


THAT THE PROPOSED POINT OF DIVERSION, THE APPROXIMATE LOCATION AND SIZE OF THE DIVERSION CHANNEL OR OTHER CONDUIT THE PLACE AND MANNER OF USE, AND THE LOCATION AND NAMES OF OTHER WORKS OR STREAMS WHICH ARE CROSSED BY OR CONNECTED WITH THE SAID WORKS ARE FULLY AND CORRECTLY DESIGNATED THEREON.

E.P. Osgood Jr.
E.P. OSGOOD JR., ST. WTR. RT. SUR. NO. 294

SUBSCRIBED AND SWORN BEFORE ME THIS 22ND DAY OF APRIL, 1968.

James R. Underwood
NOTARY PUBLIC

NOTARY PUBLIC IN AND FOR WASHOE COUNTY, NEVADA
MY COMMISSION EXPIRES: 4-17-72

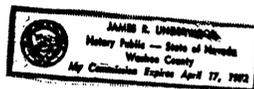

SCALE: 1" = 600'

APPLICATION NO. 24398

MAP TO ACCOMPANY APPLICATION TO
APPROPRIATE WATER FOR
IRRIGATION AND STORAGE USE
by
JOSEPH B. KEY
FROM IOWA CREEK
LANDER COUNTY NEVADA

FILED
May 27, 1968
STATE ENGINEER'S OFFICE

APRIL, 1968

E.P. OSGOOD, JR. ST. WTR. RT. NO. 294

24398