


M.O.B. & M.

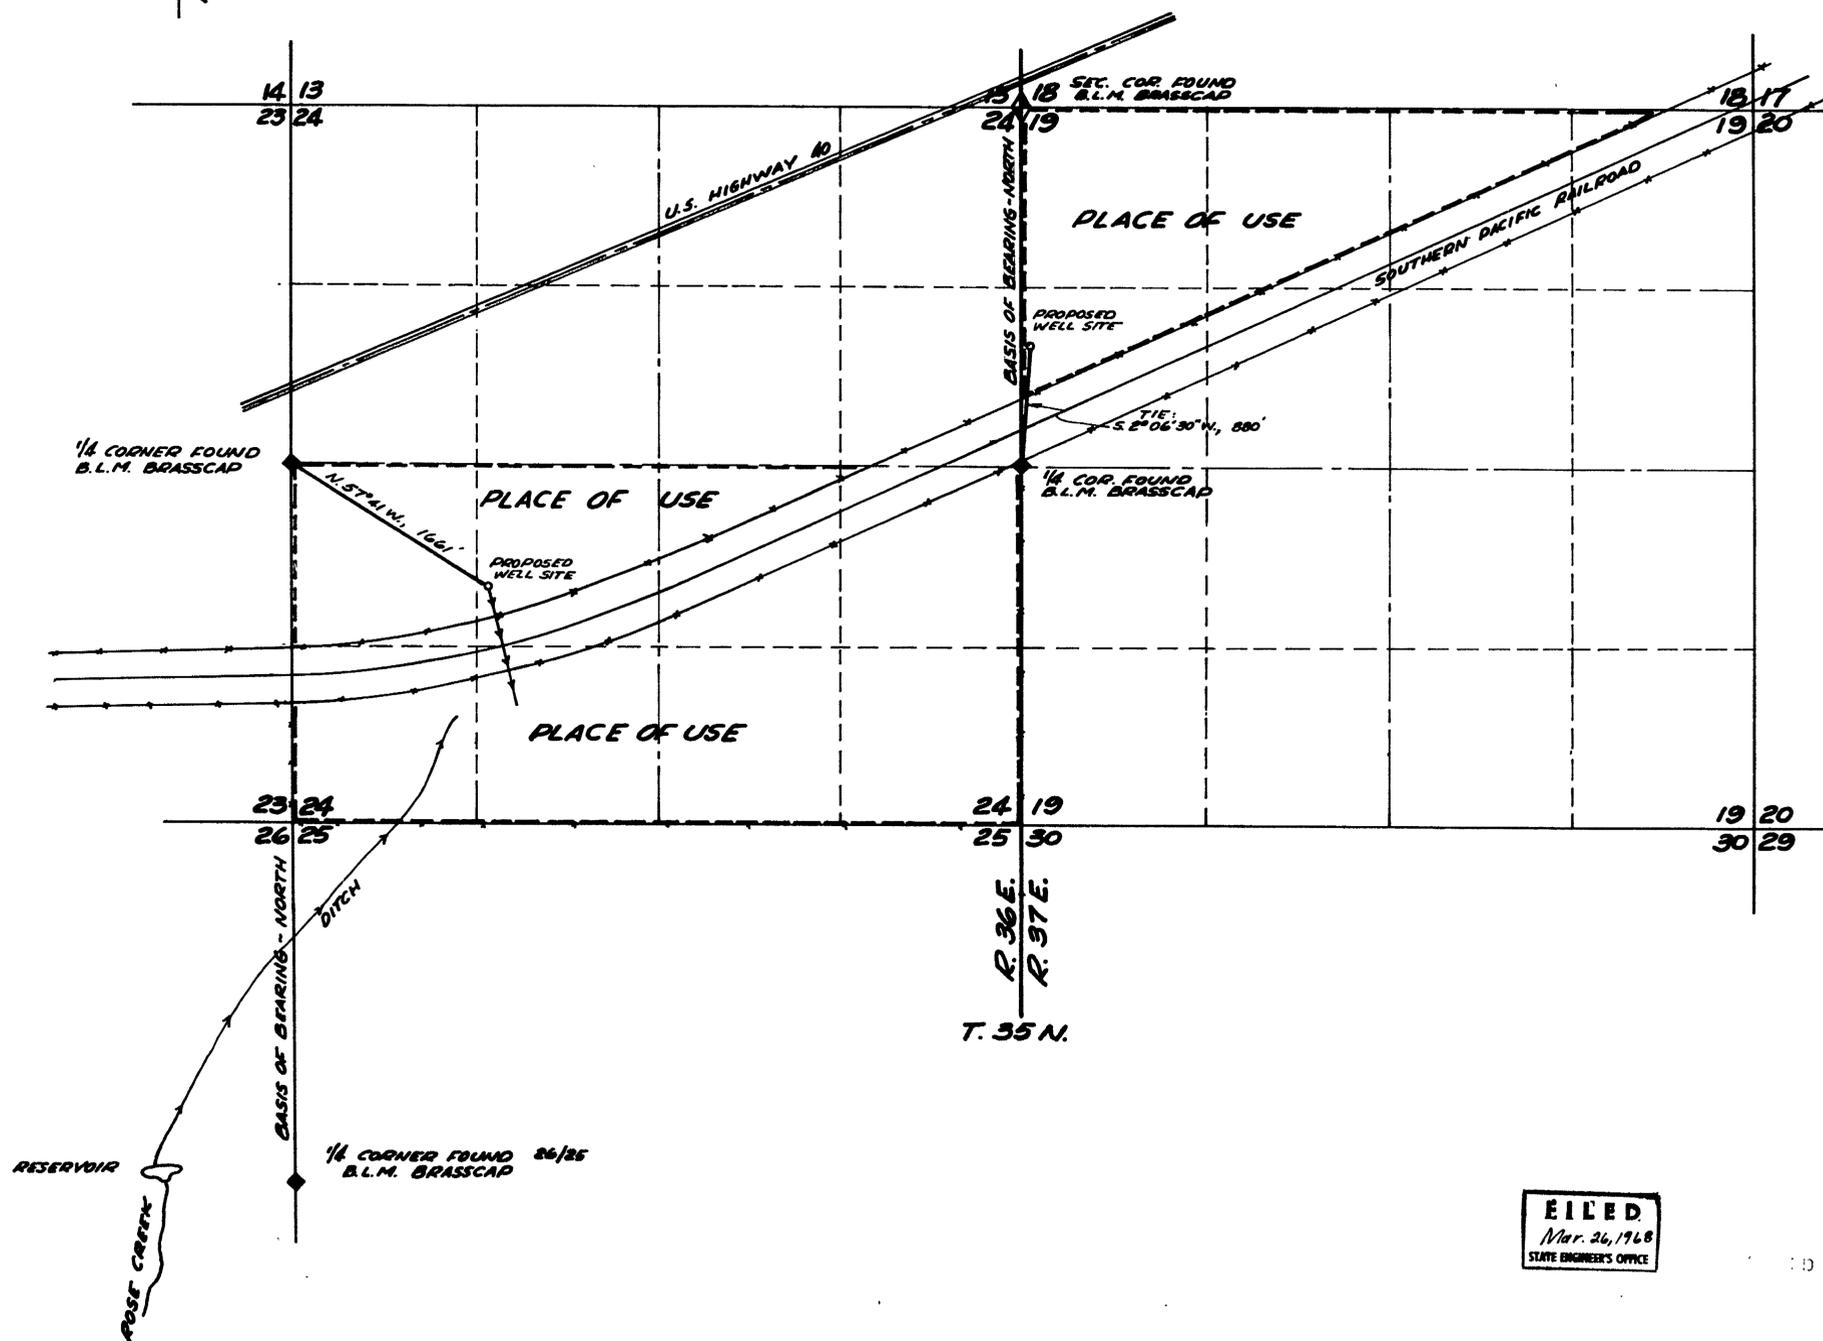

STATE OF NEVADA }
 COUNTY OF HUMBOLDT } ss.

I, CHARLES C. ARMUTH, JR., BEING FIRST DULY SWORN, DEPOSE AND SAY THAT THIS MAP, CONSISTING OF ONE SHEET, HAS BEEN CORRECTLY DRAWN TO THE DESIGNATED SCALE FROM FIELD NOTES OF A SURVEY MADE BY ME ON THE 28TH DAY OF FEBRUARY, 1968; THAT IT TRULY AND CORRECTLY REPRESENTS THE PROPOSED LOCATIONS AND EXTENT OF THE WORKS USED TO DIVERT WATER FROM UNDERGROUND, IN HUMBOLDT COUNTY, BY CECIL R. AND MAY D. MARTIN, FOR IRRIGATION AND DOMESTIC PURPOSES. THAT THE PROPOSED POINTS OF DIVERSION, THE APPROXIMATE LOCATION AND SIZE OF THE DIVERTING CHANNELS, ALL RESERVOIRS OR BASINS, THE LOCATION AND NAMES OF ALL OTHER WORKS OR STREAMS WHICH WILL CROSS OR CONNECT WITH THE PROPOSED WORKS, AND THE BOUNDARY OF ALL LANDS, SHOWING BY 40-ACRE SUBDIVISIONS THE AREAS PROPOSED TO BE IRRIGATED, ARE FULLY AND CORRECTLY DESIGNATED THEREON.

Charles C. Armuth, Jr.
 STATE WATER RIGHT SURVEYOR

SUBSCRIBED AND SWORN TO BEFORE ME THIS 5TH DAY OF MARCH, 1968.

Tom Blad
 NOTARY PUBLIC IN AND FOR HUMBOLDT COUNTY, NEV.
 TOM BLADE
 Notary Public - State of Nevada
 Humboldt County
 My Commission Expires Feb. 1, 1977
 SCALE: 1" = 660'



FILED
 Mar. 26, 1968
 STATE ENGINEER'S OFFICE

MAP TO ACCOMPANY
 APPLICATIONS TO APPROPRIATE
 WATER
 FROM UNDERGROUND
 BY CECIL R. & MAY D. MARTIN
 FOR IRRIGATION & DOMESTIC

26646 24422 24421