

STATE OF NEVADA }
 COUNTY OF WASHOE }^{SS}


T. 36 N, R. 38 E, MDB.#M.

I, Donald C Osborne, being first duly sworn, depose and say that this map, consisting of one sheet, has been correctly drawn to the designated scale from field notes of a survey made under my supervision and direction on the 9th day of January, 1968; that it truly and correctly represents the proposed location and extent of the works used to divert water from an underground source in Humboldt County by the Nevada Fish and Game Commission for beneficial non-consumptive use (fish propagation) that the proposed point of diversion, the location and names of all other works which will cross or connect with the proposed works, and the boundary of all lands, showing by forty (40) acre subdivisions the areas proposed to be served, are fully and correctly designated thereon.


Donald Osborne
 Donald C Osborne
 State Water Right Surveyor

Subscribed and sworn to before me this
 16th day of April, 1968

James C. Ferguson
 Notary Public in and for Washoe County, Nevada

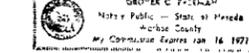

Decl = 17° 30' E

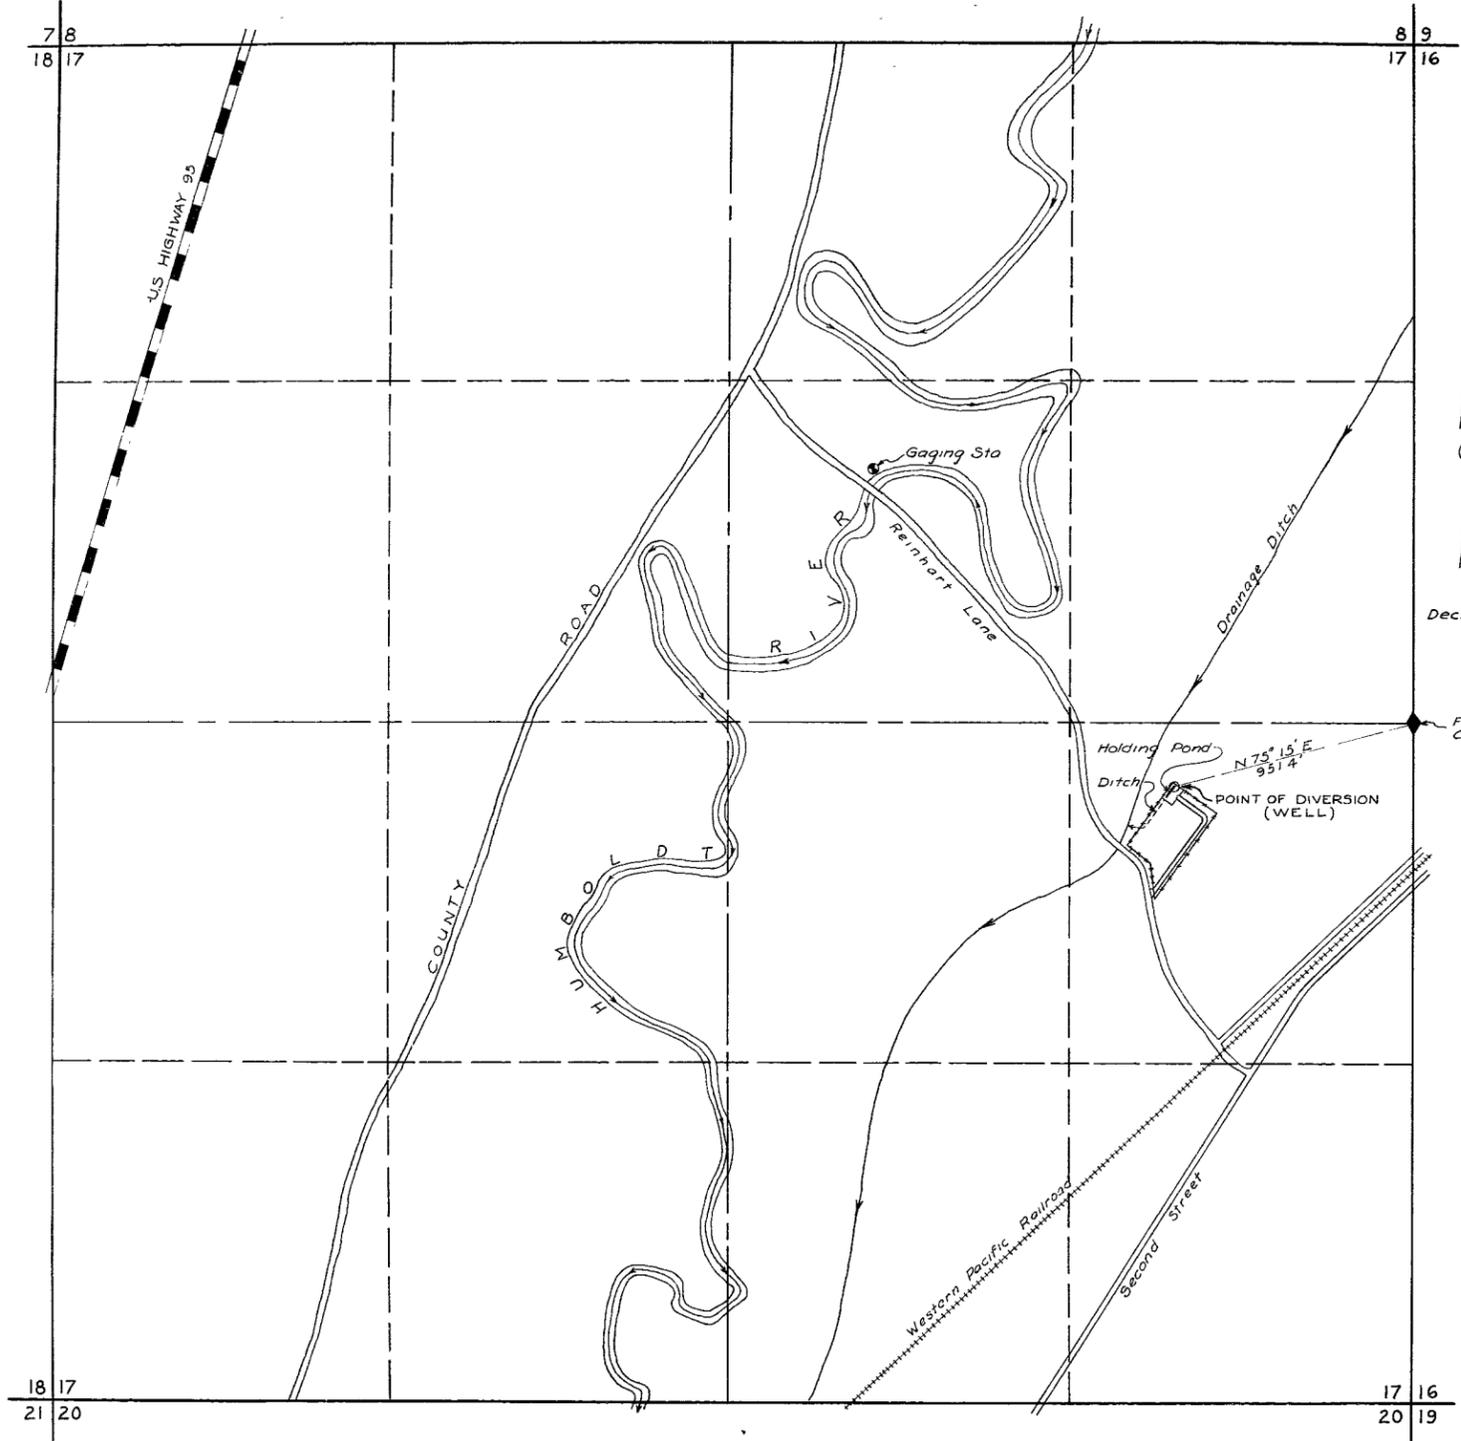

Found Corner Brass
 Cap Marked 1/4

N 75° 15' E
 951.4'

Basis of Bearing: Magnetic
 Scale: 1" = 330'

FILED
 April 18, 1968
 STATE ENGINEER'S OFFICE

MAP TO ACCOMPANY APPLICATION
 TO APPROPRIATE WATER FROM AN
 UNDERGROUND SOURCE
 FOR WILDLIFE PROPAGATION AND
 RECREATION BY THE NEVADA FISH
 AND GAME COMMISSION

CERTIFICATE NO. 7925 ISSUED 9-6-72

MARCH 1968

5.0-38

24448