


State of Nevada } SS.
County of Humboldt }

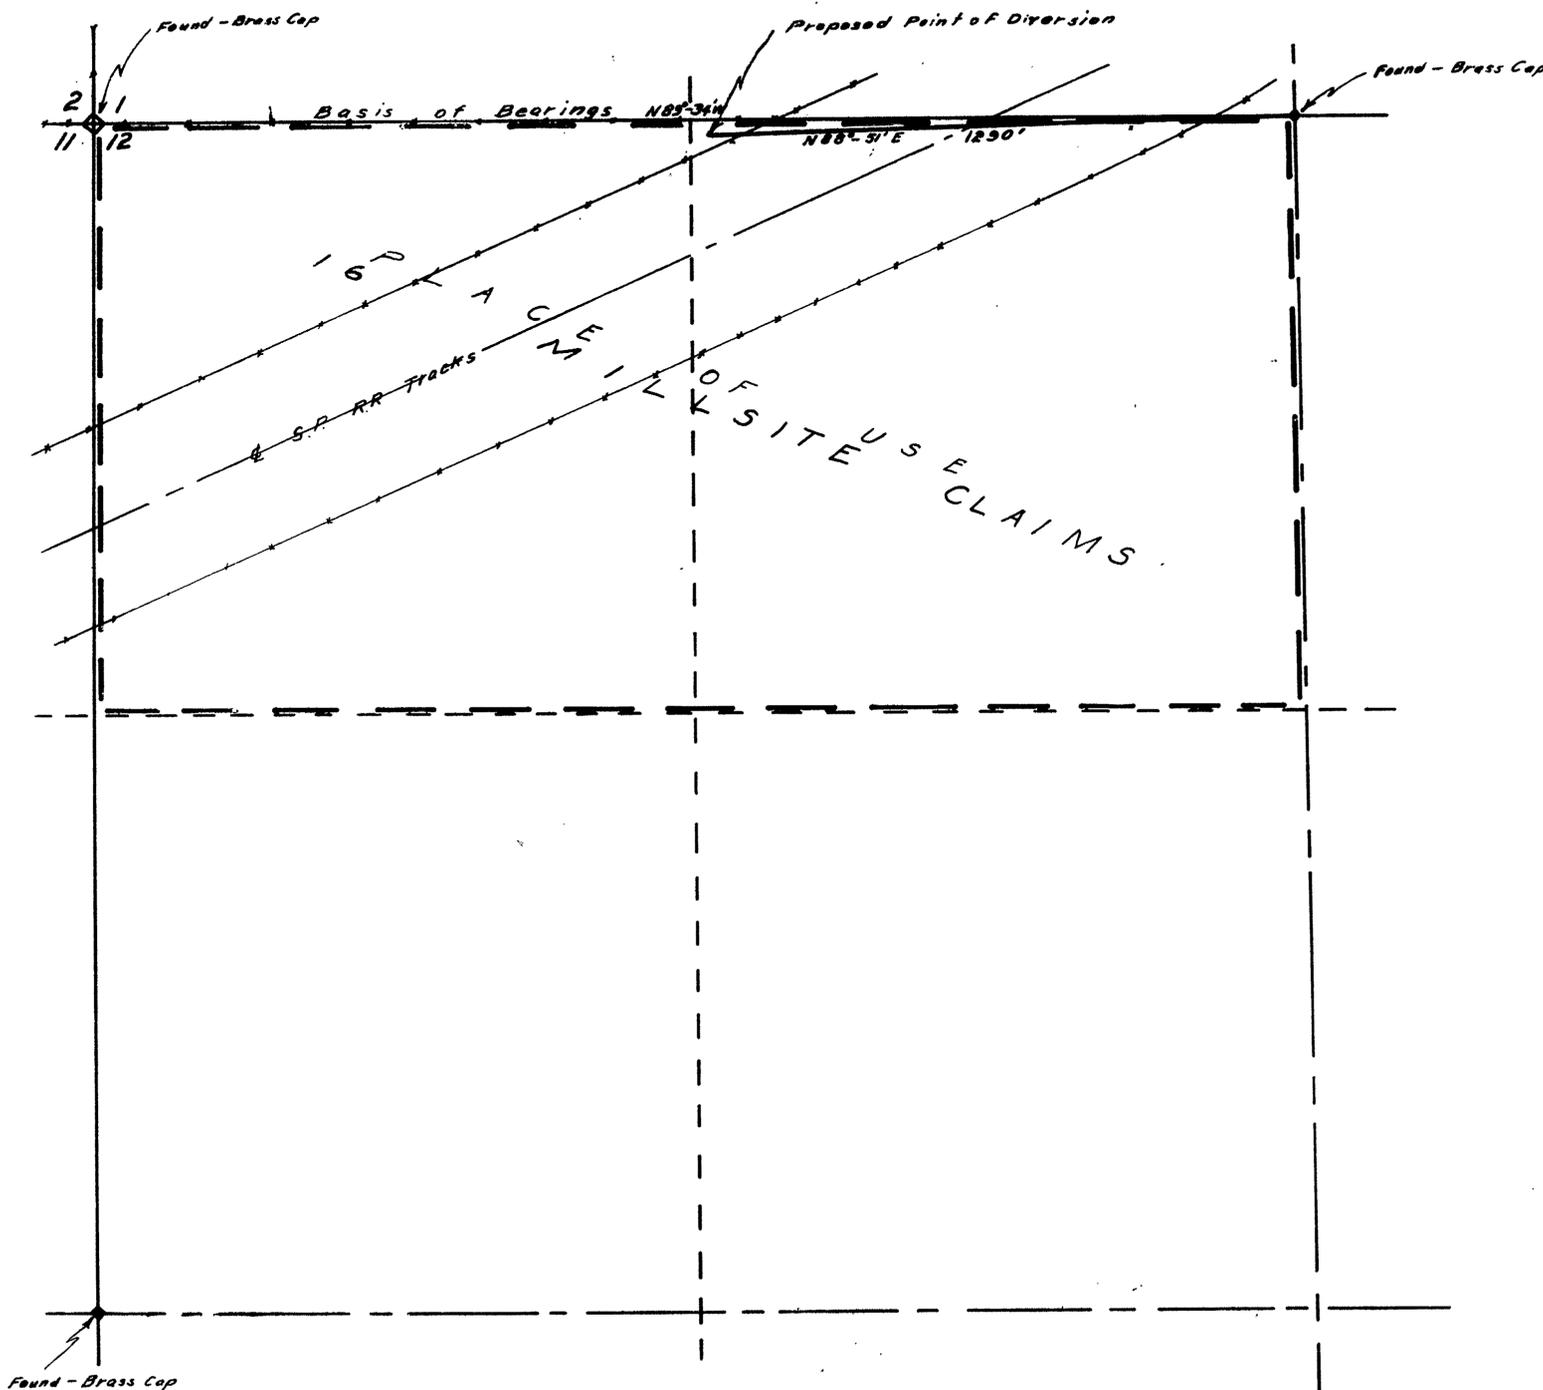

T.35N., R.37E. M.D.B.&M.


I, J.R. Caldwell, being first duly sworn, depose and say that this map has been drawn to the designated scale from field notes of a survey made on the 24th day of March, 1968; that it truly and correctly represents the proposed location and extent of the works used to divert water from underground in Humboldt County, by Star City Mines Inc. for Milling & Domestic purposes. That the proposed point of diversion, the approximate location and size of the diverting channel, all reservoirs or basins, the location and names of all other works which will cross or connect with the proposed works, showing by 40-acre subdivisions the areas proposed to be irrigated, are fully and correctly designated thereon.

J.R. Caldwell
State Water Right Surveyor



Subscribed and sworn to before me
this 25th day of March 1968

Tom Blade
Notary Public in and for Humboldt County,
Nevada

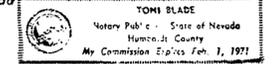

Scale 1"=200'



FILED
Apr. 24, 1968
STATE ENGINEER'S OFFICE

MAP
TO ACCOMPANY APPLICATION
TO APPROPRIATE WATER
FOR : Milling and Domestic Purposes
BY : Star City Mines, & T.d
FROM : Underground
IN : Humboldt COUNTY, NEVADA

25931 24453