


SECTION	SUBDIVISION	TOWN - SHIP	RANGE	CULTIVATED ACREAGE	DESCRIPTION OF CULTURE	DATE OF FIRST CULTURE
23	SE 1/4 SW 1/4	12	19	20.8	HAY - MEADOW	
"	SE 1/4	"	"	26.4	" "	
"	SW 1/4	"	"	37.0	" "	
"	NW 1/4	"	"	35.0	" "	
"	NE 1/4	"	"	40.0	" "	
26	NE 1/4 NW 1/4	"	"	12.0	" "	


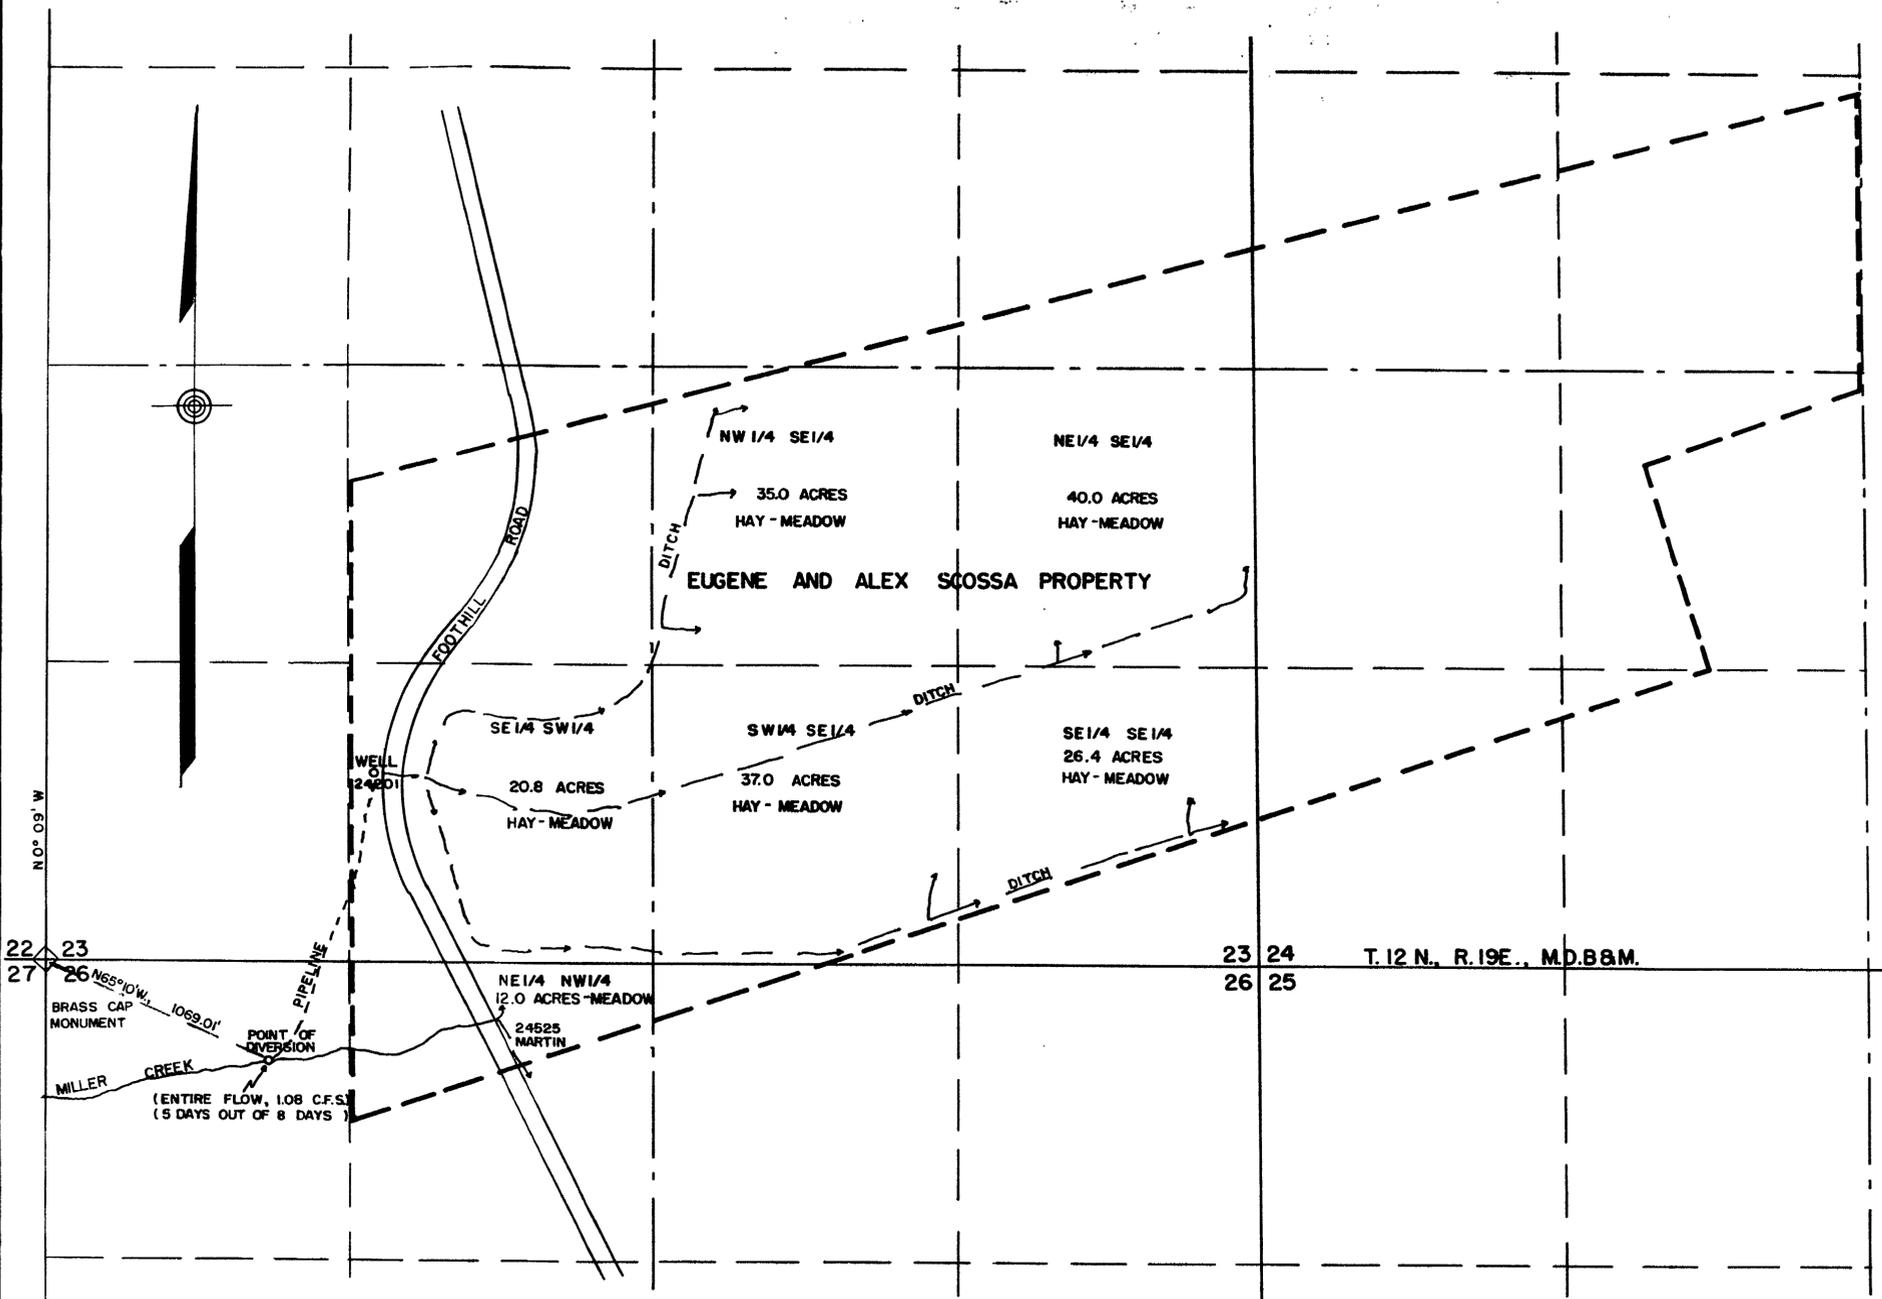


STATE of NEVADA }
COUNTY of ORMSBY } ss.
I, Walter G. Reid, being first duly sworn, depose and say that this map, consisting of one sheet, has been correctly drawn to the designated scale from field notes of a survey made by me on the 21st day of June, 1968, that it truly and correctly represents the proposed location and extent of the works used to divert water from Miller Creek in Douglas County, by Eugene and Alex Scossa for irrigation and domestic purposes. That the proposed point of diversion, the approximate location and size of the diverting channel, all reservoirs or basins, the location and names of all other works which will cross or connect with the proposed works, and the boundary of all lands, showing by 40-acre subdivisions the areas to be irrigated, are fully and correctly designated thereon.

Walter G. Reid
State Water Right Surveyor

Subscribed and sworn to before me this 1st day of July, 1968.

Mar. Helen Shuman
Notary Public in and for
Ormsby County, Nevada

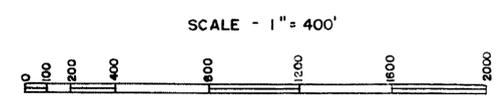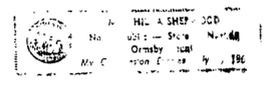

MAP
TO ACCOMPANY APPLICATION
TO APPROPRIATE WATER FOR
IRRIGATION AND DOMESTIC BY
EUGENE AND ALEX SCOSSA
FROM MILLER CREEK

CERTIFICATE NO. 8079 ISSUED 6-1-73

FILED
July 15, 1968
STATE ENGINEER'S OFFICE

24557