
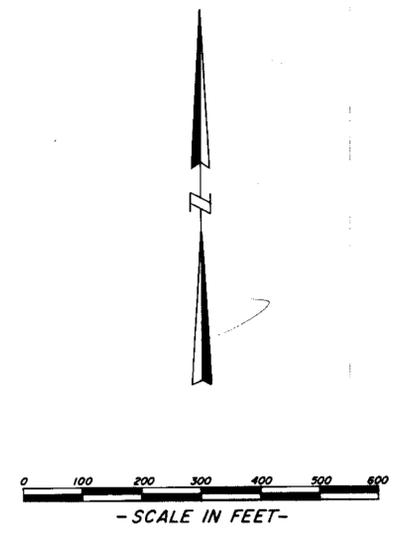


N. E. 1/4 OF SECTION 16, T. 21 S., R. 6 E., M. D. B. & M.
CLARK COUNTY, NEVADA

PERMIT NUMBER	PLACE OF USE	ACREAGE	USE
24558, 24560	NW 1/4 NE 1/4 SEC. 16, T. 21 S., R. 6 E.	34.4	RECREATION (IRRIGATION)
24561, 25223	SW 1/4 NE 1/4 " " " "	28.1	OF GOLF COURSE
25225	SE 1/4 NE 1/4 " " " "	26.7	AND DOMESTIC
	NE 1/4 NE 1/4 " " " "	31.9	
25590	SW 1/4 NE 1/4 " " " "	5.3	
		TOTAL	126.4

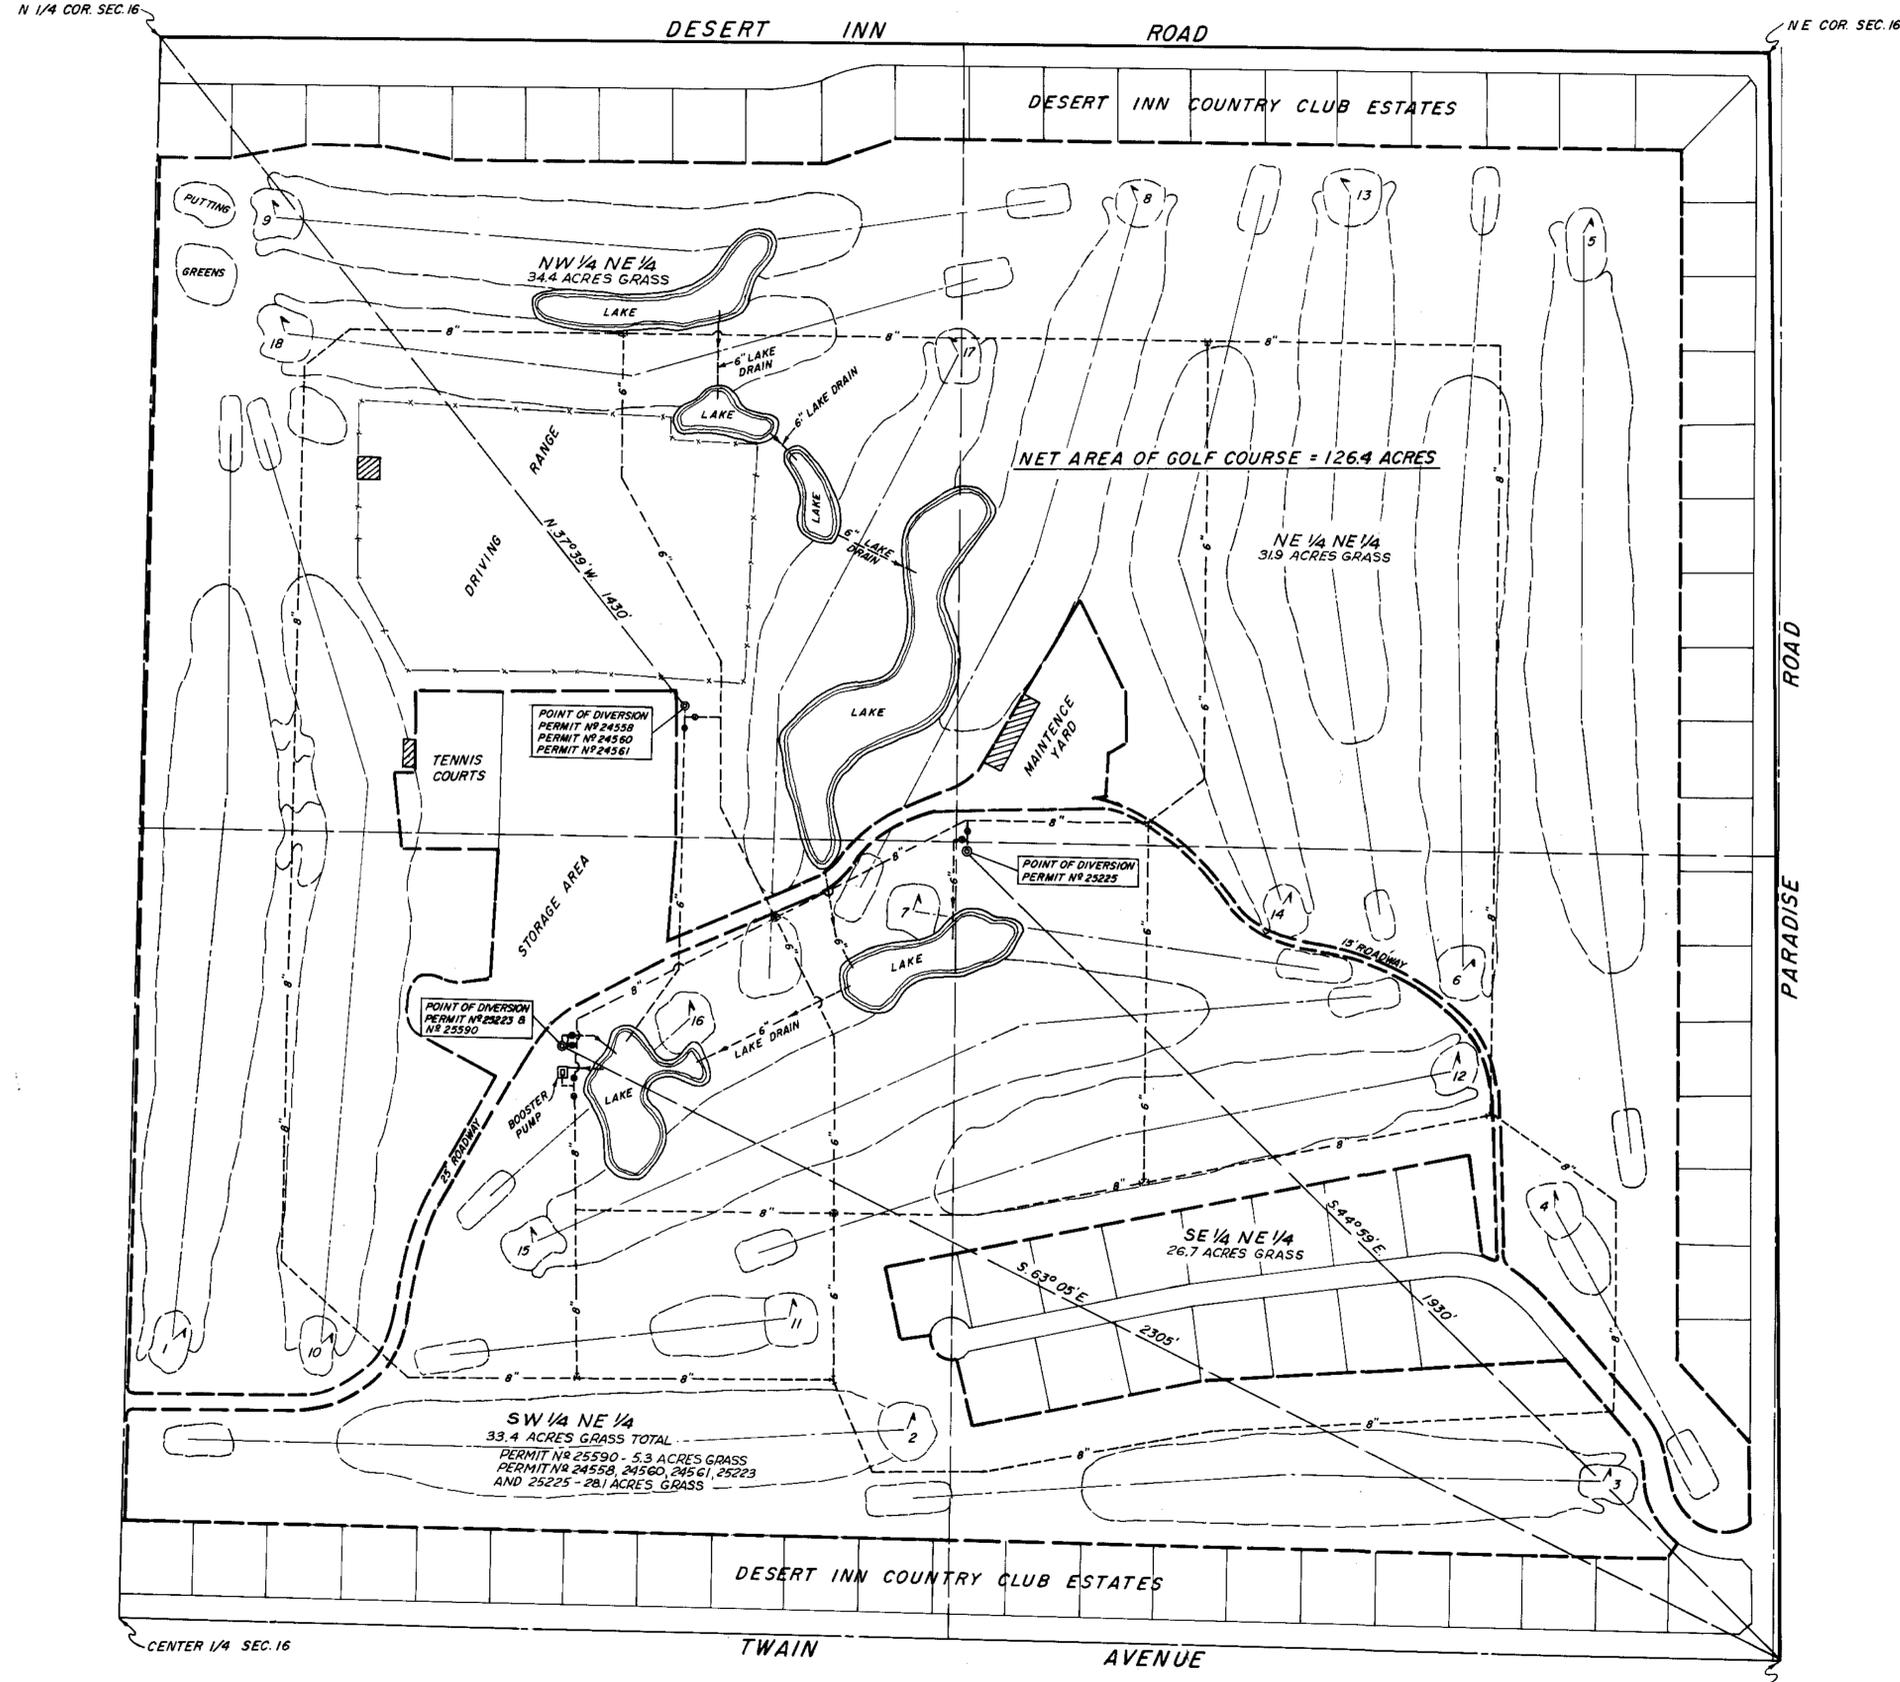

- LEGEND -
- --- POINT OF DIVERSION FOR PERMITS AS LISTED
 - 6" --- UNDER GROUND PIPELINES AS NOTED
 - BOUNDARY OF AREA CONTROLLED BY PERMITEE

STATE OF NEVADA)
COUNTY OF CLARK)

I, R. LEROY GIVENS, BEING FIRST DULY SWORN DEPOSE AND SAY THAT THIS MAP CONSISTING OF ONE SHEET, HAS BEEN CORRECTLY DRAWN TO THE DESIGNATED SCALE FROM FIELD NOTES OF A SURVEY MADE UNDER MY SUPERVISION AND DIRECTION ON THE 25TH DAY OF APRIL, 1971, THAT IT TRULY AND CORRECTLY REPRESENTS THE PROPOSED LOCATION AND EXTENT OF THE WORKS USED TO DIVERT WATER FROM THE LAS VEGAS ARTESIAN BASIN IN CLARK COUNTY BY HUGHES TOOL COMPANY FOR RECREATION (IRRIGATION FOR GOLF COURSE) AND DOMESTIC PURPOSES UNDER PERMIT NO 24558, 24560, 24561, 25223, 25225 AND 25590, THAT THE POINT OF DIVERSION, THE LOCATION AND SIZE OF THE DIVERTING CHANNEL, LOCATION AND DESCRIPTION OF ALL MEASURING DEVICES, THE LOCATION AND EXTENT OF THE LANDS OWNED OR CONTROLLED BY THE APPLICANT UPON WHICH WATER APPLIED FOR UNDER PERMIT NO 24558, 24560, 24561, 25223, 25225 AND 25590 IS USED AND THE LOCATION AND NAMES OF ALL OTHER WORKS OR STREAMS WHICH ARE CROSSED BY, OR CONNECTED WITH SAID WORKS ARE FULLY AND CORRECTLY DESIGNATED THEREON.

L. Leroy Givens
STATE WATER RIGHT SURVEYOR NO 378

MARGARET JENNINGS
Notary Public - State of Nevada
Clark County, Nevada
My commission expires April 8, 1975

SUBSCRIBED AND SWORN TO BEFORE ME THIS 28 DAY OF October, 1971

Margaret Jennings
NOTARY PUBLIC IN AND FOR CLARK COUNTY, NEVADA

MY COMMISSION EXPIRES April 8, 1975

MAP TO ACCOMPANY PROOF OF BENEFICIAL USE
UNDER PERMIT NO 24558, 24560, 24561, 25223, 25225 AND 25590
FOR
RECREATION (IRRIGATION FOR GOLF COURSE) & DOMESTIC USE
BY
HUGHES TOOL COMPANY
FROM
LAS VEGAS ARTESIAN BASIN
CLARK COUNTY, NEVADA

FILED
NOV 15 1971
STATE ENGINEER'S OFFICE

25590 CERTIFICATE No. 7781 ISSUED 3-16-72
24561 CERTIFICATE No. 7829 ISSUED 6-21-72
25223 CERTIFICATE No. 7830 ISSUED 6-21-72
24558 CERTIFICATE No. 7828 ISSUED 6-21-72
24560 CERTIFICATE No. 7827 ISSUED 6-21-72

69518 69517 69516 69515 25590 25225 25223 24561 24560 24558