
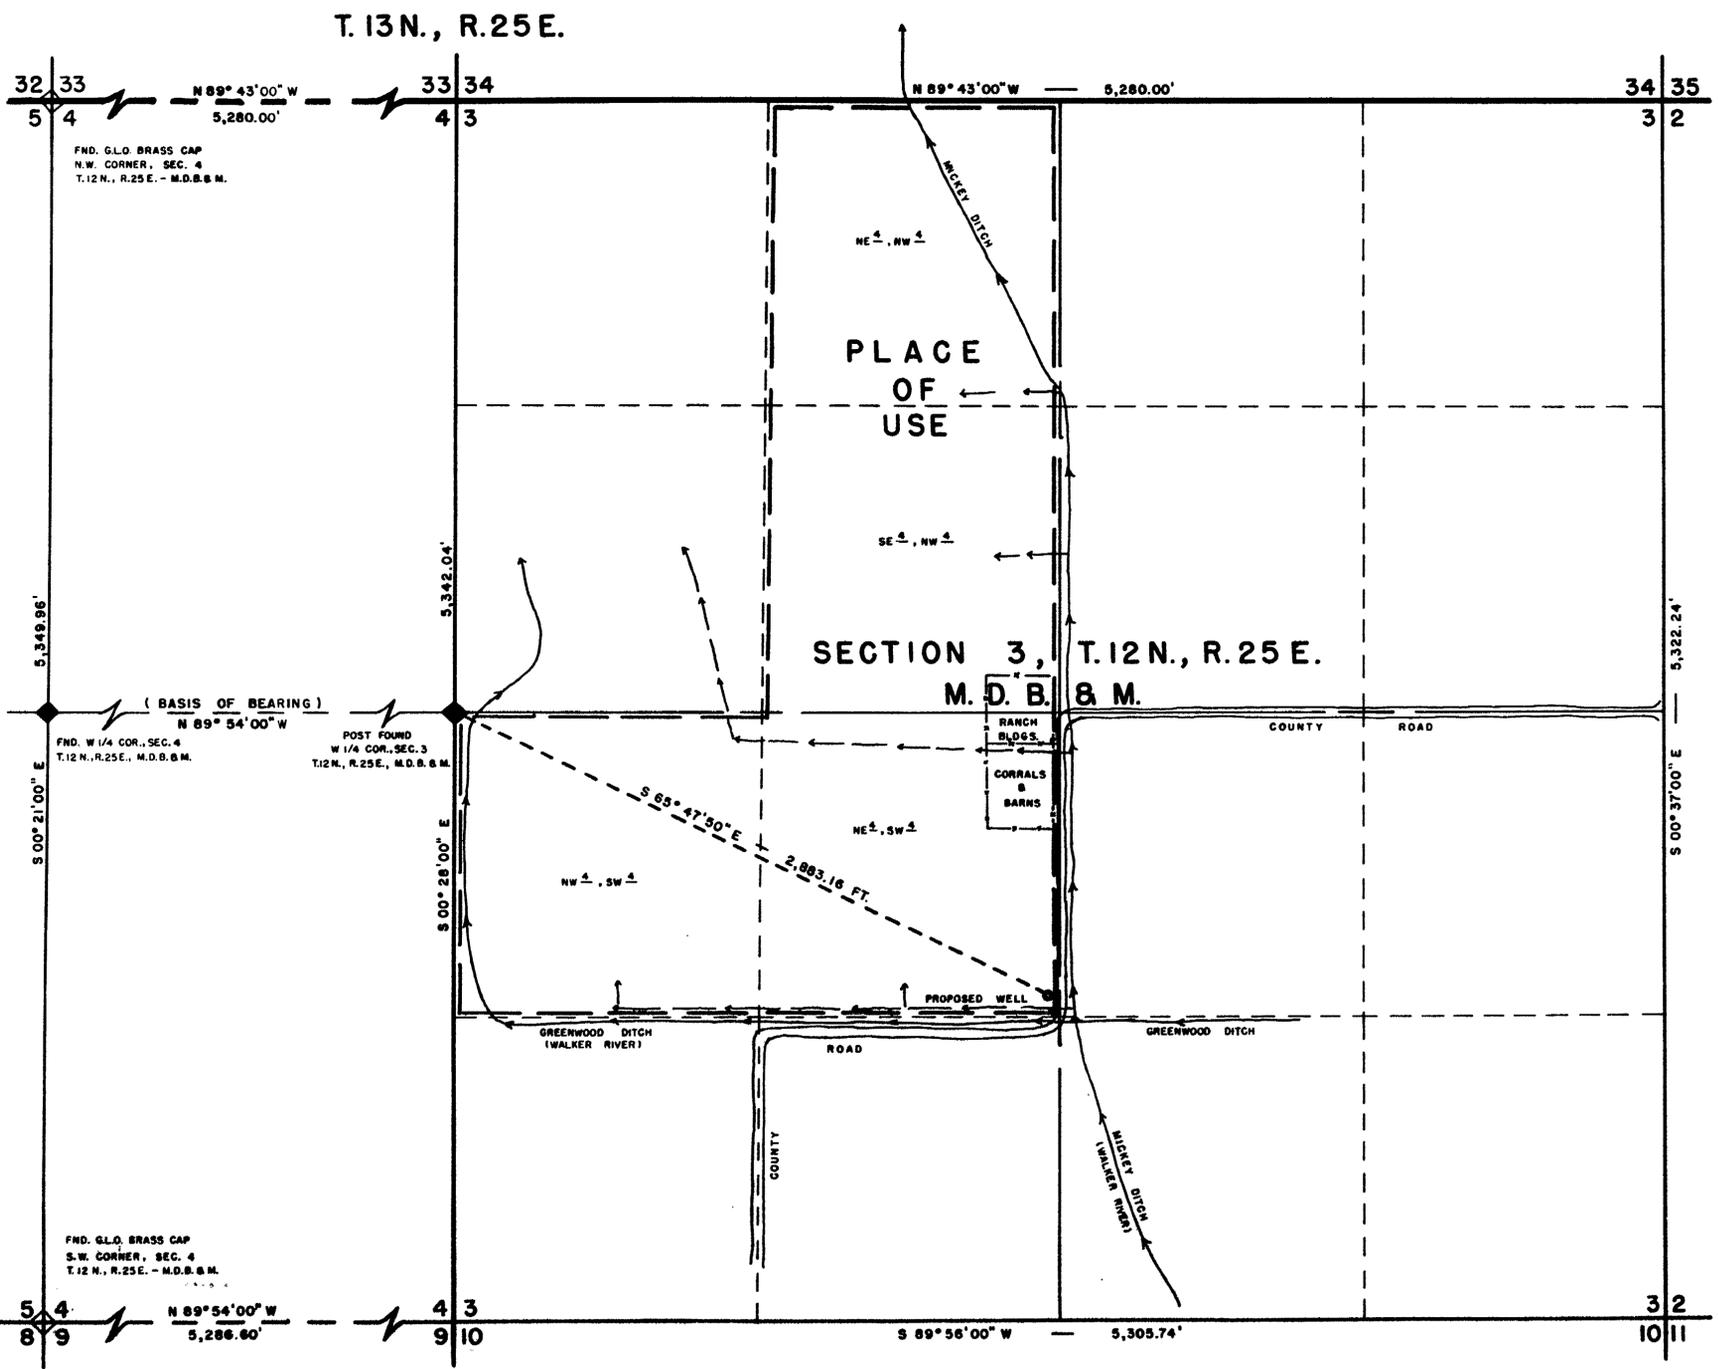


SECTION	SUB-DIVISION	TOWN-SHIP	RANGE	CULTIVATED ACREAGE	DESCRIPTION OF CULTURE	DATE OF FIRST CULTURE
3	NE 1/4, NW 1/4	12 N.	25 E.	39	ALFALFA	
3	SE 1/4, NW 1/4	12 N.	25 E.	38	ALFALFA	
3	NW 1/4, SW 1/4	12 N.	25 E.	39	GRAIN	
3	NE 1/4, SW 1/4	12 N.	25 E.	36	GRAIN	

POINT OF DIVERSION — NE 1/4, SW 1/4
 SEC. 3, T. 12 N., R. 25 E., M.D.B. & M.
 LYON COUNTY, NEVADA

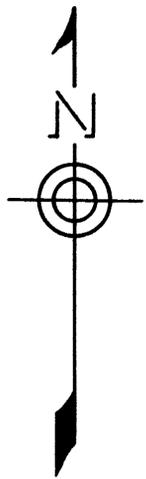

NOTE —
 THE EUFRAZIA RANCH IS PATENTED LAND AS RECORDED
 IN BOOK 48, PAGE 282, FILE NO. 92905 IN COUNTY
 RECORDERS OFFICE, LYON COUNTY, NEVADA.

STATE OF NEVADA SS
 COUNTY OF LYON


I, MIKE EVASOVIC, BEING FIRST DULY SWORN, DEPOSE AND SAY THAT THIS MAP, CONSISTING OF ONE SHEET, HAS BEEN CORRECTLY DRAWN TO THE DESIGNATED SCALE FROM FIELD NOTES OF A SURVEY MADE BY ME ON THE 2nd DAY OF JULY, 1968; THAT IT TRULY AND CORRECTLY REPRESENTS THE LOCATION AND EXTENT OF THE PROPOSED WORKS USED TO DIVERT WATER FROM UNDERGROUND IN LYON COUNTY, BY EUFRAZIA RANCH FOR IRRIGATION AND DOMESTIC PURPOSES. THAT THE PROPOSED POINT OF DIVERSION, THE APPROXIMATE LOCATION AND SIZE OF THE DIVERTING CHANNEL, ALL RESERVOIRS OR BASINS, THE LOCATION AND NAMES OF ALL OTHER WORKS WHICH WILL CROSS OR CONNECT WITH THE PROPOSED WORKS, AND THE BOUNDARY OF ALL LANDS, SHOWING BY 40-ACRE SUBDIVISION THE AREAS PROPOSED TO BE IRRIGATED, ARE FULLY AND CORRECTLY DESIGNATED THEREON.

Mike Evasovic
 STATE WATER RIGHT SURVEYOR


SUBSCRIBED AND SWORN TO BEFORE ME THIS 26th DAY OF August, 1968

Carl O. Selma
 NOTARY PUBLIC IN AND FOR LYON COUNTY, NEVADA

MY COMMISSION EXPIRES June 24, 1971

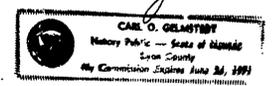

SCALE: 1 IN. = 400 FT.

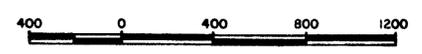

FILED
 AUG 29 1968
 STATE ENGINEER'S OFFICE

MAP
 TO ACCOMPANY APPLICATION TO
 APPROPRIATE WATER FOR
 IRRIGATION & DOMESTIC USE
 BY EUFRAZIA RANCH
 FROM UNDERGROUND

CERTIFICATE No. 783/ ISSUED 6-22-72

24583