


CONC. MON. & BRASS CAP SET FROM TIES IN ORIGINAL FIELD NOTES. BEARING FROM SOLAR OBSERVATION.

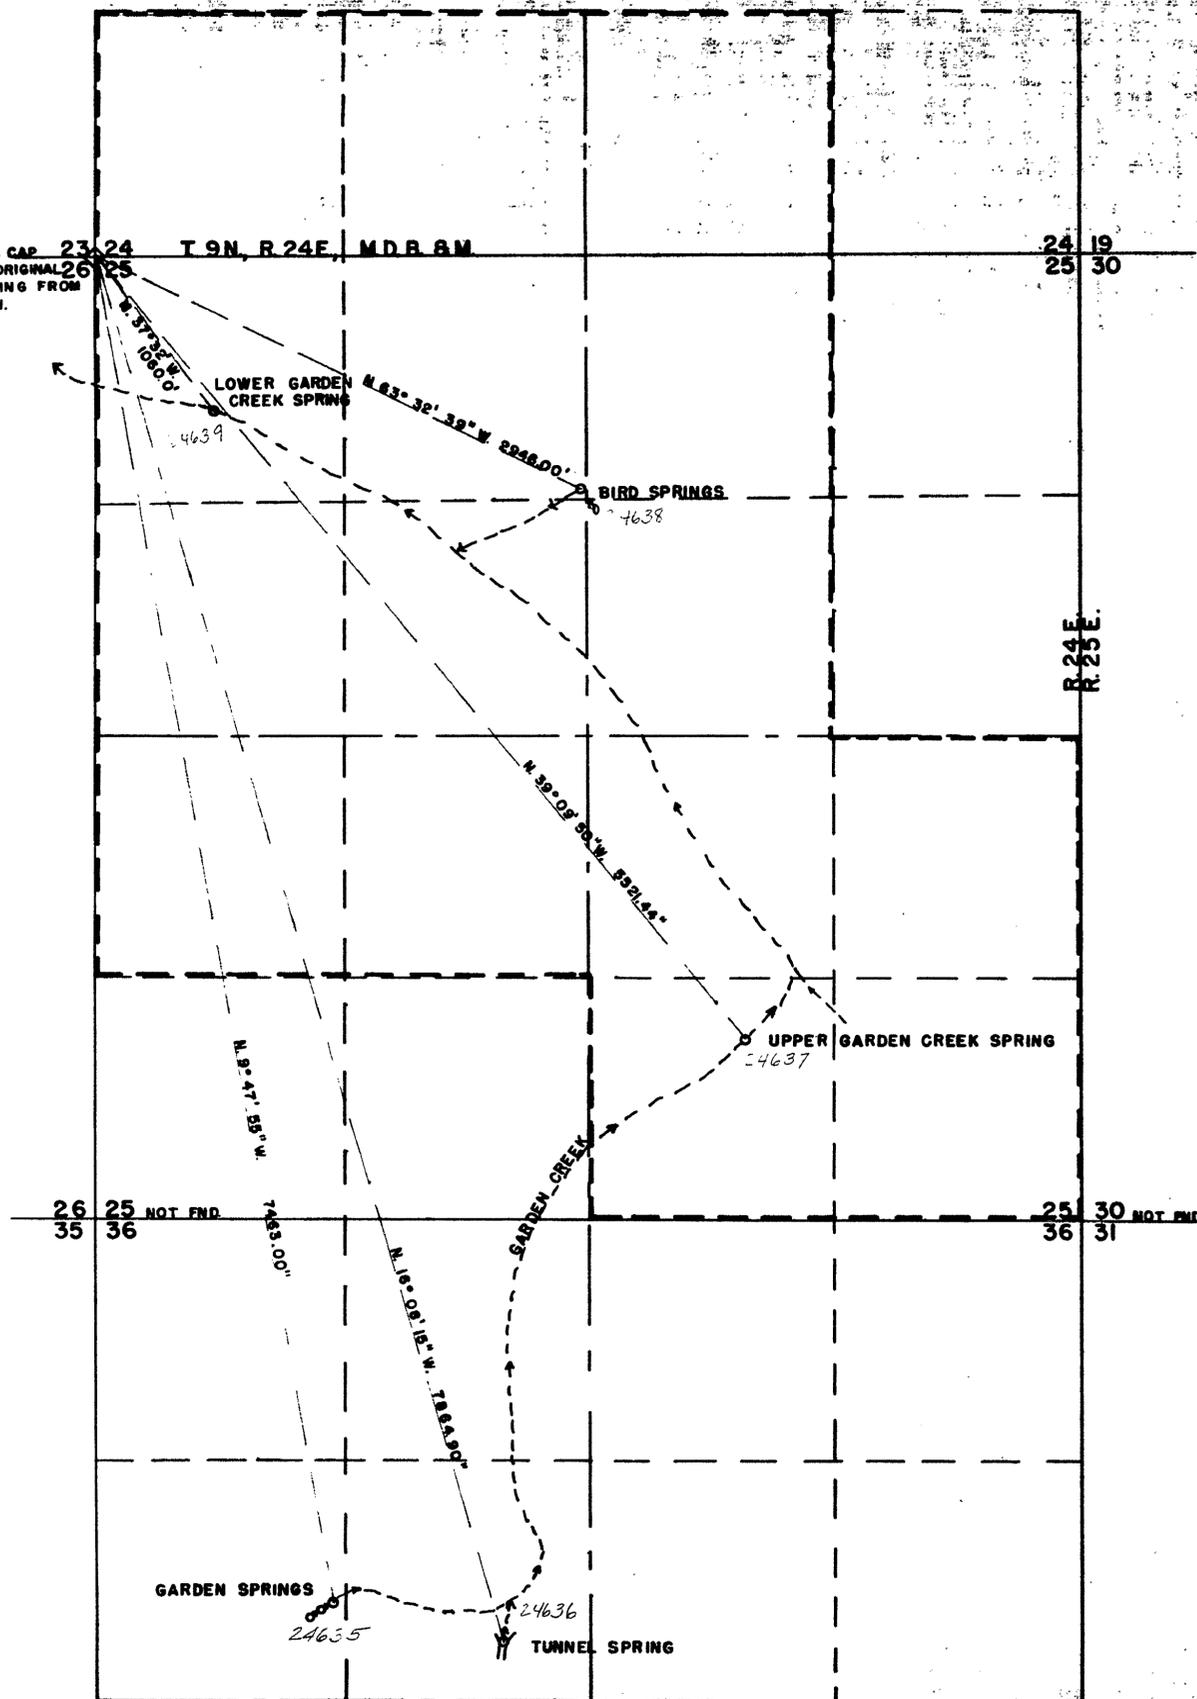


STATE OF NEVADA } ss
COUNTY OF ORMSBY }

I, Walter G. Reid, being first duly sworn, depose and say that this map, consisting of one sheet, has been correctly drawn to the designated scale from field notes of a survey made by me or under my supervision, on the 1st day of April, 1968; that it truly and correctly represents the proposed location and extent of the works used to divert water from Garden Springs, Tunnel Spring, Upper Garden Creek Spring, Bird Spring, and Lower Garden Creek Spring in Lyon County by Norman H. and Eleanor A. Hill, for irrigation and domestic purposes. That the proposed point of diversion, the approximate location and size of the diverting channel, all reservoirs or basins, the location and names of all other works which will cross or connect with the proposed works, and the boundary of all lands, showing by 40-acre subdivisions the areas proposed to be irrigated, are fully and correctly designated thereon.


Walter G. Reid
State Water Right Surveyor

Subscribed and sworn to before me this 13 day of August 1968.

Alice C. Maher
Notary Public in and for Ormsby County, Nevada.

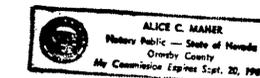

SCALE 1" = 500'

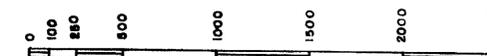

FILED
AUG 13 1968
STATE ENGINEER'S OFFICE

MAP-TO ACCOMPANY APPLICATION TO APPROPRIATE WATER FOR IRRIGATION AND DOMESTIC BY NORMAN H. AND ELEANOR A. HILL FROM GARDEN SPRING, TUNNEL SPRING UPPER GARDEN CREEK SPRING, BIRD SPRING AND LOWER GARDEN CREEK SPRING

24639 24638-24637-24636-24635