

SECTION	SUBDIVISION	TOWN - SHIP	RANGE	CULTIVATED ACREAGE	DESCRIPTION OF CULTURE	DATE OF FIRST CULTURE
12	NW 1/4 NW 1/4	35 N	23 E	39	ALFALFA	
"	NE 1/4 "	"	"	40	"	
"	SW 1/4 "	"	"	"	"	
"	SE 1/4 "	"	"	"	"	
"	NW 1/4 NE 1/4	"	"	"	"	
"	NE 1/4 "	"	"	"	"	
"	SW 1/4 "	"	"	"	"	
"	SE 1/4 "	"	"	"	"	



STATE of NEVADA }
 COUNTY of ORMSBY } ss.

I, Walter G. Reid, being first duly sworn, depose and say that this map, consisting of one sheet, has been correctly drawn to the designated scale from field notes of a survey made by me on the 12th day of September, 1968, that it truly and correctly represents the original point of diversion and place of use under permit No. 18149 and the proposed point of diversion and place of use, and extent of the works used to divert water from underground source in Washoe County, by Velma Marie McKay for irrigation and domestic purposes. That the proposed point of diversion, the approximate location and size of the diverting channel, all reservoirs or basins, the locations and names of all other works which will cross or connect with the proposed works, and the boundary of all lands, showing by 40-acre subdivisions the areas to be irrigated, are fully and correctly designated thereon.

Walter G. Reid
 State Water Right Surveyor

Subscribed and sworn to before me this 20th day of September, 1968.

Mrs. Hilda Sherwood
 Notary Public in and for
 Ormsby County, Nevada

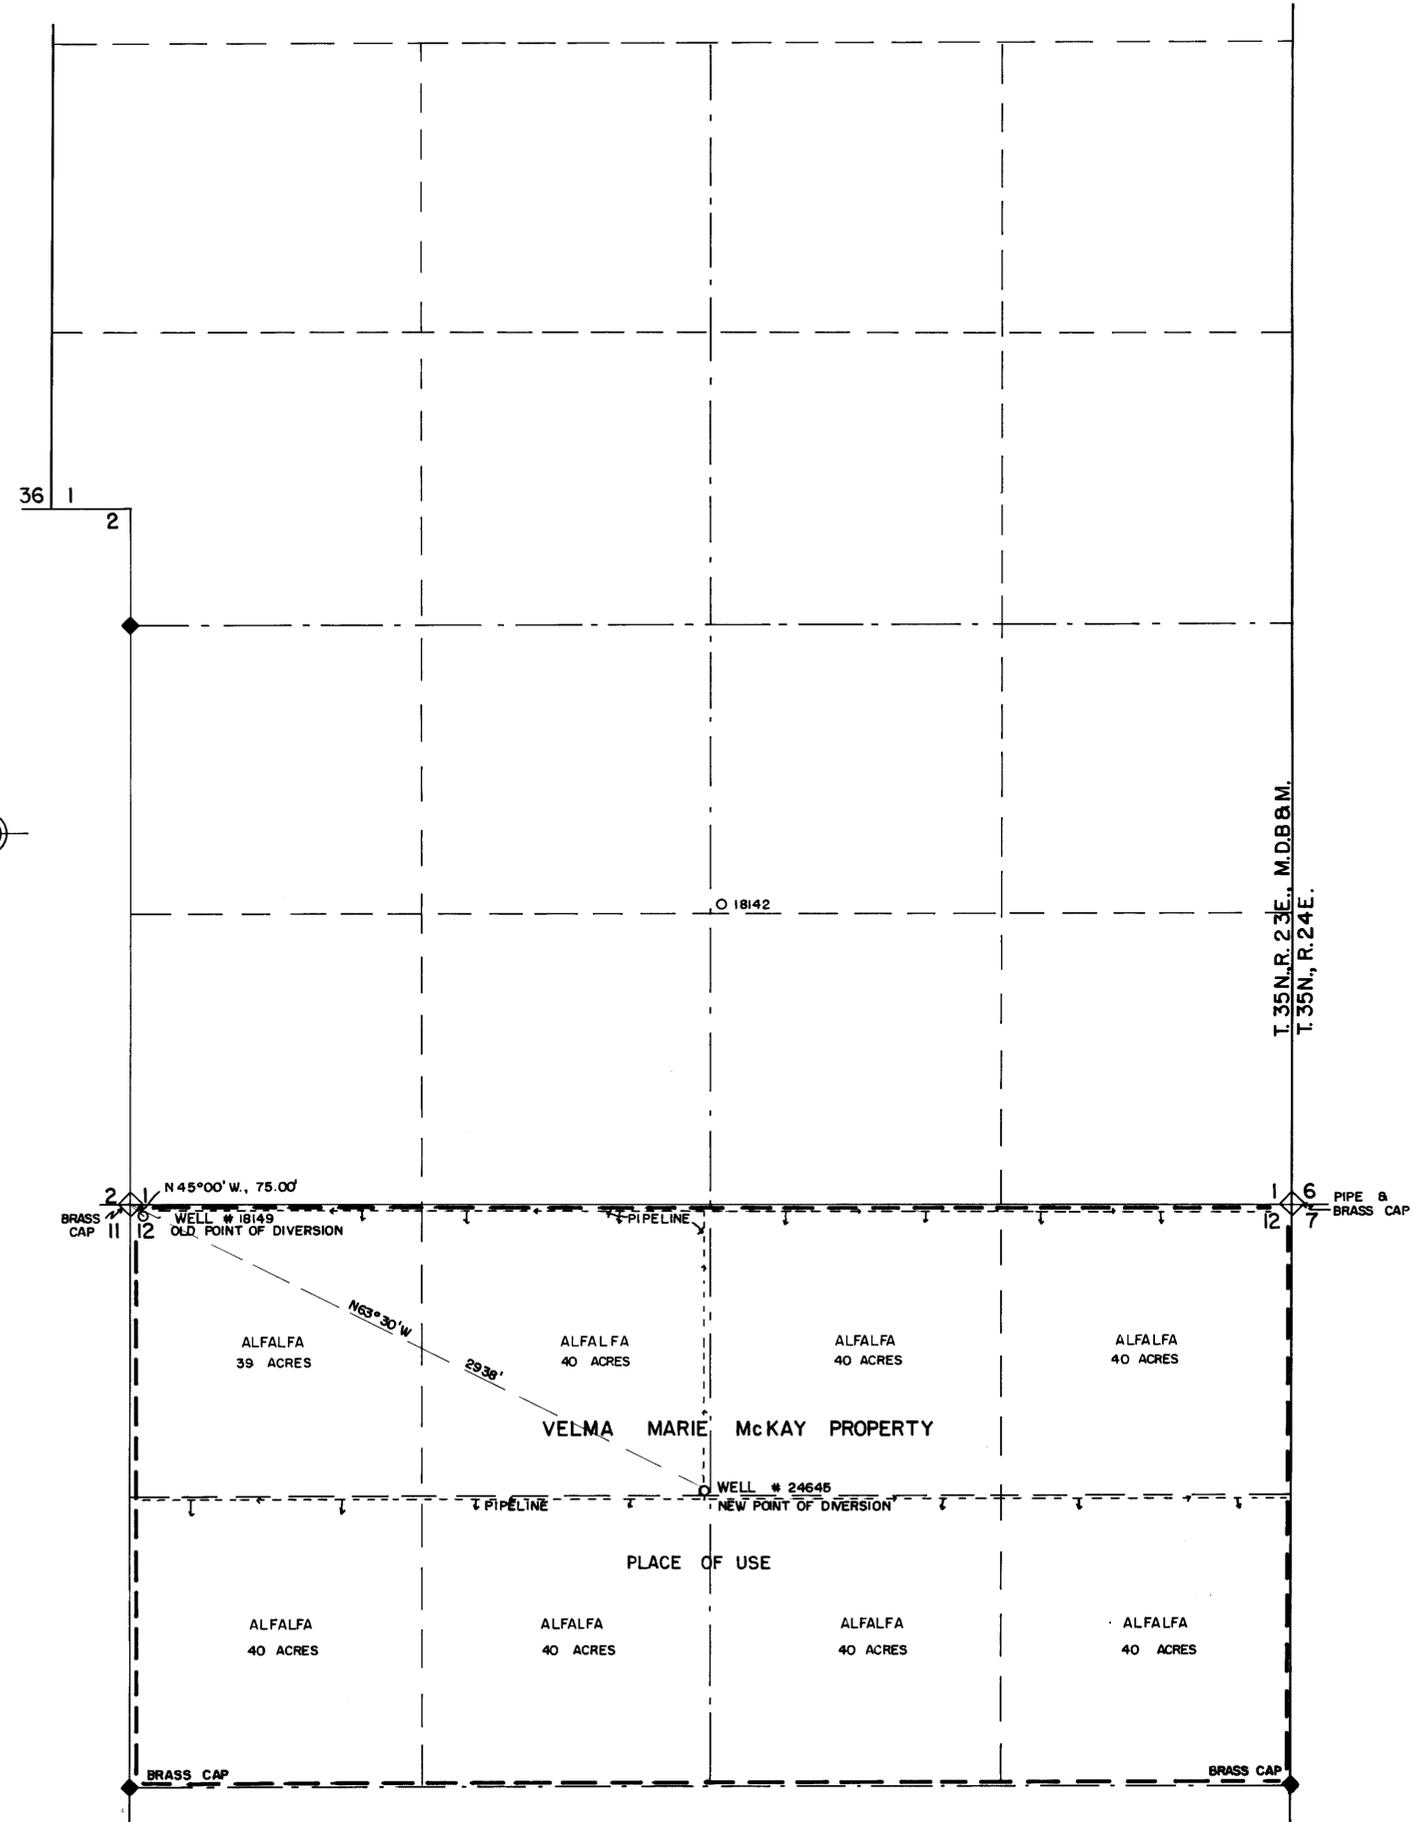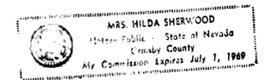

SCALE - 1" = 400'



CERTIFICATE No. 7115 ISSUED 8-7-69

FILED
 Sept. 20, 1968
 STATE ENGINEER'S OFFICE

MAP TO ACCOMPANY APPLICATION
 TO CHANGE THE POINT OF DIVERSION
 OF WATER FOR
 IRRIGATION AND DOMESTIC USE
 BY VELMA MARIE MCKAY FROM
 UNDERGROUND, PERMIT NO. 18149

75907 65190 24645