

State of Nevada } S.S.  
 County of Humboldt }

I, J.R. Caldwell, being first duly sworn, depose and say that this map has been correctly drawn to the designated scale from field notes of a survey made by me on the 12<sup>th</sup> day of September, 1968; that it truly and correctly represents the proposed location and extent of the works used to divert water from Underground in Humboldt County, by Nevada Garvey Ranches for Irrigation purposes. That the proposed point of diversion, the approximate location and size of the diverting channel, all reservoirs or basins, the location and names of all other works which will cross or connect with the proposed works, and the boundary of all lands, showing by 40-acre subdivisions the areas proposed to be irrigated, are fully and correctly designated thereon.

*J.R. Caldwell*  
 State Water Right Surveyor

Subscribed and sworn to before me  
 this 9<sup>th</sup> day of September, 1968

*Toni Blade*  
 Notary Public in and for  
 County, Nevada



Scale 1" = 500'



FILED  
 Sept. 13, 1968  
 STATE ENGINEER'S OFFICE

MAP  
 TO ACCOMPANY APPLICATION  
 TO CHANGE THE POINT OF  
 DIVERSION & PLACE OF USE  
 FOR: IRRIGATION  
 BY: NEVADA GARVEY RANCHES INC.  
 FROM: UNDERGROUND  
 IN: HUMBOLDT COUNTY, NEVADA


24685

PERMIT NO. 23568

SECTION	SUBDIVISION	TOWNSHIP	RANGE	CULTIVATED ACREAGE	DESCRIPTION OF CULTURE
25	SE SW	40 N	39 E	17.4	ALFALFA
"	SW SE	"	"	40.0	"
"	NW SE	"	"	37.4	"
"	"	"	"	2.6	ALFALFA & BROME GRASS
"	NE SE	"	"	35.0	"
"	"	"	"	3.3	ALFALFA
"	SE SE	"	"	36.0	"
"	"	"	"	4.0	ALFALFA & BROME GRASS
30	NW SW	40 N	40 E	9.5	"
"	"	"	"	26.5	ALFALFA
"	SW SW	"	"	33.8	"
31	NW NW	"	"	23.7	"
TOTAL ACREAGE				269.2	

PERMIT NO. 24685

SECTION	SUBDIVISION	TOWNSHIP	RANGE	CULTIVATED ACREAGE	DESCRIPTION OF CULTURE
25	SE SE	40 N	39 E	36.0	ALFALFA
"	"	"	"	4.0	ALFALFA & BROME GRASS
"	NE SE	"	"	35.0	"
"	"	"	"	3.3	ALFALFA
30	NW SW	40 N	40 E	9.5	ALFALFA & BROME GRASS
"	"	"	"	26.5	ALFALFA
"	SW SW	"	"	33.8	"
"	NE SW	"	"	1.4	"
TOTAL ACREAGE				149.5	

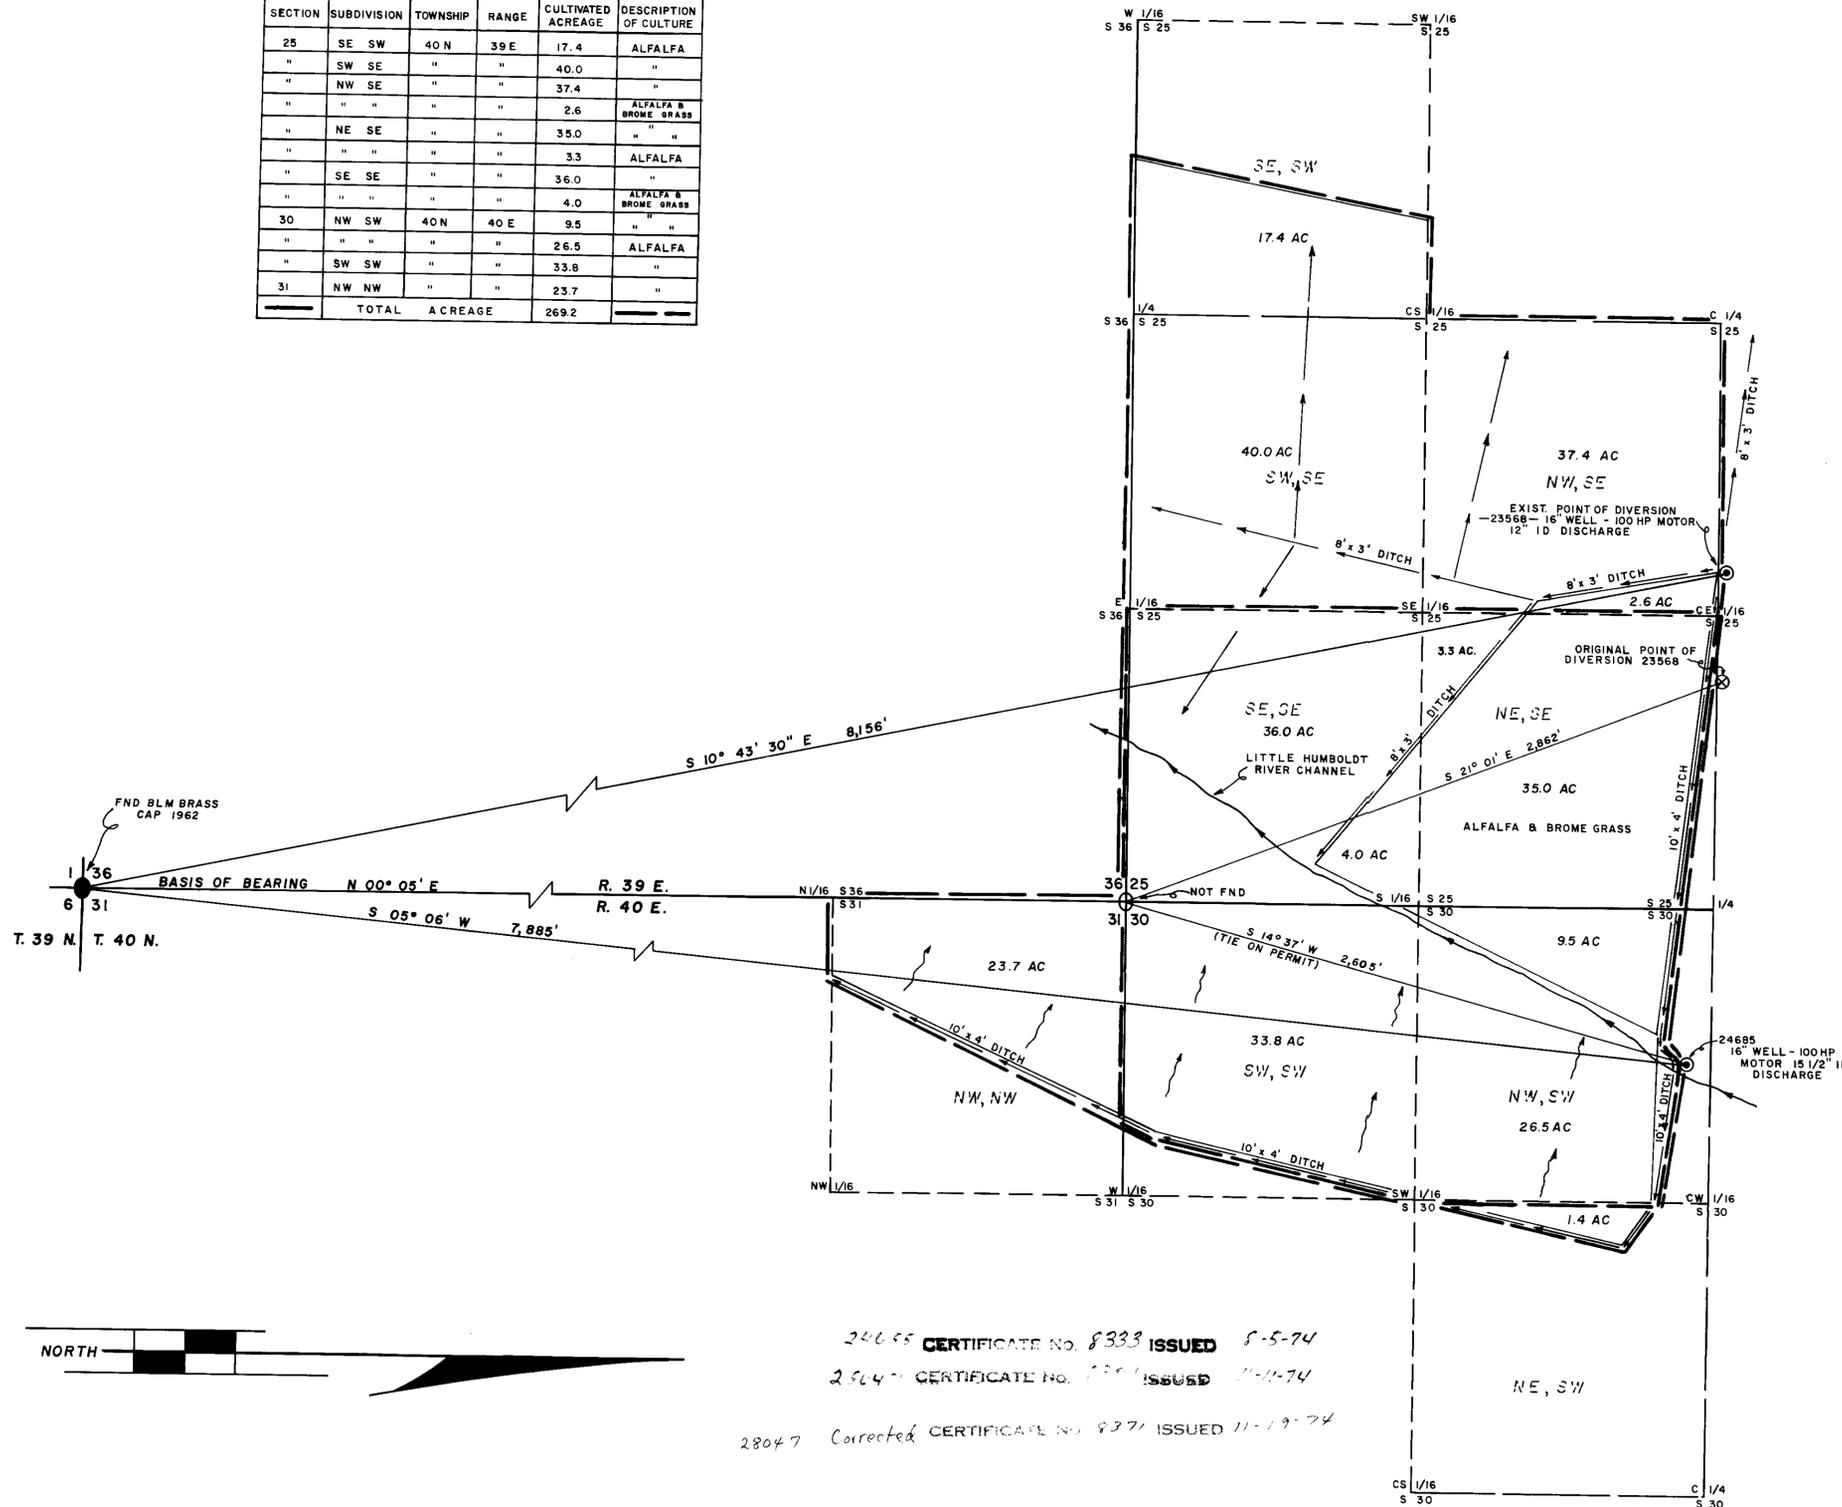

STATE OF NEVADA S.S.  
 COUNTY OF DOUGLAS

I, B. J. VASEY, BEING FIRST DULY SWORN, DEPOSE AND SAY THAT THIS MAP, CONSISTING OF ONE (1) SHEET, HAS BEEN CORRECTLY DRAWN TO THE DESIGNATED SCALE FROM FIELD NOTES OF A SURVEY MADE BY ME ON THE 28th DAY OF SEPTEMBER, 1973, THAT IT TRULY AND CORRECTLY REPRESENTS THE LOCATION AND EXTENT OF THE WORKS USED TO DIVERT WATER FROM AN UNDERGROUND SOURCE IN HUMBOLDT COUNTY, BY NEVADA GARVEY RANCHES A PARTNERSHIP BETWEEN WILLARD W. GARVEY AND GARVEY RESOURCES INC. FOR IRRIGATION PURPOSES UNDER PERMIT NO'S 23568 AND 24685. THAT THE POINT OF DIVERSION, THE LOCATION, SIZE AND GRADES OF THE DIVERTING CHANNEL, LOCATION AND DESCRIPTION OF ALL MEASURING DEVICES, THE LOCATION AND EXTENT OF LANDS OWNED OR CONTROLLED BY THE APPLICANT UPON WHICH WATER APPLIED FOR UNDER PERMIT NO'S 23568 AND 24685 IS USED, TOGETHER WITH THE AREA AND KIND OF CULTURE IN EACH 40-ACRE SUBDIVISION, AND THE LOCATION AND NAMES OF ALL OTHER WORKS OR STREAMS WHICH ARE CROSSED BY OR CONNECTED WITH SAID WORKS ARE FULLY AND CORRECTLY DESIGNATED THEREON.


*B. J. Vasey*  
 STATE WATER RIGHT SURVEYOR NO. 306

SUBSCRIBED AND SWORN TO BEFORE ME THIS 4th DAY OF JANUARY, 1974

*Marilyn Vasey*  
 NOTARY PUBLIC IN AND FOR DOUGLAS COUNTY, NEVADA



24685 CERTIFICATE NO. 8333 ISSUED 8-5-74  
 29647 CERTIFICATE NO. 8334 ISSUED 11-11-74  
 28047 Corrected CERTIFICATE NO. 8337 ISSUED 11-19-74

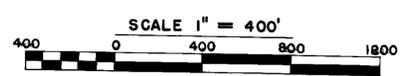

**VASEY—SCOTT ENGINEERING CO**  
 2989 HWY 50 EAST CARSON CITY, NEVADA 89701 702/883-1600

PORTION OF  
 SEC. 25 T. 40 N., R. 39 E., & SEC. 30 & 31  
 T. 40 N., R. 40 E., M.D.B. & M.

FILED  
 JAN 31 1974  
 COUNTY CLERK'S OFFICE

File Under 24685 28047