

SCALE 1" = 200'


STATE OF NEVADA }
COUNTY OF ORMSBY } SS

I, ALBERT FISCHER, BEING FIRST DULY SWORN, DEPOSE AND SAY THAT THIS MAP, CONSISTING OF ONE SHEET, HAS BEEN CORRECTLY DRAWN TO THE DESIGNATED SCALE FROM FIELD NOTES OF A SURVEY MADE BY ME ON THE 15TH DAY OF JULY, AND THE 30TH DAY OF JULY, 1968 THAT IT TRULY AND CORRECTLY REPRESENTS THE LOCATION AND EXTENT OF THE WORKS USED TO DIVERT WATER FROM UNDERGROUND SOURCES IN WASHOE COUNTY, NEVADA, BY THE NEVADA STATE PARK SYSTEM FOR RECREATIONAL (PARK WATER SUPPLY) PURPOSES. THAT THE PROPOSED POINT OF DIVERSION, THE APPROXIMATE LOCATION AND SIZE OF THE DIVERTING CHANNEL, ALL RESERVOIRS OR BASINS, THE LOCATION AND NAMES OF ALL OTHER WORKS WHICH WILL CROSS OR CONNECT WITH THE PROPOSED WORKS, ARE FULLY AND CORRECTLY DESIGNATED THEREON.

Albert J. Fischer
STATE WATER RIGHTS SURVEYOR

SUBSCRIBED AND SWORN TO BEFORE ME, THIS 18 DAY OF SEPT. 1968.


Ms. Hilda Sheppard
NOTARY PUBLIC IN AND FOR ORMSBY CO., NEVADA

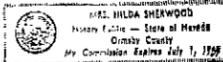

BASIS OF BEARINGS

THE NEVADA STATE COORDINATE SYSTEM, WEST ZONE, AS DETERMINED BY SPROUT ENGINEERS ON A TOPOGRAPHIC MAP DONE FOR THE STATE OF NEVADA, DEPARTMENT OF CONSERVATION AND NATURAL RESOURCES, IN JUNE, 1967.

NOTE: AN EQUATION TIEING THE BASIS OF BEARING AND THE NEVADA HIGHWAY BEARING ON STATE HWY. 28 IS SHOWN ON MAP.

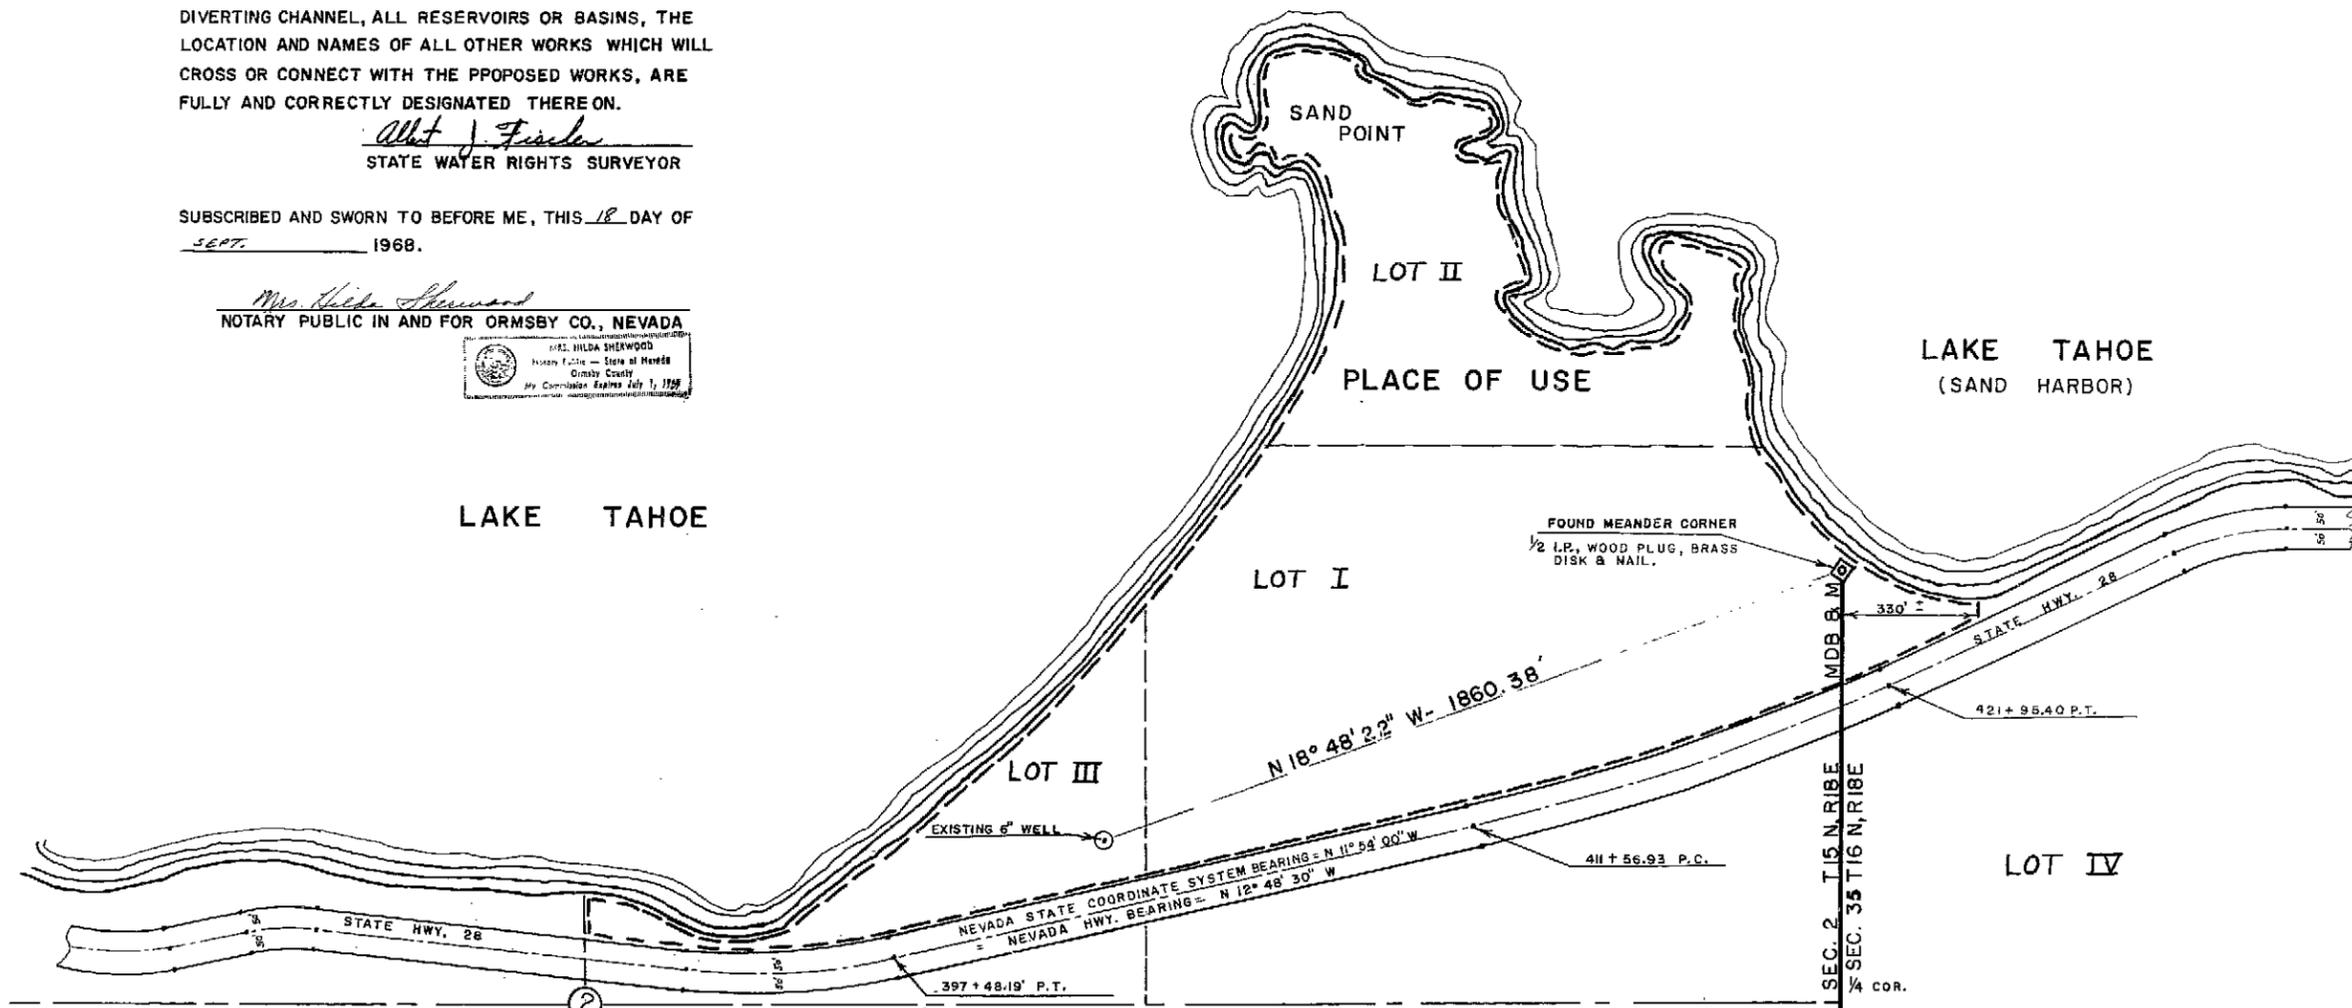

T. 15 N., R. 18 E. MDB & M.

FILED
Sept. 25, 1968
STATE ENGINEER'S OFFICE

24699 CERTIFICATE NO. 7346 ISSUED 4-24-70

SCALE 1" = 200'
MAP TO ACCOMPANY
APPLICATION TO APPROPRIATE
WATER FOR RECREATIONAL USE
(PARK WATER SUPPLY)
BY NEVADA STATE PARK COMMISSION
FROM UNDERGROUND SOURCE

24699