

State of Nevada } ss.
County of Humboldt }


I, J.R. Caldwell, being first duly sworn, depose and say that this map has been correctly drawn to the designated scale from field notes of a survey made by me on the 20th day of January, 1968; that it truly and correctly represents the proposed location and extent of the works used to divert water from underground in Humboldt County, by June F. Braidy for irrigation and domestic use. That the proposed point of diversion, the approximate location and size of the diverting channel, all reservoirs or basins, the location and names of all other works which will cross or connect with the proposed works, and the boundary of all lands, showing by 40-acre subdivisions the areas proposed to be irrigated, are fully and correctly designated thereon.

J.R. Caldwell
State Water Right Surveyor




Subscribed and sworn to before me
this 24th day of January, 1968

William Macdonald
Notary Public in and for Humboldt
County, Nevada

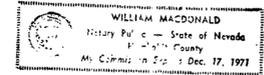

Scale 1"=300'

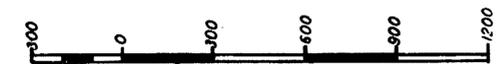


FILED
STATE ENGINEER'S OFFICE

MAP
TO ACCOMPANY APPLICATION
TO CHANGE POINT OF
DIVERSION AND PLACE OF USE
UNDER APPLICATION NO. 17948
FOR : IRRIGATION & DOMESTIC USE
BY : JUNE F. BRAIDY
FROM : UNDERGROUND
IN : HUMBOLDT COUNTY

24704

24704

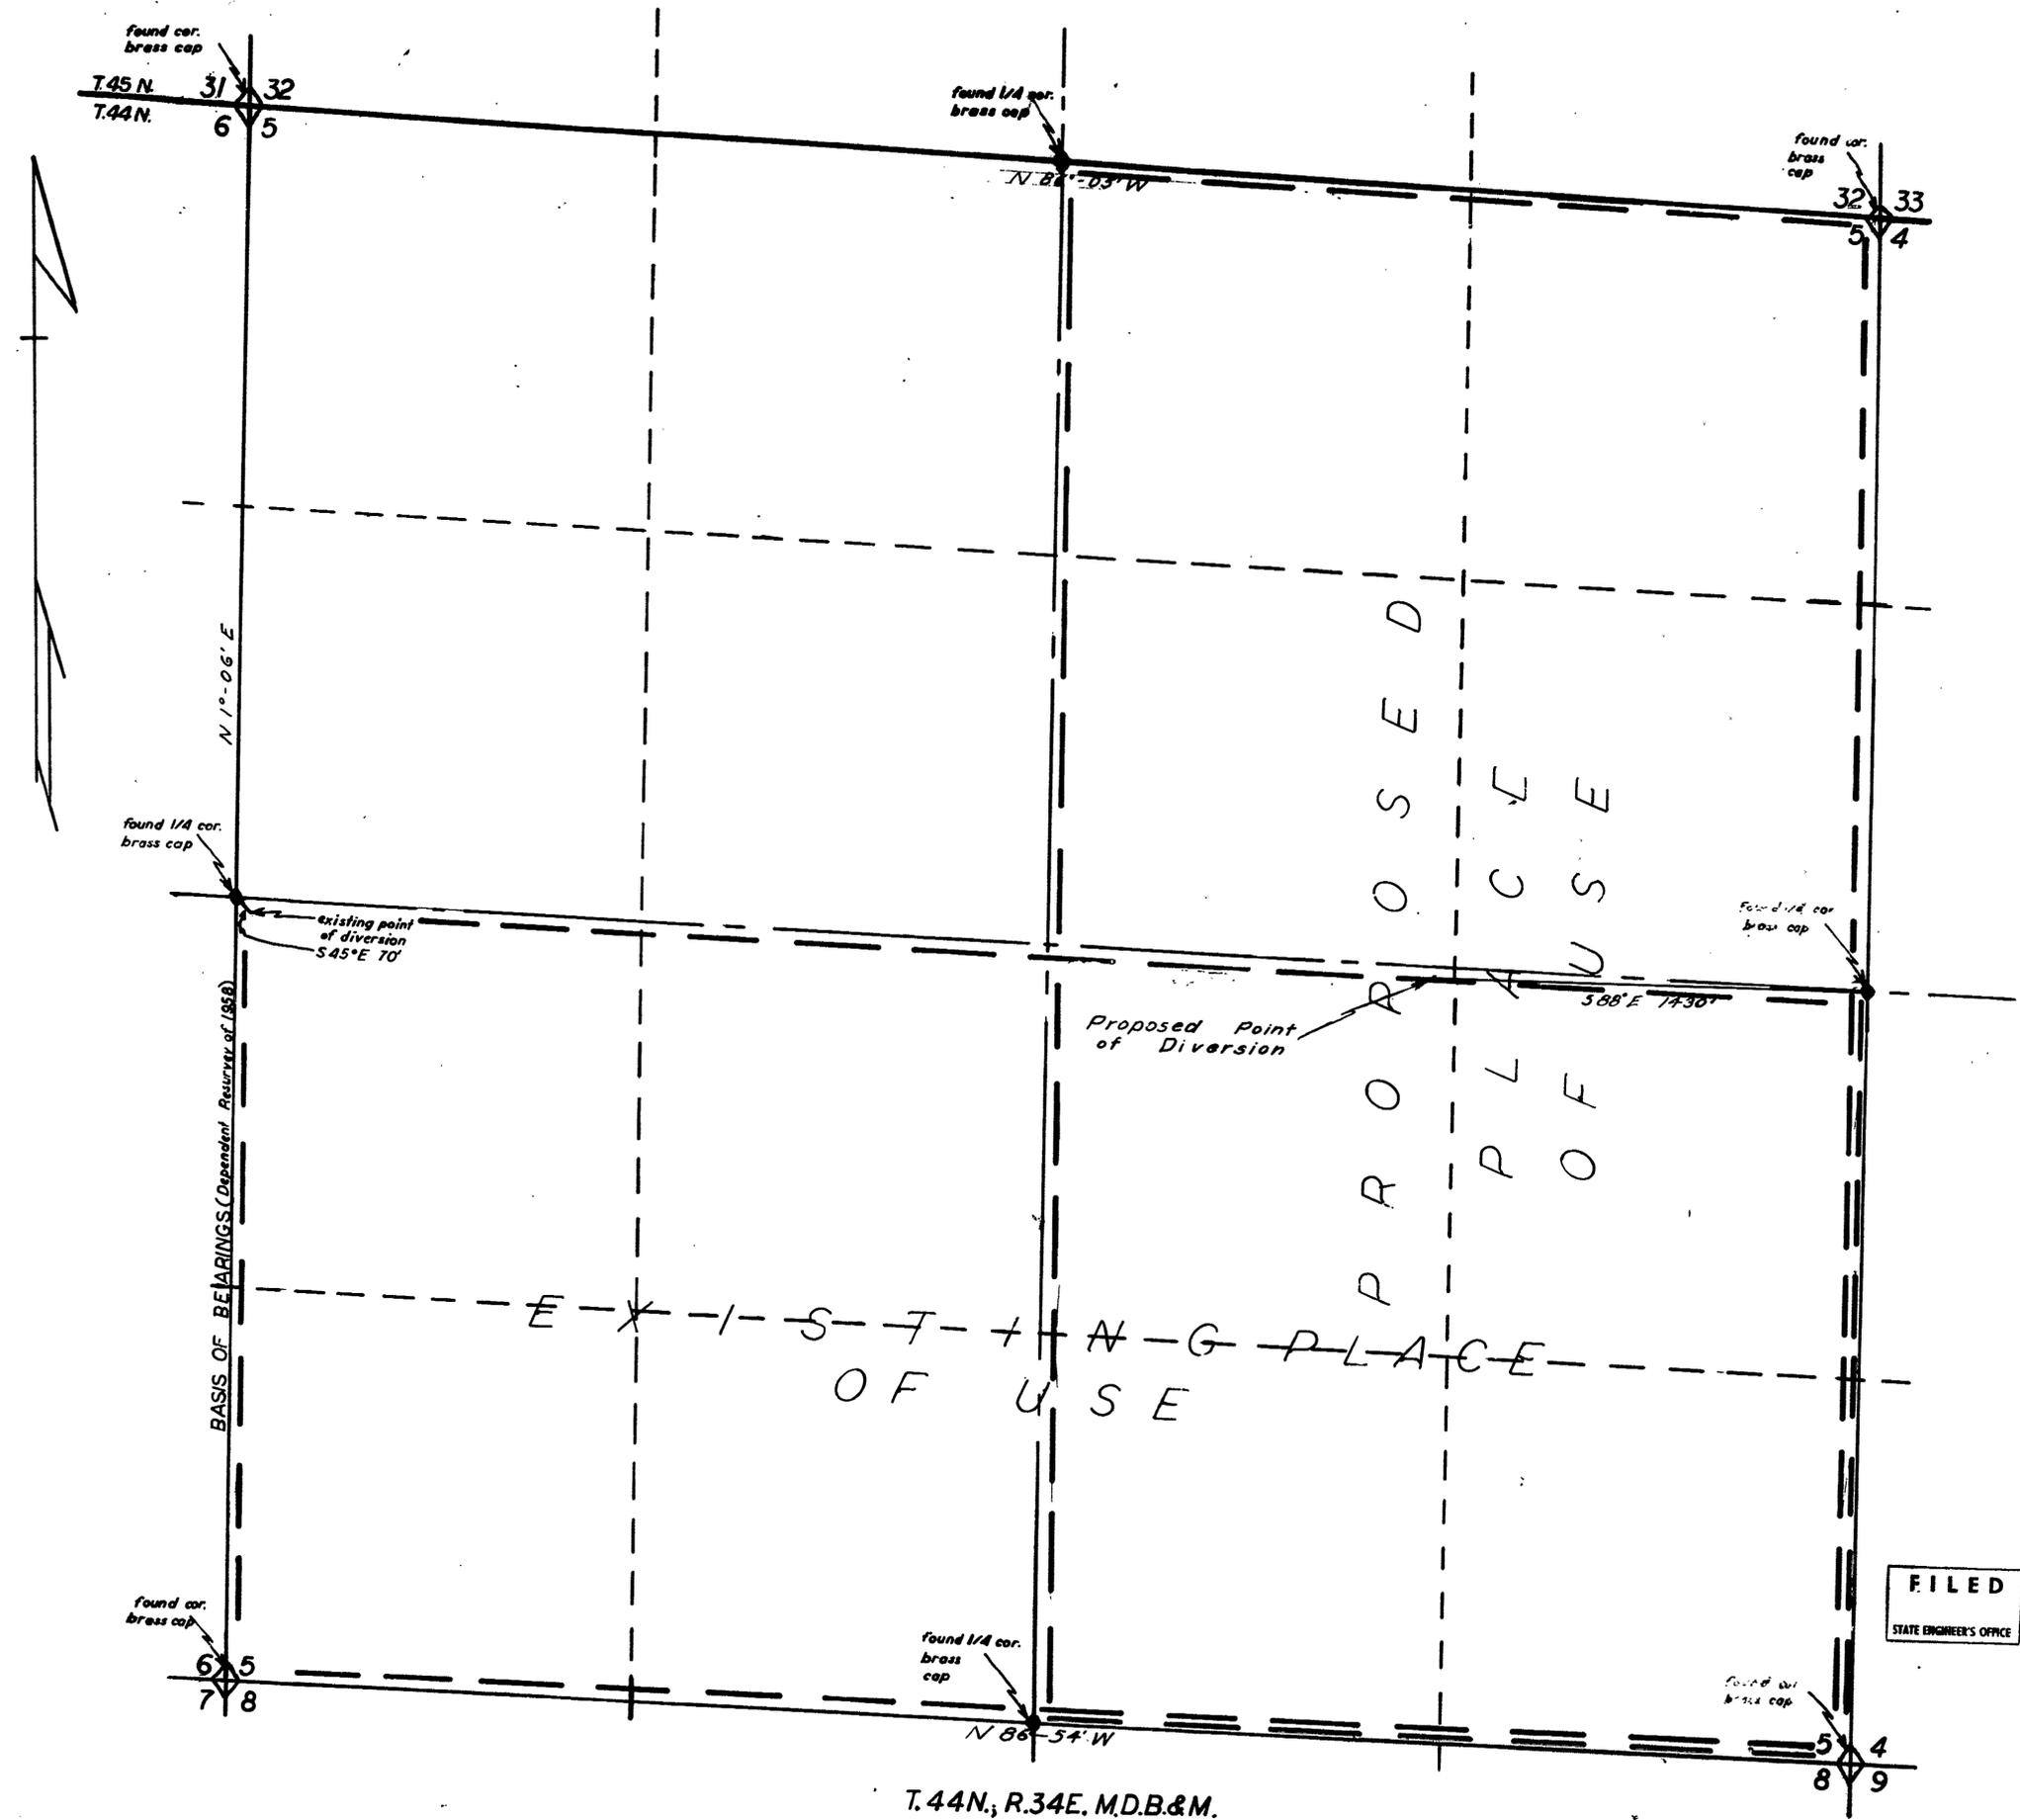

T. 44N., R. 34E. M.D.B.&M.