


STATE OF NEVADA }  
 COUNTY OF CLARK } SS



I, DAVID F. CAUSEY, BEING FIRST DULY SWORN, DEPOSE AND SAY THAT THIS MAP, CONSISTING OF ONE SHEET, HAS BEEN CORRECTLY DRAWN TO THE DESIGNATED SCALE FROM FIELD NOTES OF A FIELD SURVEY MADE BY ME ON THE 19th DAY OF SEPTEMBER, 1968, THAT IT TRULY AND CORRECTLY REPRESENTS THE PROPOSED LOCATION AND EXTENT OF THE WORKS USED TO DIVERT WATER FROM UNDERGROUND SOURCES IN CLARK COUNTY, BY GARDEN FARMS, INC. FOR IRRIGATION AND DOMESTIC PURPOSES, THAT ALL OTHER WORKS OR STREAMS WHICH ARE CROSSED BY OR CONNECTED WITH SAID WORKS AND THE BOUNDARIES OF LAND OWNED OR CONTROLLED BY THE APPLICANT ARE CORRECTLY SHOWN AND DESIGNATED THEREON.

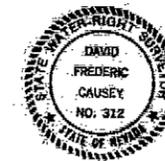

*D.F. Causey*  
 David F. Causey, State Water-Right Surveyor No. 312

SUBSCRIBED AND SWORN TO BEFORE ME THIS 19<sup>th</sup> DAY OF  
 October, 1968.

*Linda G. Tanner*  
 Notary Public in and for Clark County

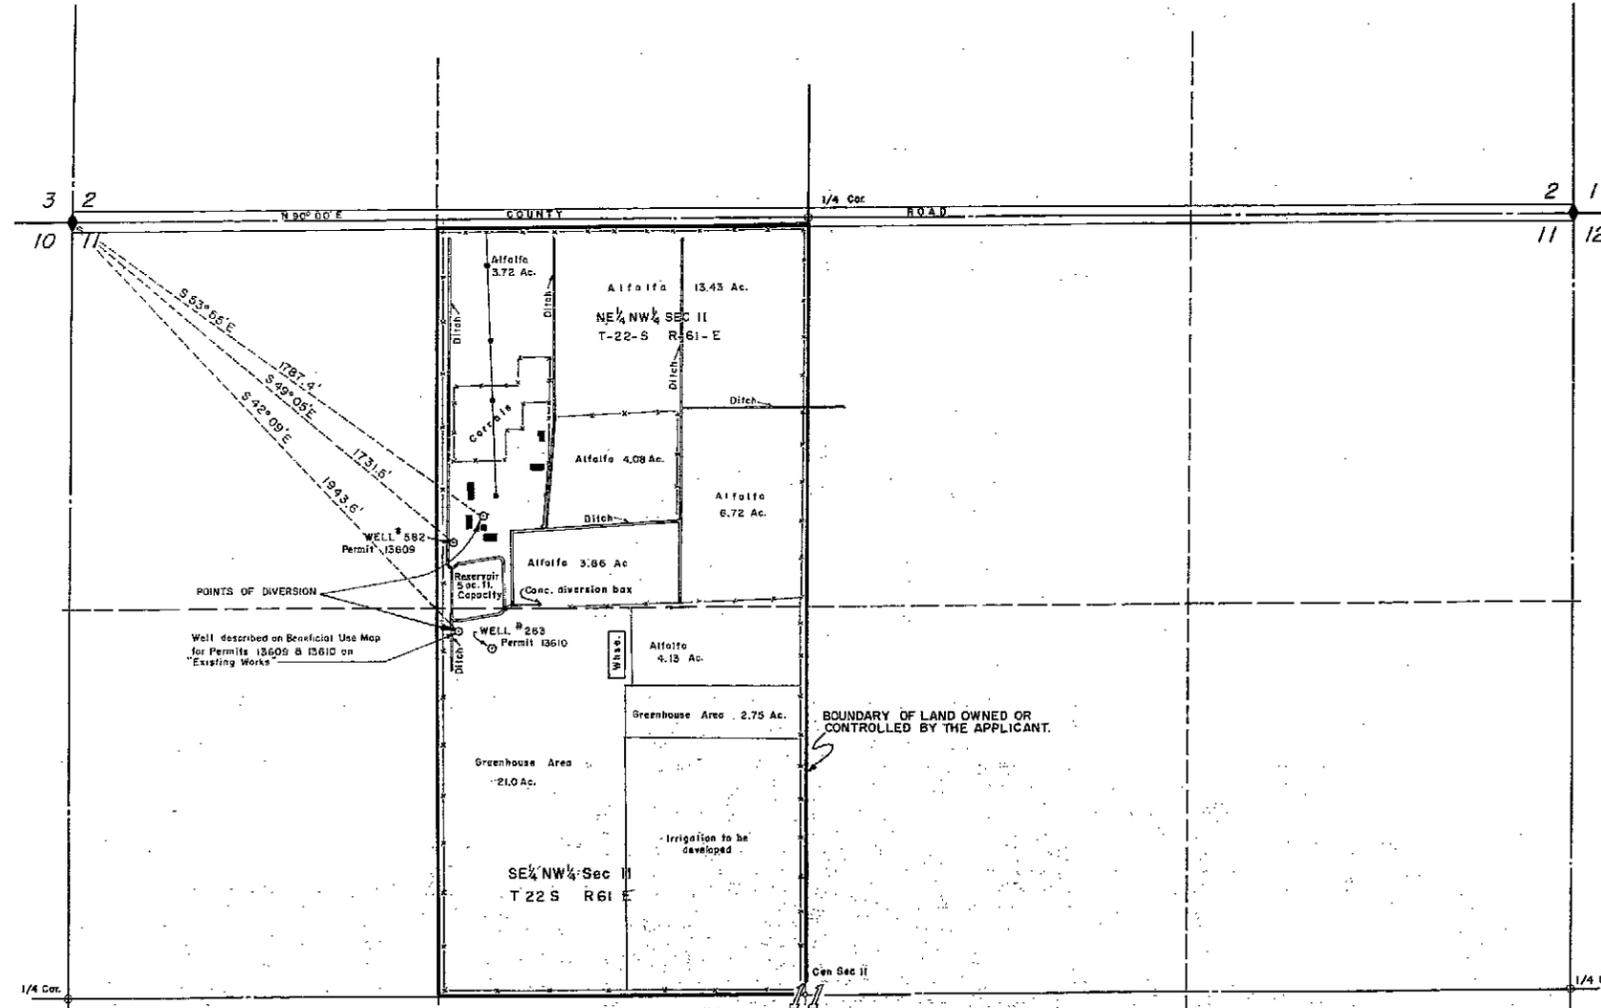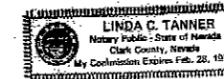

FILED  
 Nov 1, 1968  
 STATE ENGINEER'S OFFICE

OFFICE  
 STATE ENGINEER  
 1968 NOV 1 AM 11 55

**MAP**  
 TO ACCOMPANY APPLICATION TO APPROPRIATE WATER FOR IRRIGATION AND DOMESTIC PURPOSES BY GARDEN FARMS, INC. FROM UNDERGROUND SOURCES, CLARK COUNTY, NEVADA.

DMJM DANIEL, MANN, JOHNSON, & MENDENHALL  
 PLANNING • ARCHITECTURE • ENGINEERING • SYSTEMS • ECONOMICS  
 309 S. THIRD ST., LAS VEGAS, NEVADA, 89101 • TEL. (702) 384-8881

24937 24740 24739