


L
A
K
E

T
A
H
O
E

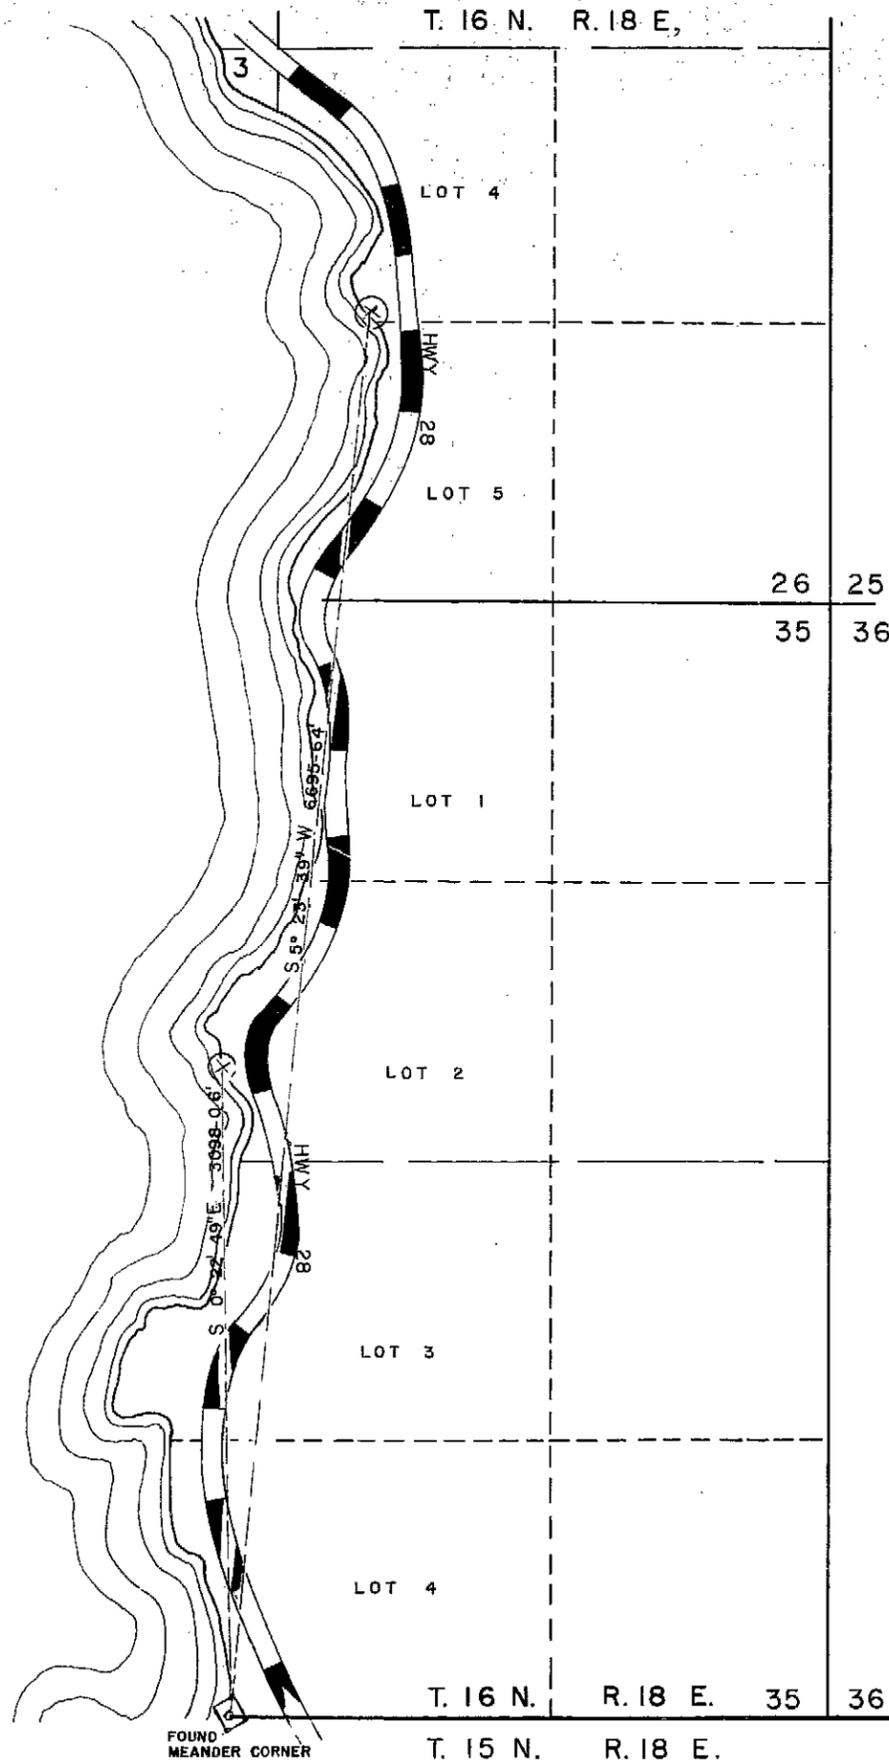

**STATE OF NEVADA
COUNTY OF ORMSBY**

I, ALBERT J. FISCHER, BEING FIRST DULY SWORN, DEPOSE AND SAY THAT THIS MAP, CONSISTING OF ONE SHEET, HAS BEEN CORRECTLY DRAWN TO THE DESIGNATED SCALE FROM FIELD NOTES OF A SURVEY MADE BY ME, BETWEEN 15TH DAY OF JULY, AND THE 16TH DAY OF JULY, 1968; THAT IT TRULY AND CORRECTLY REPRESENTS THE PROPOSED LOCATION AND EXTENT OF THE WORKS USED TO DIVERT WATER FOR AN UNDERGROUND SOURCE IN WASHOE COUNTY, NEVADA, BY THE NEVADA STATE PARK SYSTEM FOR RECREATIONAL (PARK WATER SUPPLY) PURPOSES, THAT THE PROPOSED POINT OF DIVERSION, THE APPROXIMATE LOCATION AND SIZE OF THE DIVERTING CHANNEL, ALL RESERVOIRS OR BASINS THE LOCATION AND NAMES OF ALL OTHER WORKS WHICH WILL CROSS OR CONNECT WITH THE PROPOSED WORKS, ARE FULLY AND CORRECTLY DESIGNATED THEREON.


Albert J. Fischer
STATE WATER RIGHTS SURVEYOR

SUBSCRIBED AND SWORN TO BEFORE ME THIS 7th DAY OF November 1968.

Ma. Hilda Peterson
NOTARY PUBLIC IN AND FOR ORMSBY CO., NEVADA

BASIS OF BEARING'S

THE NEVADA STATE COORDINATE SYSTEM, WEST ZONE, AS DETERMINED BY SPROUT ENGINEERS ON A TOPOGRAPHIC MAP DONE FOR THE STATE OF NEVADA, DEPARTMENT OF CONSERVATION AND NATURAL RESOURCES, IN JUNE, 1967.

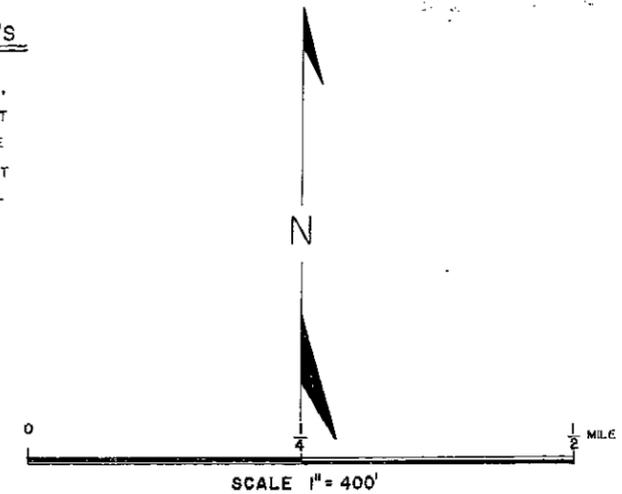

FILED
Nov 7, 1968
STATE ENGINEER'S OFFICE

MAP
TO ACCOMPANY APPLICATIONS
NO. _____ & NO. _____
TO APPROPRIATE WATER FROM
LAKE TAHOE
FOR RECREATIONAL USE
BY
NEVADA STATE PARK SYSTEM

24752 24751