
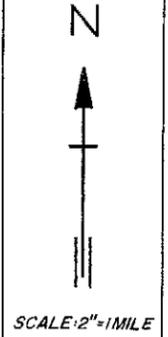
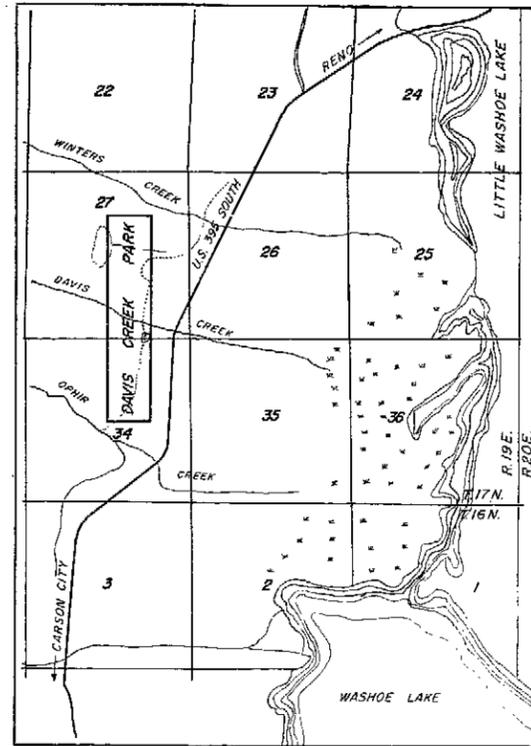


SECTION 27, NE⁴ SECTION 34
T.17 N., R.19 E., M.D.B. & M.

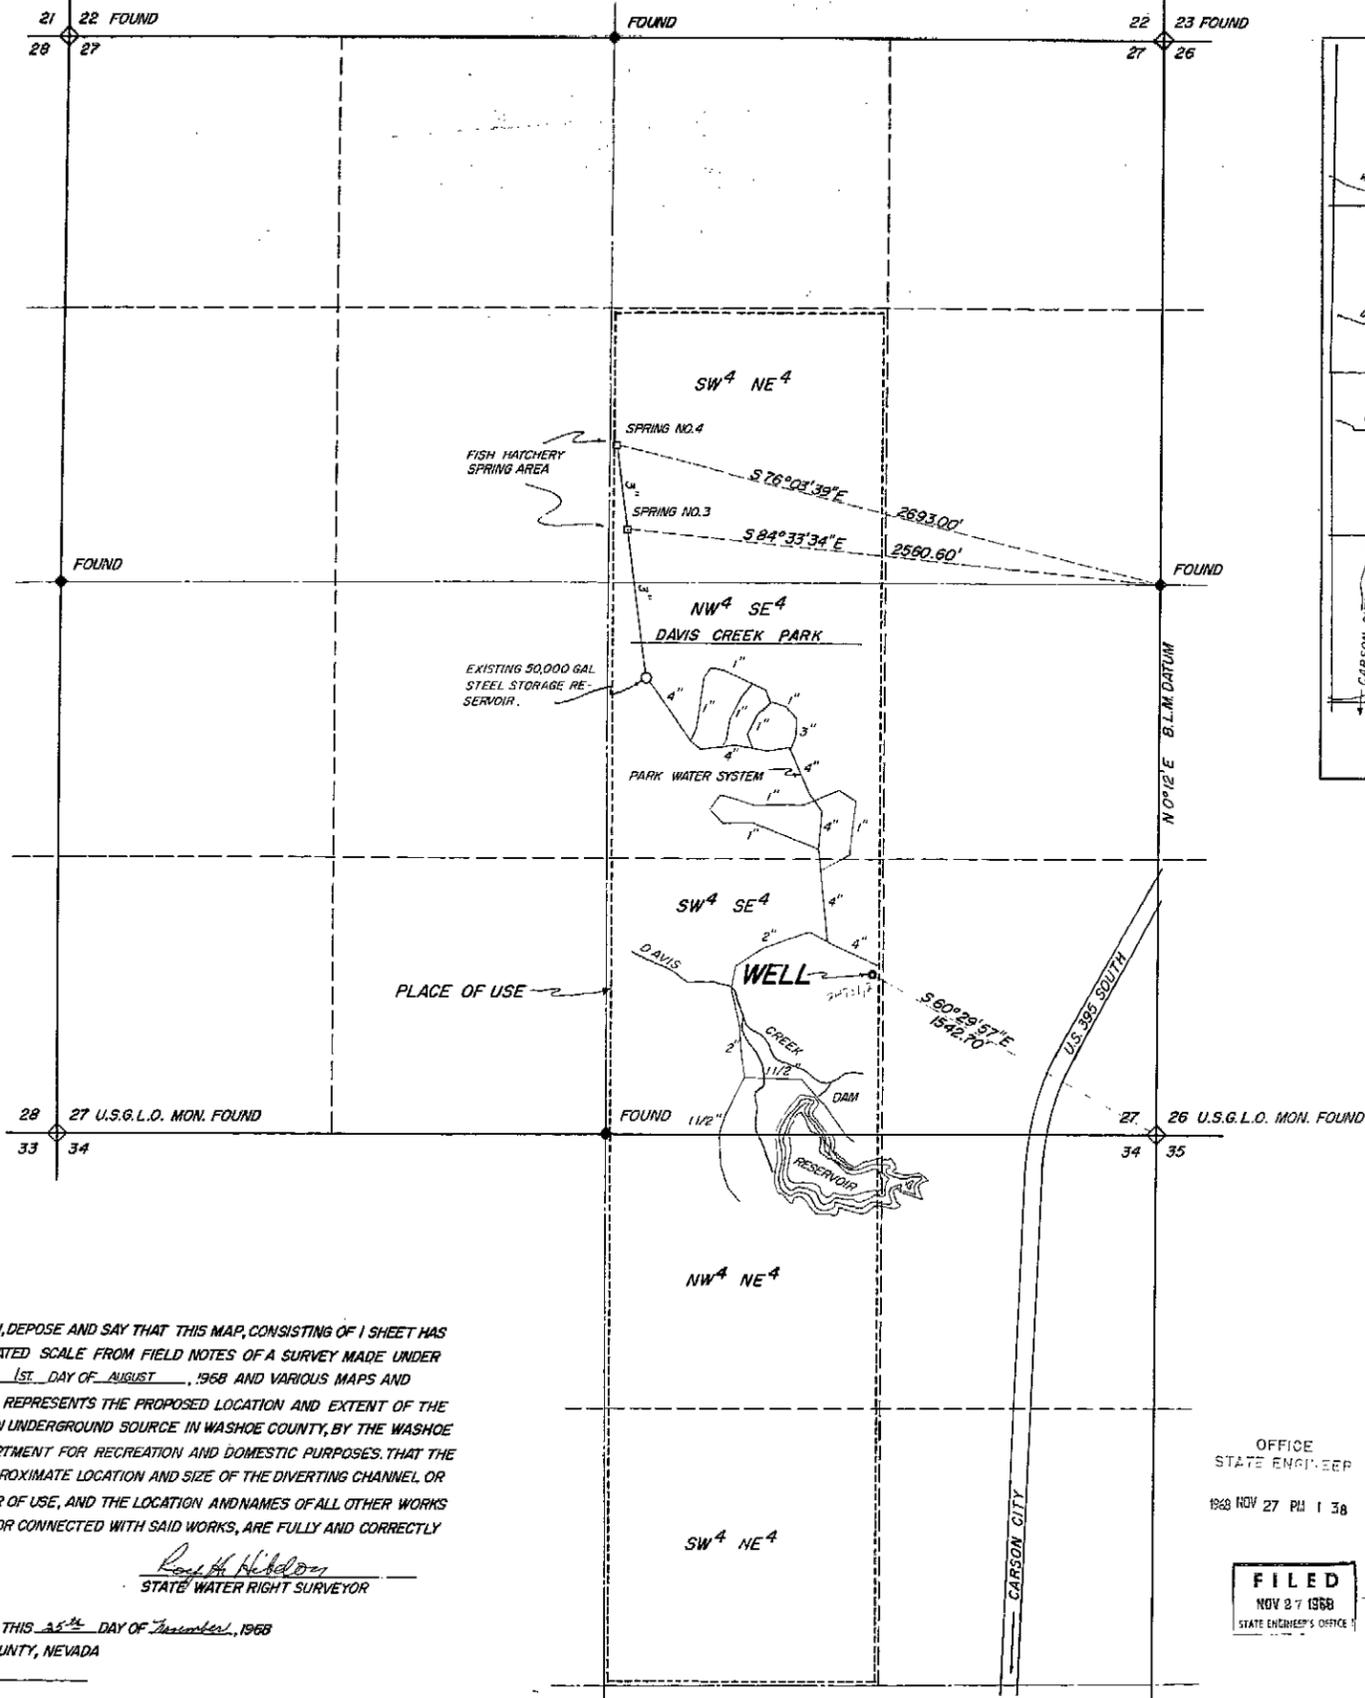

AREA MAP

24781 CERTIFICATE No. 24781 ISSUED 11-2-68
24782 CERTIFICATE No. 24782 ISSUED 11-2-68

SCALE: 1 INCH = 400 FEET



OFFICE
STATE ENGINEER

1968 NOV 27 PM 1 38

FILED
NOV 27 1968
STATE ENGINEER'S OFFICE


MAP
TO ACCOMPANY APPLICATION TO APPROPRIATE WATER
FOR
RECREATION (CAMPGROUND AND DOMESTIC)
BY
WASHOE COUNTY PARKS AND RECREATION DEPARTMENT
FROM AN
UNDERGROUND SOURCE

STATE OF NEVADA SS.
COUNTY OF WASHOE

I, ROY H. HIBDON BEING FIRST DULY SWORN, DEPOSE AND SAY THAT THIS MAP, CONSISTING OF 1 SHEET HAS BEEN CORRECTLY DRAWN TO THE DESIGNATED SCALE FROM FIELD NOTES OF A SURVEY MADE UNDER MY SUPERVISION AND DIRECTION ON THE 1st DAY OF AUGUST, 1968 AND VARIOUS MAPS AND RECORDS; THAT IT TRULY AND CORRECTLY REPRESENTS THE PROPOSED LOCATION AND EXTENT OF THE WORKS USED TO DIVERT WATER FROM AN UNDERGROUND SOURCE IN WASHOE COUNTY, BY THE WASHOE COUNTY PARKS AND RECREATION DEPARTMENT FOR RECREATION AND DOMESTIC PURPOSES. THAT THE PROPOSED POINT OF DIVERSION, THE APPROXIMATE LOCATION AND SIZE OF THE DIVERTING CHANNEL OR OTHER CONDUIT, THE PLACE AND MANNER OF USE, AND THE LOCATION AND NAMES OF ALL OTHER WORKS OR STREAMS WHICH ARE CROSSED BY, OR CONNECTED WITH SAID WORKS, ARE FULLY AND CORRECTLY DESIGNATED THEREON.

Roy H. Hibdon
STATE WATER RIGHT SURVEYOR

Lois L. Myers
SUBSCRIBED AND SWORN TO BEFORE ME THIS 25th DAY OF November, 1968
NOTARY PUBLIC IN AND FOR WASHOE COUNTY, NEVADA
MY COMMISSION EXPIRES 3-31-72

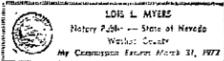

24783 24781 FILE UNDER 24782