



SECTION	SUBDIVISION	TNSP	RANGE CULTIVATED ACRES	DESCRIPTION OF CULTURE	YIELD
10	SE 1/4 SE 1/4	32N 55E	3.5	HARVEST	
10	SW 1/4 SE 1/4	" "	3.0	" "	
15	NE 1/4 NE 1/4	" "	9.2	" "	
15	NW 1/4 NE 1/4	" "	22.4	" "	
15	NE 1/4 NW 1/4	32N 55E	8.5	HARVEST	
TOTAL CULTIVATED ACRES			46.6 ACRES		

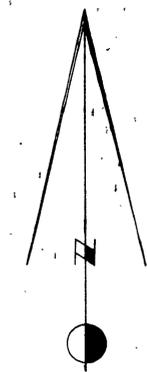

STATE OF NEVADA } S.S.
COUNTY OF ELKO }


I, MARK CHILTON, BEING FIRST DULY SWORN, DEPOSE AND SAY THAT THIS MAP, CONSISTING OF ONE SHEET HAS BEEN CORRECTLY DRAWN TO THE DESIGNATED SCALE FROM FIELD NOTES OF A SURVEY MADE UNDER MY SUPERVISION AND DIRECTION, COMPLETED ON THE 18TH DAY OF OCTOBER, 1968; THAT IT TRULY AND CORRECTLY REPRESENTS THE PROPOSED LOCATION AND EXTENT OF THE WORKS USED TO DIVERT WATER FROM AN UNDERGROUND SOURCE IN ELKO COUNTY FOR IRRIGATION PURPOSES BY JULIAN TOMERA; THAT THE PROPOSED POINT OF DIVERSION, THE APPROXIMATE LOCATION AND SIZE OF THE DIVERTING CHANNEL, ALL RESERVOIRS OR BASINS, THE LOCATION AND NAMES OF ALL OTHER WORKS WHICH WILL CROSS OR CONNECT WITH THE PROPOSED WORKS, AND THE BOUNDARY OF ALL LANDS, SHOWING BY 60-ACRE SUBDIVISIONS THE AREAS PROPOSED TO BE IRRIGATED, ARE FULLY AND CORRECTLY DESIGNATED THEREON.

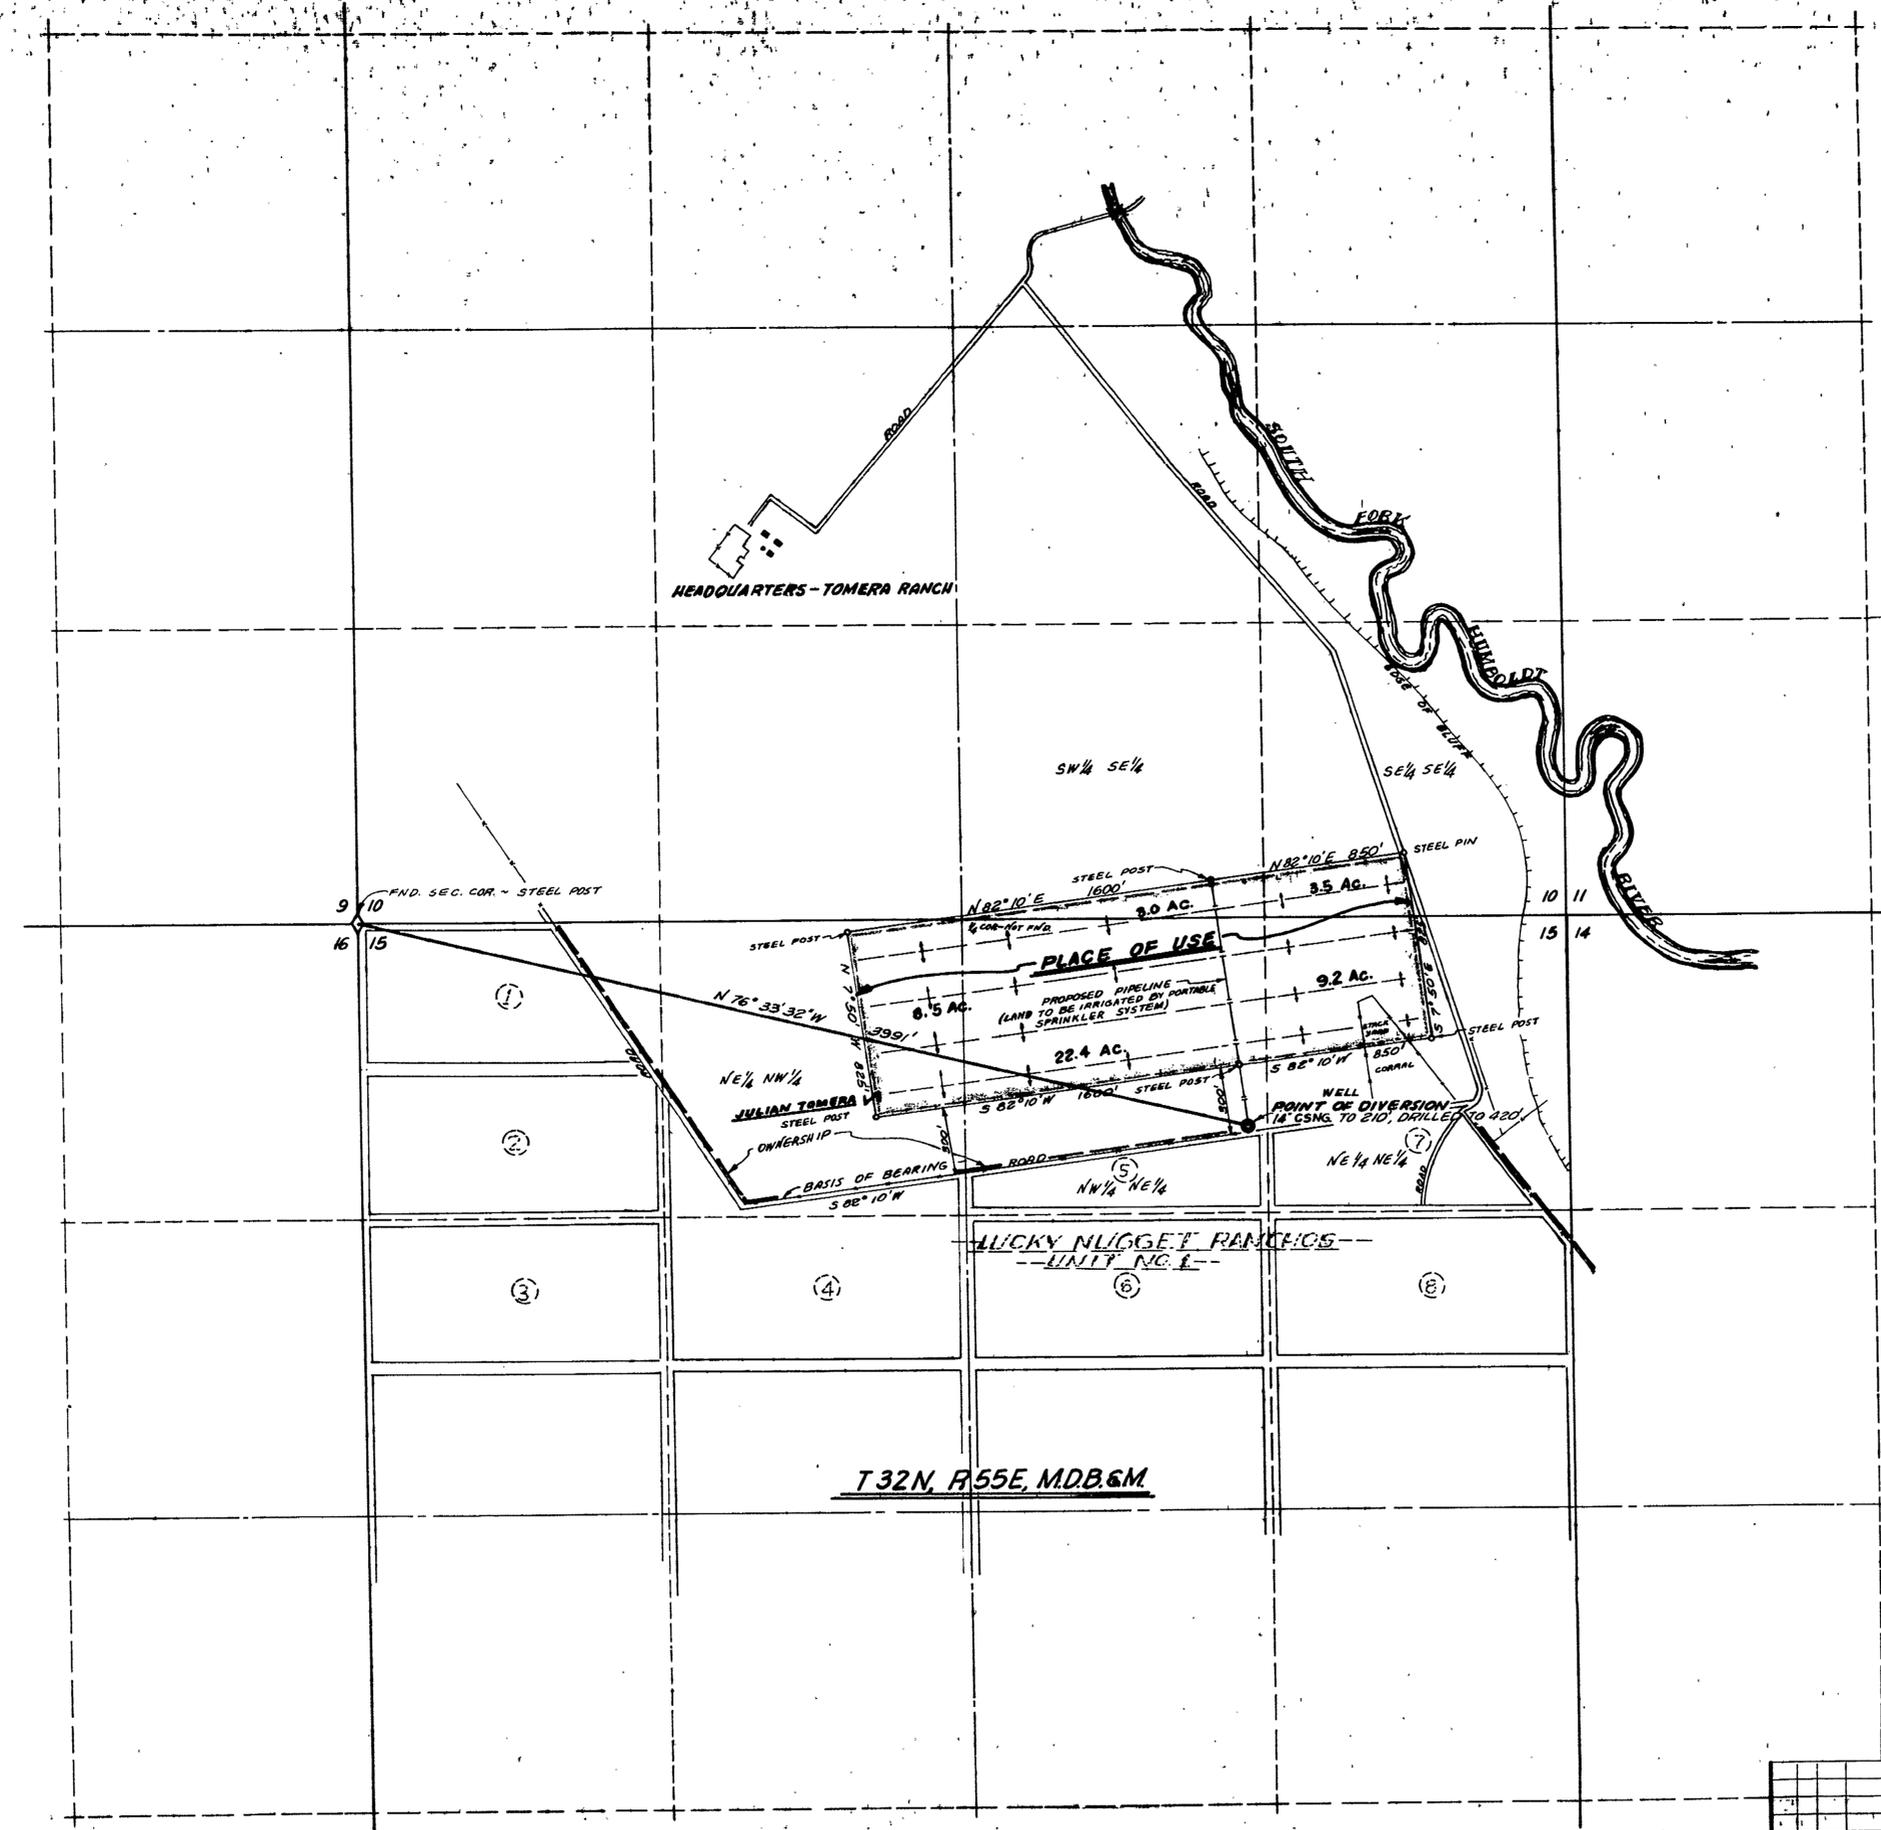


Mark Chilton
STATE WATER RIGHT SURVEYOR # 278

SUBSCRIBED AND SWORN TO BEFORE ME
THIS 7TH DAY OF *Nov*, 1968.

Sara B. ...
NOTARY PUBLIC IN AND FOR ELKO COUNTY, NEVADA

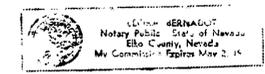

BASIS OF BEARING - FENCE LINE (SHOWN) ON SUBDIVISION MAP OF LUCKY NUGGET UNIT NO. 1.

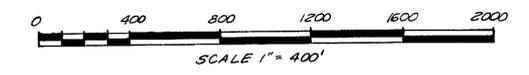

FILED
DEC 16 1968
STATE ENGINEER'S OFFICE

MAP
TO ACCOMPANY APPLICATION
TO APPROPRIATE WATER
FOR
IRRIGATION
BY
JULIAN TOMERA
FROM AN UNDERGROUND SOURCE

OFFICE
STATE ENGINEER

1968 DEC 16 AM 10 36

NO.	BY	DATE	DESCRIPTION	CHKD	APPD
REVISIONS					

DRAWN BY *RW* APPROVED BY *MC*
JOB NO. 287-001 DATE *NOV, 1968*

CHILTON ENGINEERING W68039 0
WESTERN PACIFIC BLDG. ELKO, NEVADA

24817