


SECTION	SUBDIVISION	TOWN-SHIP	RANGE	CULTIVATED ACREAGE	DESCRIPTION OF CULTURE	DATE OF FIRST CULTURE
11	NW 1/4 NW 1/4	14 N 25E	18		PERMANENT PASTURE	
"	"	"	"	20	GRAIN	
"	SW 1/4	"	"	40	"	
10	NE 1/4 NE 1/4	"	"	38	PERMANENT PASTURE	
"	SE 1/4	"	"	37	"	

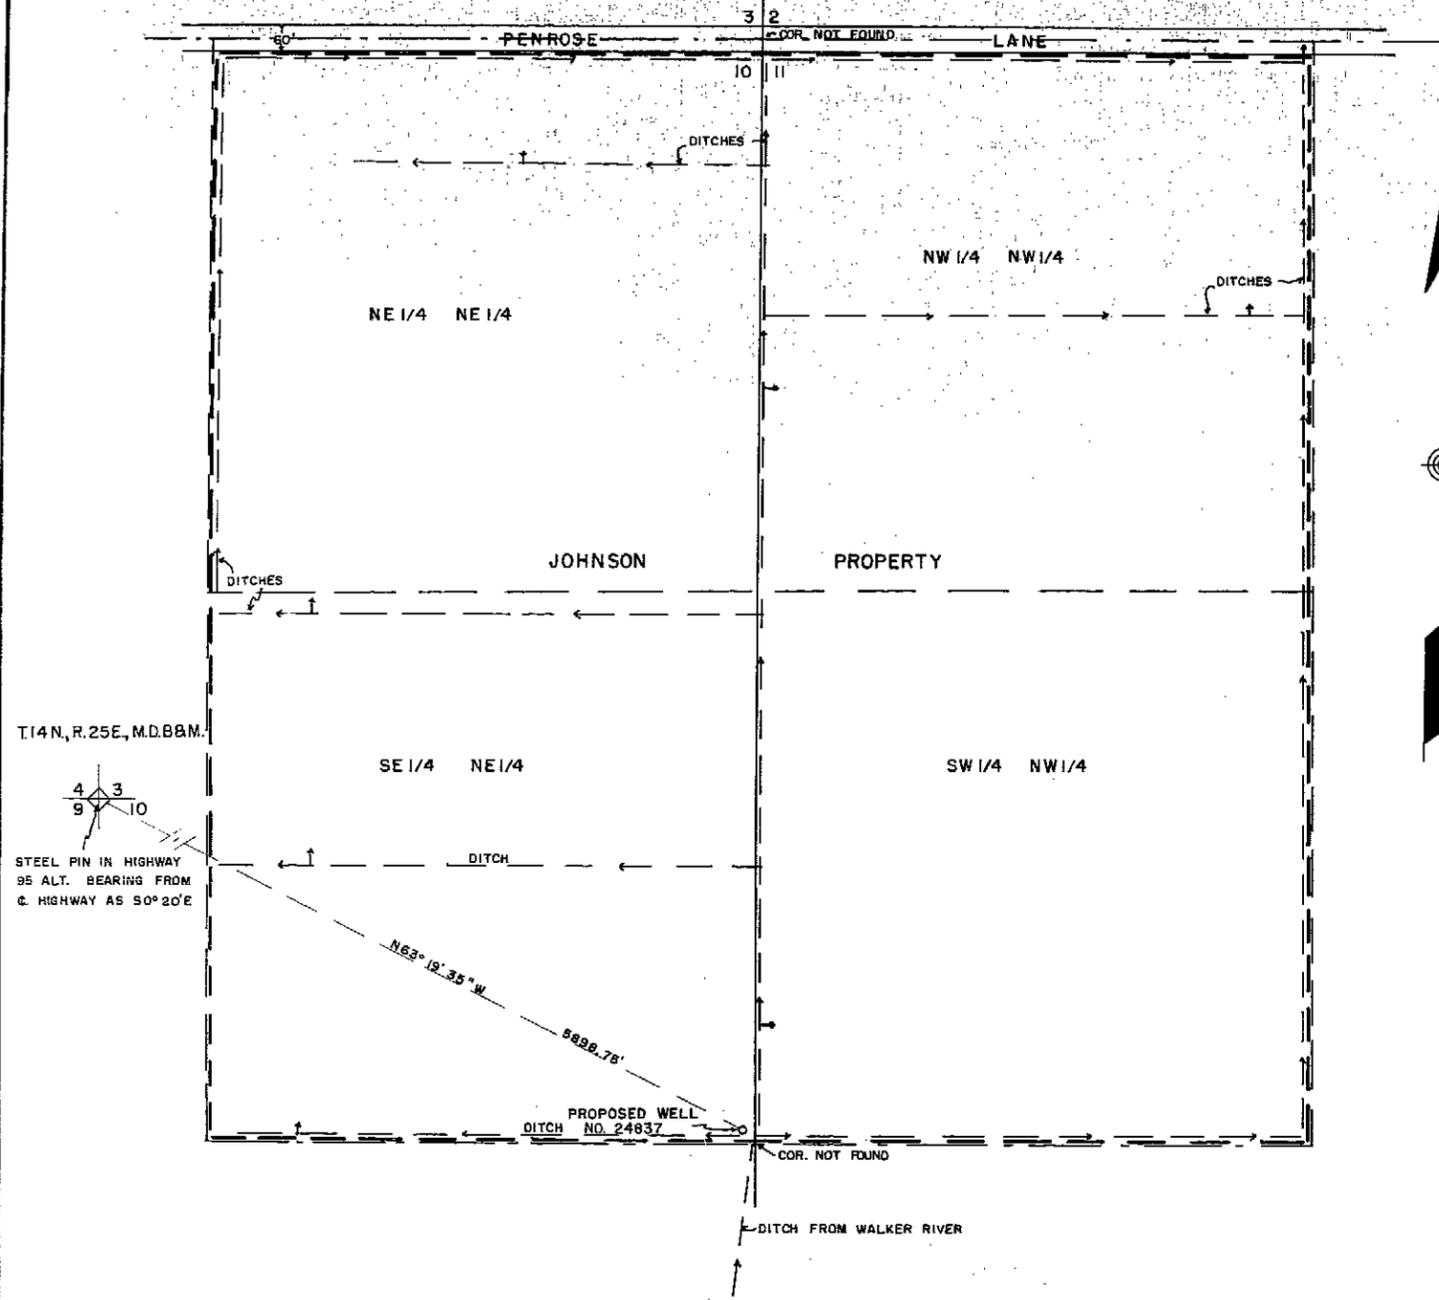

STATE of NEVADA } ss.
COUNTY of ORMSBY }

I, Walter G. Reid, being first duly sworn, depose and say that this map, consisting of one sheet, has been correctly drawn to the designated scale from field notes of a survey made by me on the 6th day of March, 1969; that it truly and correctly represents the proposed location and extent of the works used to divert water from an underground source, in Lyon County, by Calmer J. and Enide T. Johnson for irrigation and domestic purposes. That the proposed point of diversion, the approximate location and size of the diverting channel, all reservoirs or basins, the locations and names of all other works which will cross or connect with the proposed works, and the boundary of all lands, showing by 40-acre subdivisions the areas to be irrigated, are fully and correctly designated thereon.

Walter G. Reid
State Water Right Surveyor

Subscribed and sworn to before me this 7th day of March, 1969.

Ms. Linda Sheward
Notary Public in and for Ormsby County, Nevada

SCALE - 1" = 200'



EILED
MAR 7 1969
STATE ENGINEER'S OFFICE

OFFICE
STATE ENGINEER
1969 MAR-7 PM 2 09

MAP
TO ACCOMPANY APPLICATION
TO APPROPRIATE WATER FOR
IRRIGATION AND DOMESTIC BY
CALMER J. & ENIDE T. JOHNSON
FROM UNDERGROUND SOURCE

24837