

STATE of NEVADA } ss.
 COUNTY of }

I, Walter G. Reid, being first duly sworn, depose and say that this map, consisting of two sheets, numbered from 1 to 2, inclusive, has been correctly drawn to the designated scale from field notes of a survey made by me on the 8th day of May, 1969, that it truly and correctly represents the proposed location and extent of the works used to divert water from Walker River (West Fork), in Douglas and Lyon Counties, by Simpson-Colony Reclamation Canal Co. for irrigation and domestic purposes. That the proposed point of diversion, the approximate location and size of the diverting channel, all reservoirs or basins, the location and names of all other works which will cross or connect with the proposed works, and the boundary of all lands, showing by 40-acre subdivisions the areas to be irrigated, are fully and correctly designated thereon.

Walter G. Reid
 State Water Right Surveyor

Subscribed and sworn to before me this 16th day of May, 1969

Mrs. Hilda Sherwood
 Notary Public in and for Ormsby County, Nevada

MRS. HILDA SHERWOOD
 Notary Public - State of Nevada
 Ormsby County
 My Commission Expires July 1, 1968

SCALE - 1" = 1000'




MAP
 TO ACCOMPANY APPLICATION
 TO APPROPRIATE WATER FOR
 IRRIGATION AND DOMESTIC BY
 SIMPSON-COLONY RECLAMATION CANAL CO.
 FROM WALKER RIVER (WEST FORK)

FILED
 June 6, 1969
 STATE ENGINEER'S OFFICE

OFFICE
 STATE ENGINEER
 1969 JUN 6 AM 8 38

OFFICE
 STATE ENGINEER
 1969 MAY 16 PM 3 43

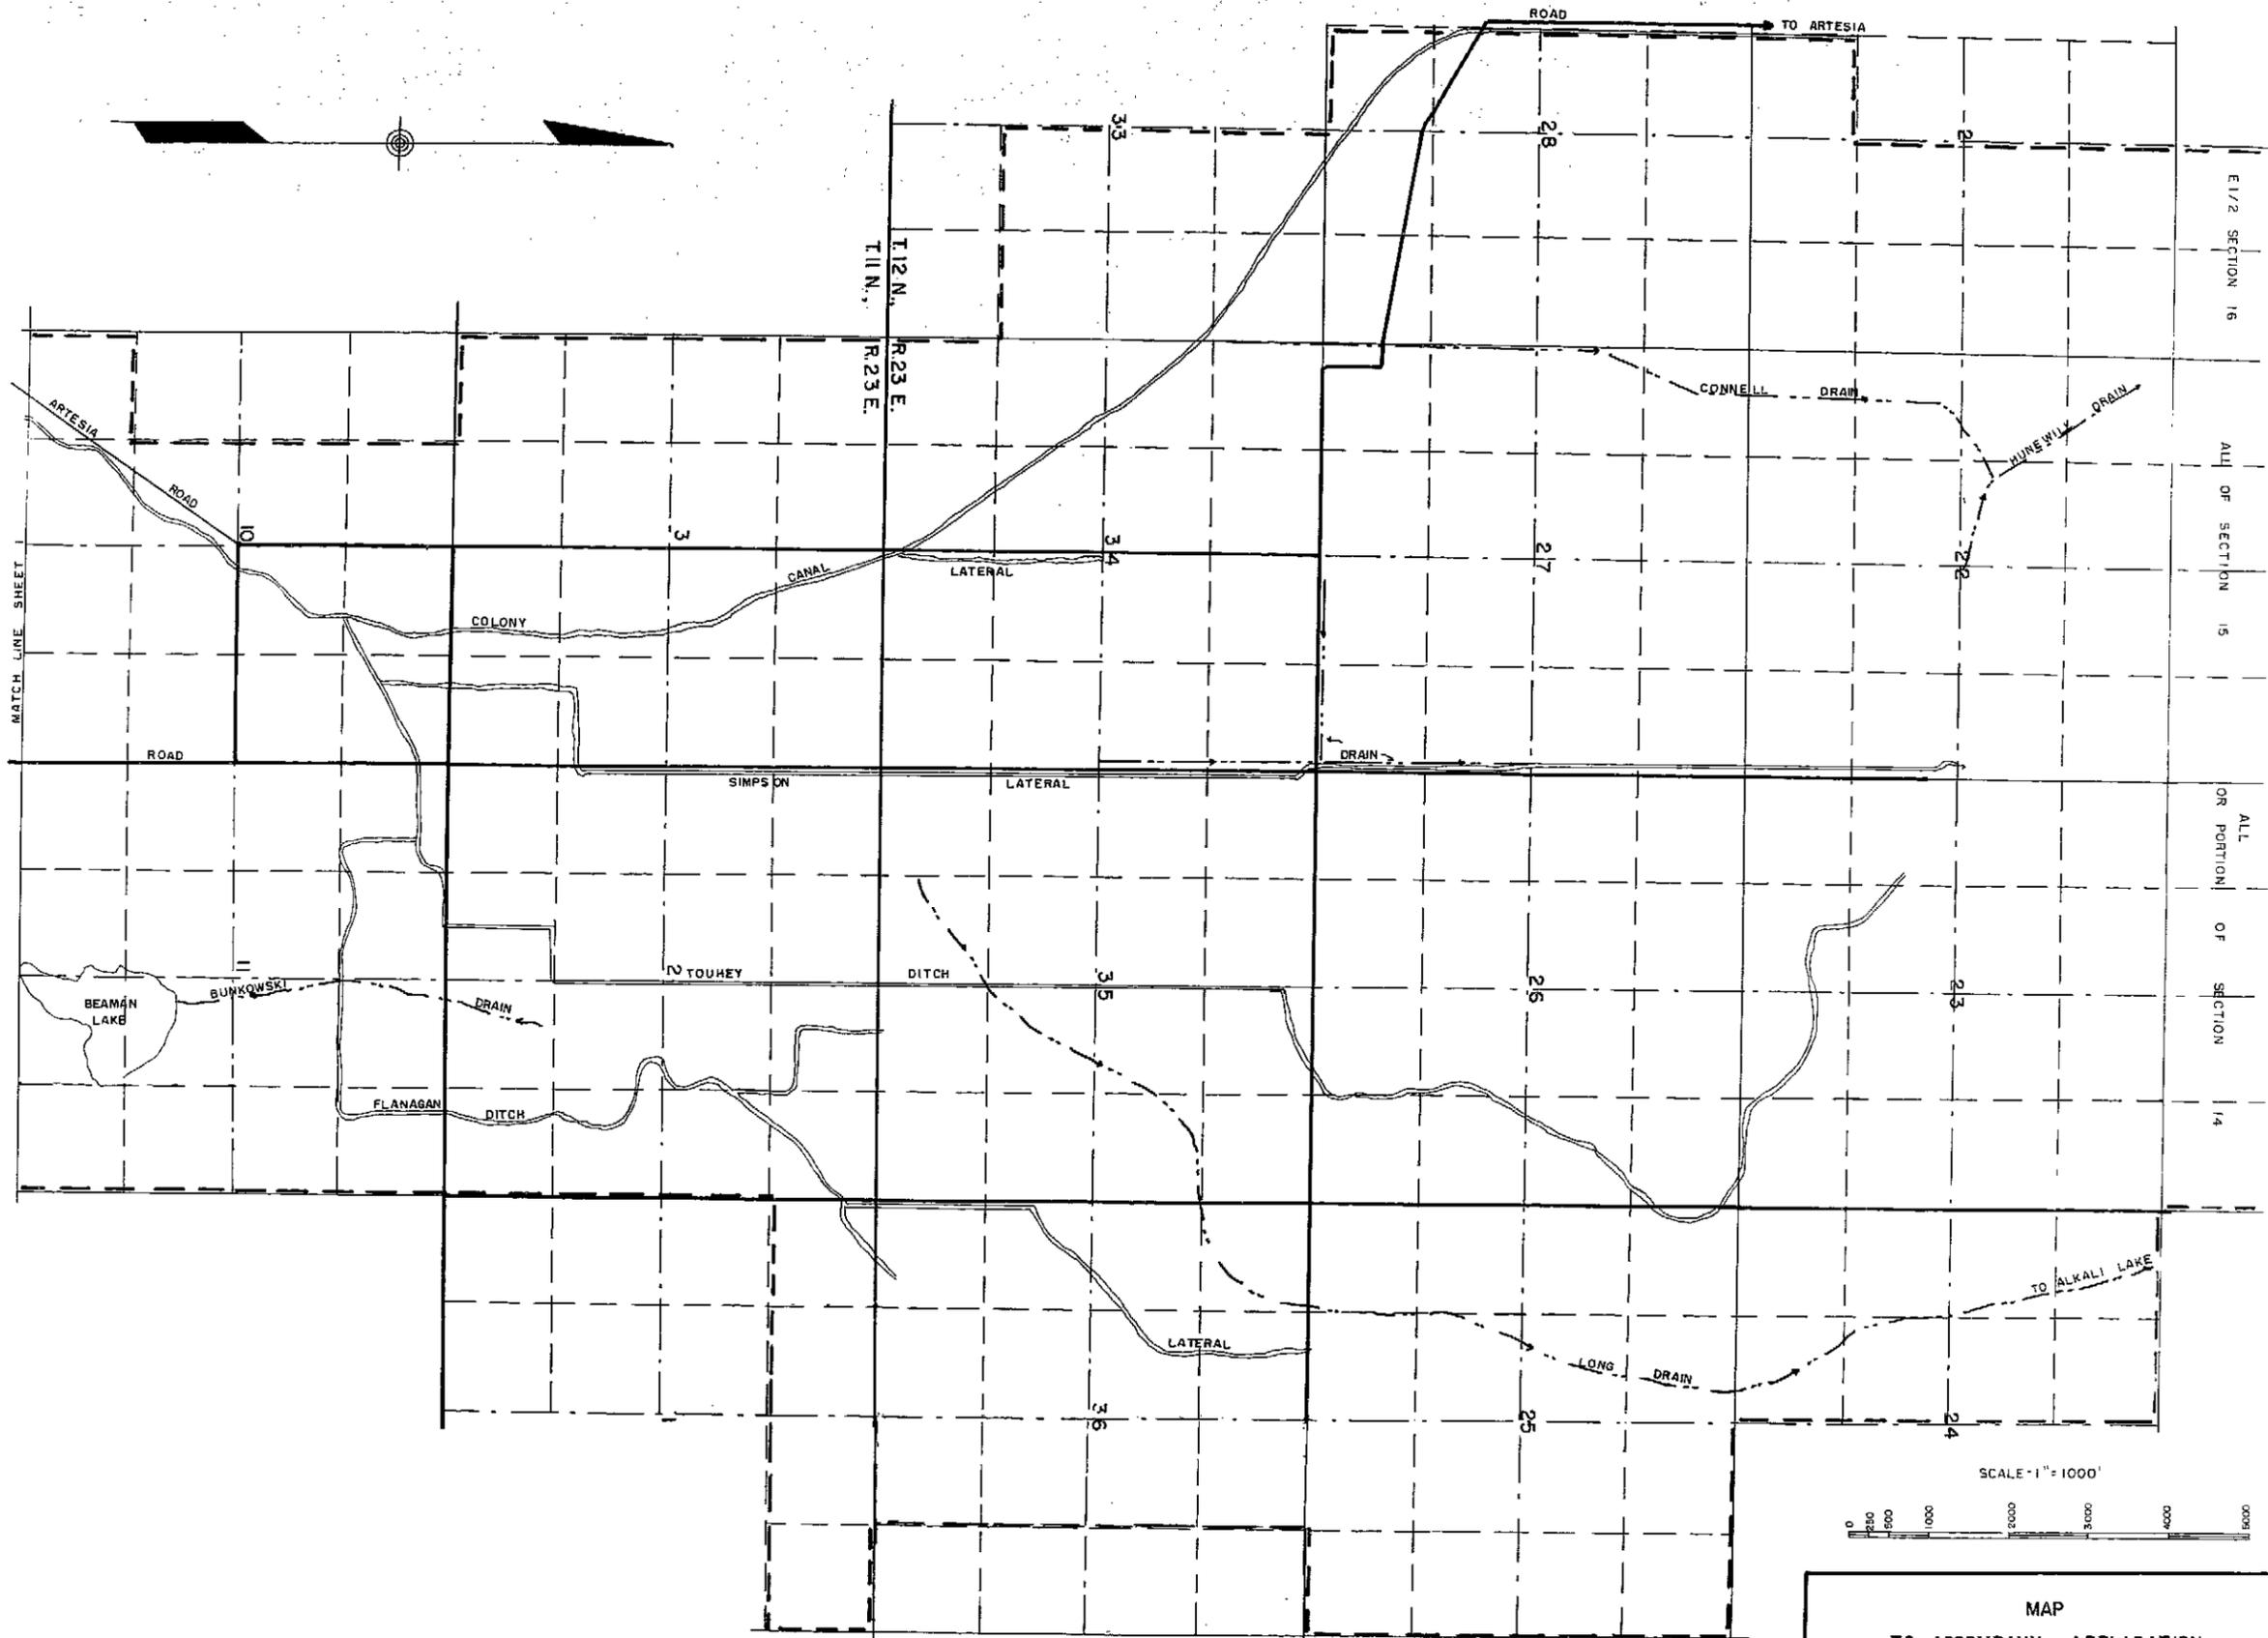

MATCH LINE SHEET

E 1/2 SECTION 16
ALL OF SECTION 15
OR ALL OR PORTION OF SECTION 14

T11N.,
R23E.
T12N.,
R23E.

SCALE - 1" = 1000'



MAP
TO ACCOMPANY APPLICATION
TO APPROPRIATE WATER FOR
IRRIGATION AND DOMESTIC BY
SIMPSON-COLONY RECLAMATION CANAL CO.
FROM WALKER RIVER (WEST FORK)

FILED
June 6, 1927
STATE ENGINEER'S OFFICE

SHEET 2 OF 2

24944