

PORTIONS OF LOT 4, SEC. 18 NW 1/4, PORTION OF NW 1/4, NE 1/4 T.19 N., R.19 E., M.D.B. & M. & PORTIONS OF NE 1/4, SEC. 19,


STATE OF NEVADA }
COUNTY OF WASHOE } s. s.

I, ROY H. HIBDON, BEING FIRST DULY SWORN, DEPOSE AND SAY THAT THIS MAP CONSISTING OF ONE SHEET HAS BEEN CORRECTLY DRAWN TO THE DESIGNATED SCALE FROM DATA COLLECTED BY ME IN MAY 1969, THAT IT TRULY AND CORRECTLY REPRESENTS THE LOCATION AND EXTENT OF THE WORKS USED TO DIVERT WATER FROM AN UNDERGROUND SOURCE IN WASHOE COUNTY BY RICHARD D. WOOD FOR QUASI-MUNICIPAL AND DOMESTIC PURPOSES, THAT THE PROPOSED POINT OF DIVERSION AND PLACE OF USE ARE CORRECTLY DESIGNATED HEREON.


Roy H. Hibdon
STATE WATER RIGHT SURVEYOR

SUBSCRIBED AND SWORN TO BEFORE ME THIS 29TH
DAY OF MAY 1969.

Peter J. Rountree
NOTARY PUBLIC IN AND FOR WASHOE COUNTY, NEVADA

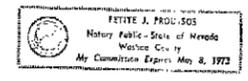

SCALE 1" = 40'

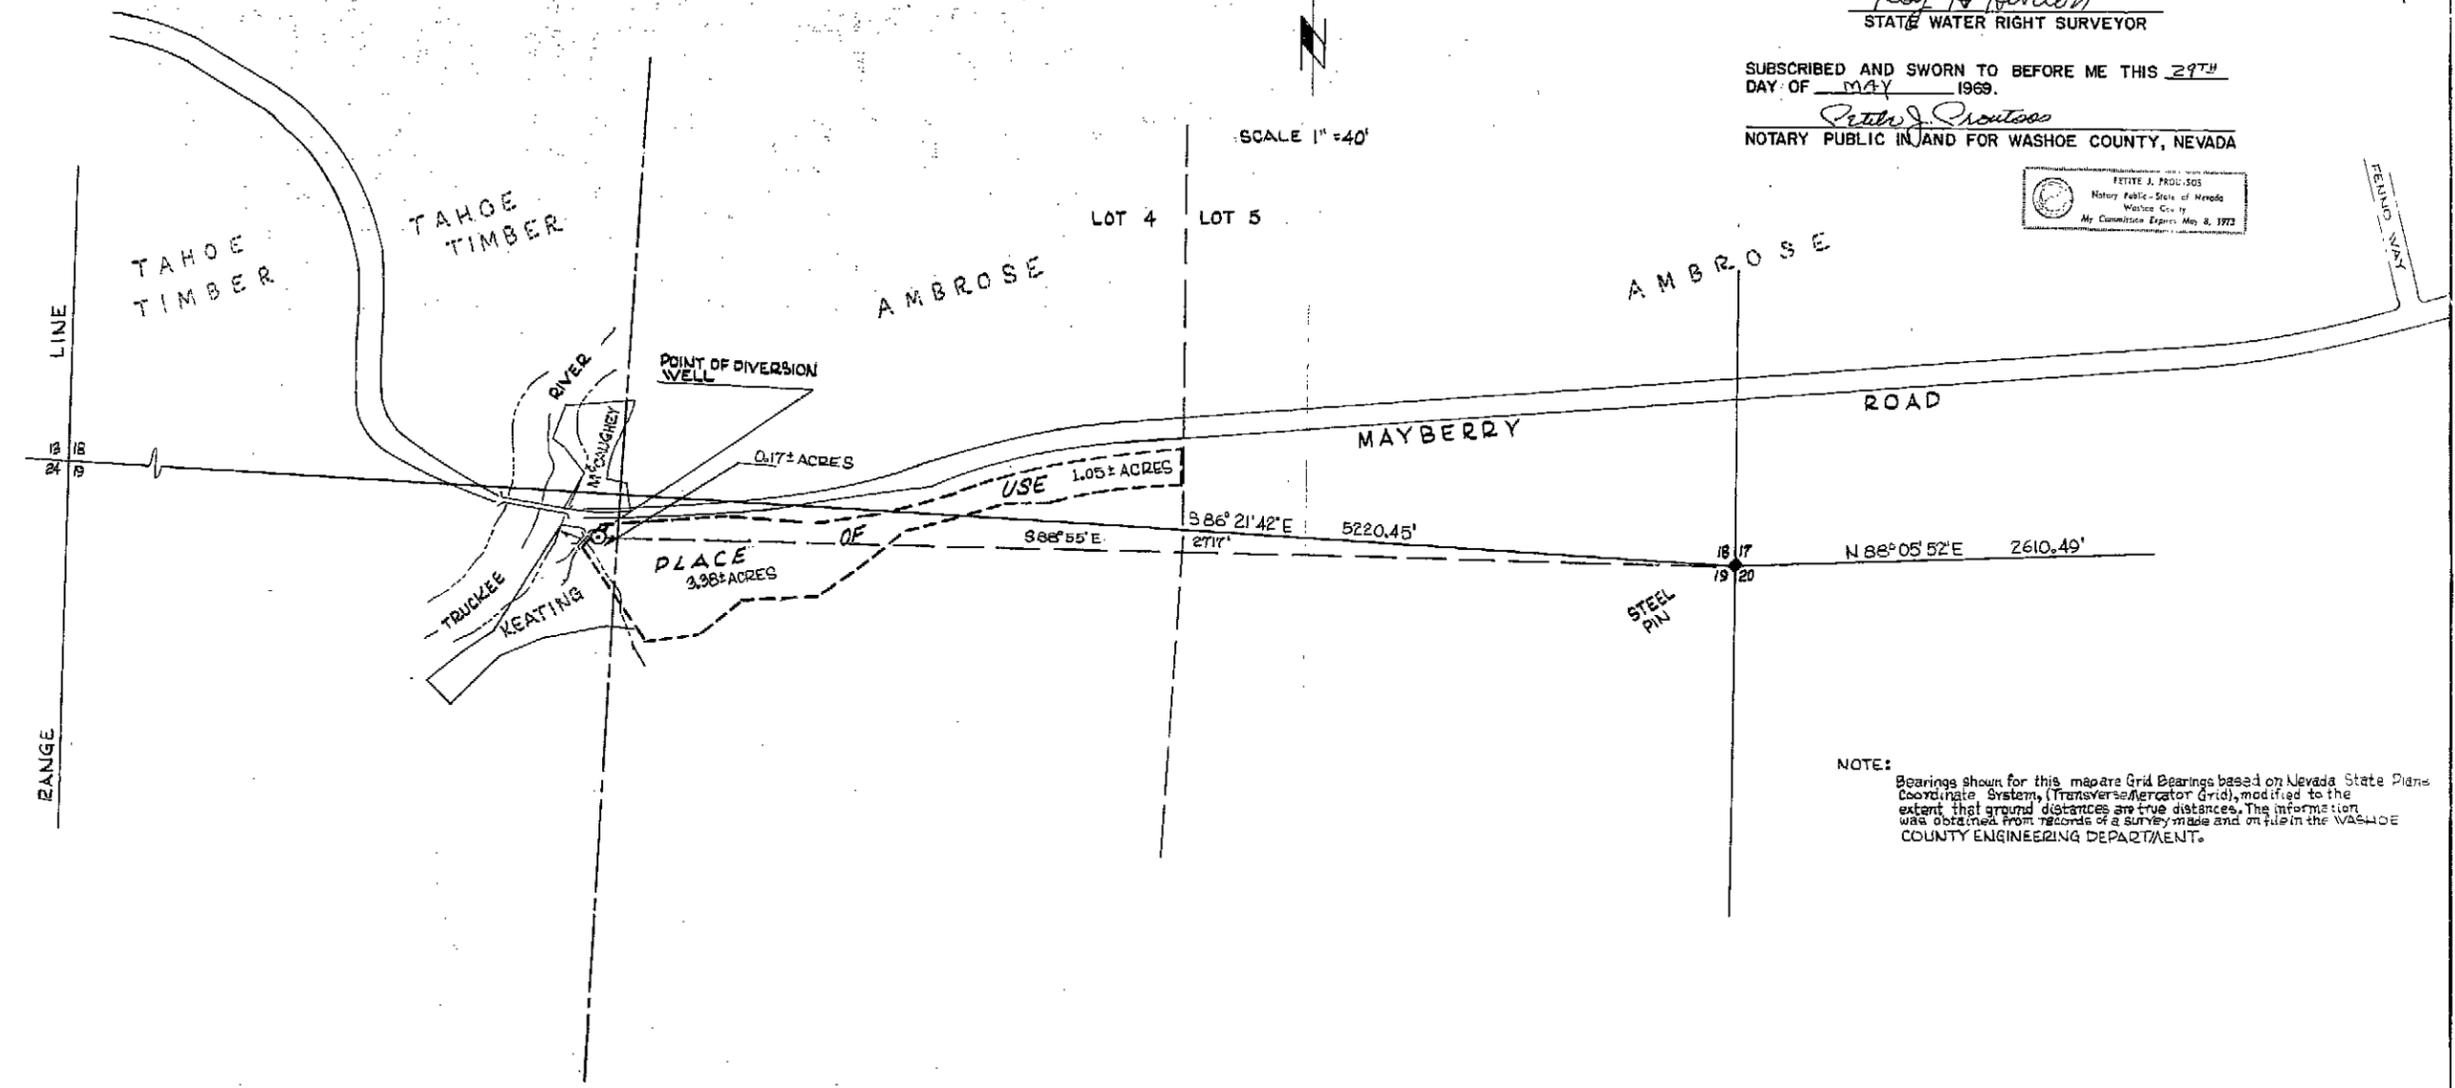

NOTE:
Bearings shown for this map are Grid Bearings based on Nevada State Plane Coordinate System, (Transverse Mercator Grid), modified to the extent that ground distances are true distances. The information was obtained from records of a survey made and on file in the WASHOE COUNTY ENGINEERING DEPARTMENT.

CERTIFICATE No. 8570 ISSUED 8-15-75

FILED
June 3, 1969
STATE ENGINEER'S OFFICE

MAP
TO ACCOMPANY APPLICATION
TO APPROPRIATE WATER
FOR QUASI-MUNICIPAL AND DOMESTIC
PURPOSES BY RICHARD D. WOOD
FROM AN UNDERGROUND SOURCE
WASHOE COUNTY, NEVADA

WALTERS, BALL, HIBDON & SHAW
CIVIL ENGINEERING CONSULTANTS
RENO, NEVADA
MAY 1969
JOB 5A69
RHH JAH

24968