


SECTION	SUBDIVISION	TOWN-SHIP	RANGE	CULTIVATED ACREAGE	DESCRIPTION OF CULTURE	DATE OF FIRST CULTURE
34	NW 1/4 SE 1/4	12N 23E	39	ALFALFA		
34	NE 1/4 SE 1/4	12N 23E	38	ALFALFA		

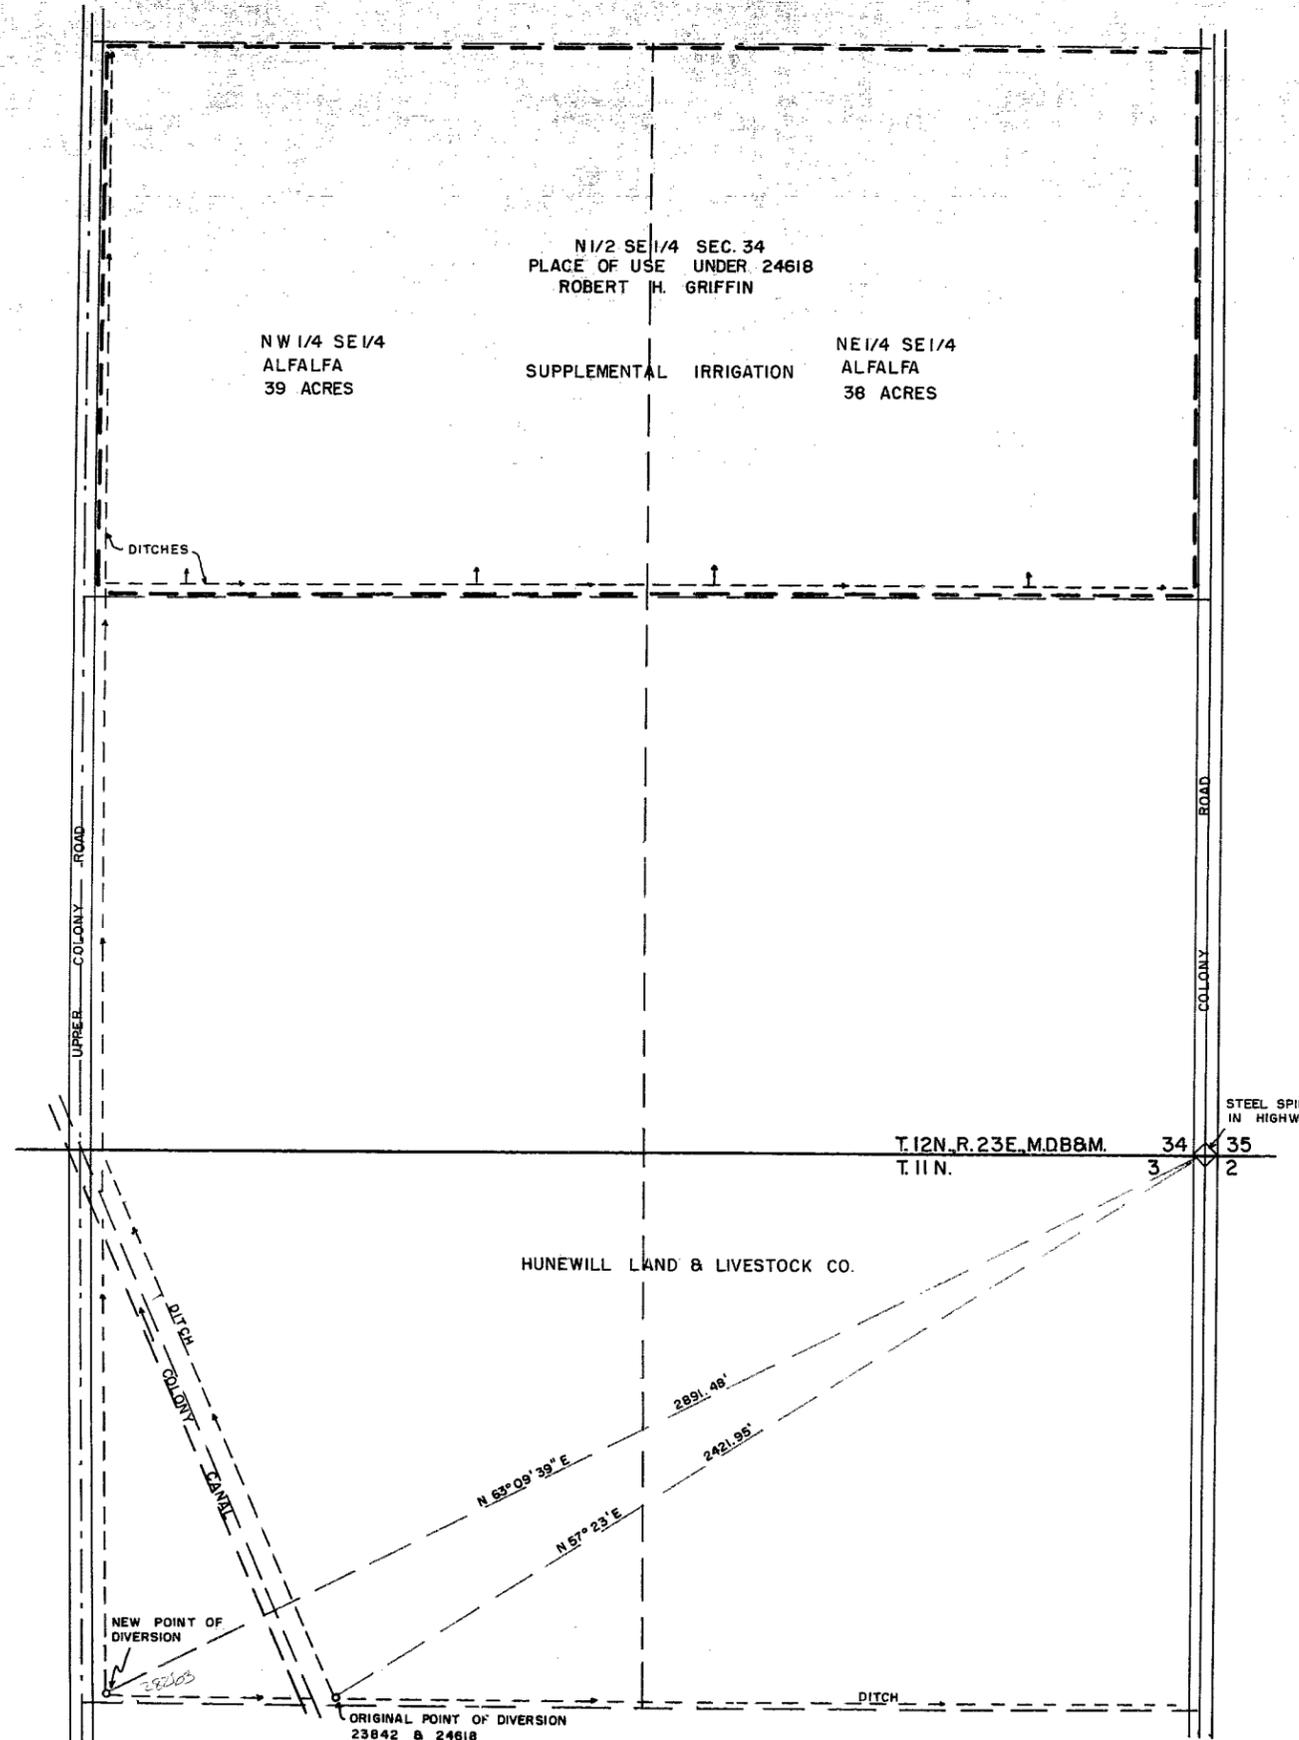

STATE of NEVADA }
COUNTY of ORMSBY } ss.

I, Walter G. Reid, being first duly sworn, depose and say that this map, consisting of one sheet, has been correctly drawn to the designated scale from field notes of a survey made by me on the 6th day of May, 1969, that it truly and correctly represents the point of diversion and place of use under Permit No. 24618 and the proposed location and extent of the works used to divert from an underground source in Lyon County, by Robert H. Griffin for irrigation and domestic purposes. That the proposed point of diversion, the approximate location and size of the diverting channel, all reservoirs or basins, the location and names of all other works which will cross or connect with the proposed works, and the boundary of all lands, showing by 40-acre subdivisions the areas to be irrigated, are fully and correctly designated thereon.

Walter G. Reid
State Water Right Surveyor


Subscribed and sworn to before me this 2nd day of June, 1969.

JOYCE MADDAFORD
Notary Public - State of Nevada
Ormsby County
My Commission Expires April 12, 1972

Joyce Maddaford
Notary Public in and for Ormsby County, Nevada

JOYCE MADDAFORD
Notary Public - State of Nevada
Ormsby County
My Commission Expires April 11, 1972

Joyce Maddaford
Notary Public in and for Ormsby County, Nevada

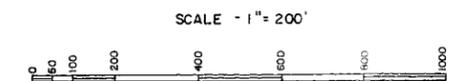

OFFICE
STATE ENGINEER
JUNE 2 AM 11 52
June

FILED
June 2, 1969
STATE ENGINEER'S OFFICE

MAP
TO ACCOMPANY APPLICATION TO
CHANGE THE POINT OF DIVERSION OF WATER
FOR IRRIGATION AND DOMESTIC BY
ROBERT H. GRIFFIN
FROM UNDERGROUND, - PERMIT NO. 24618

28263 25087