


T. 24N., R. 20E.  
M.D.B. & M.

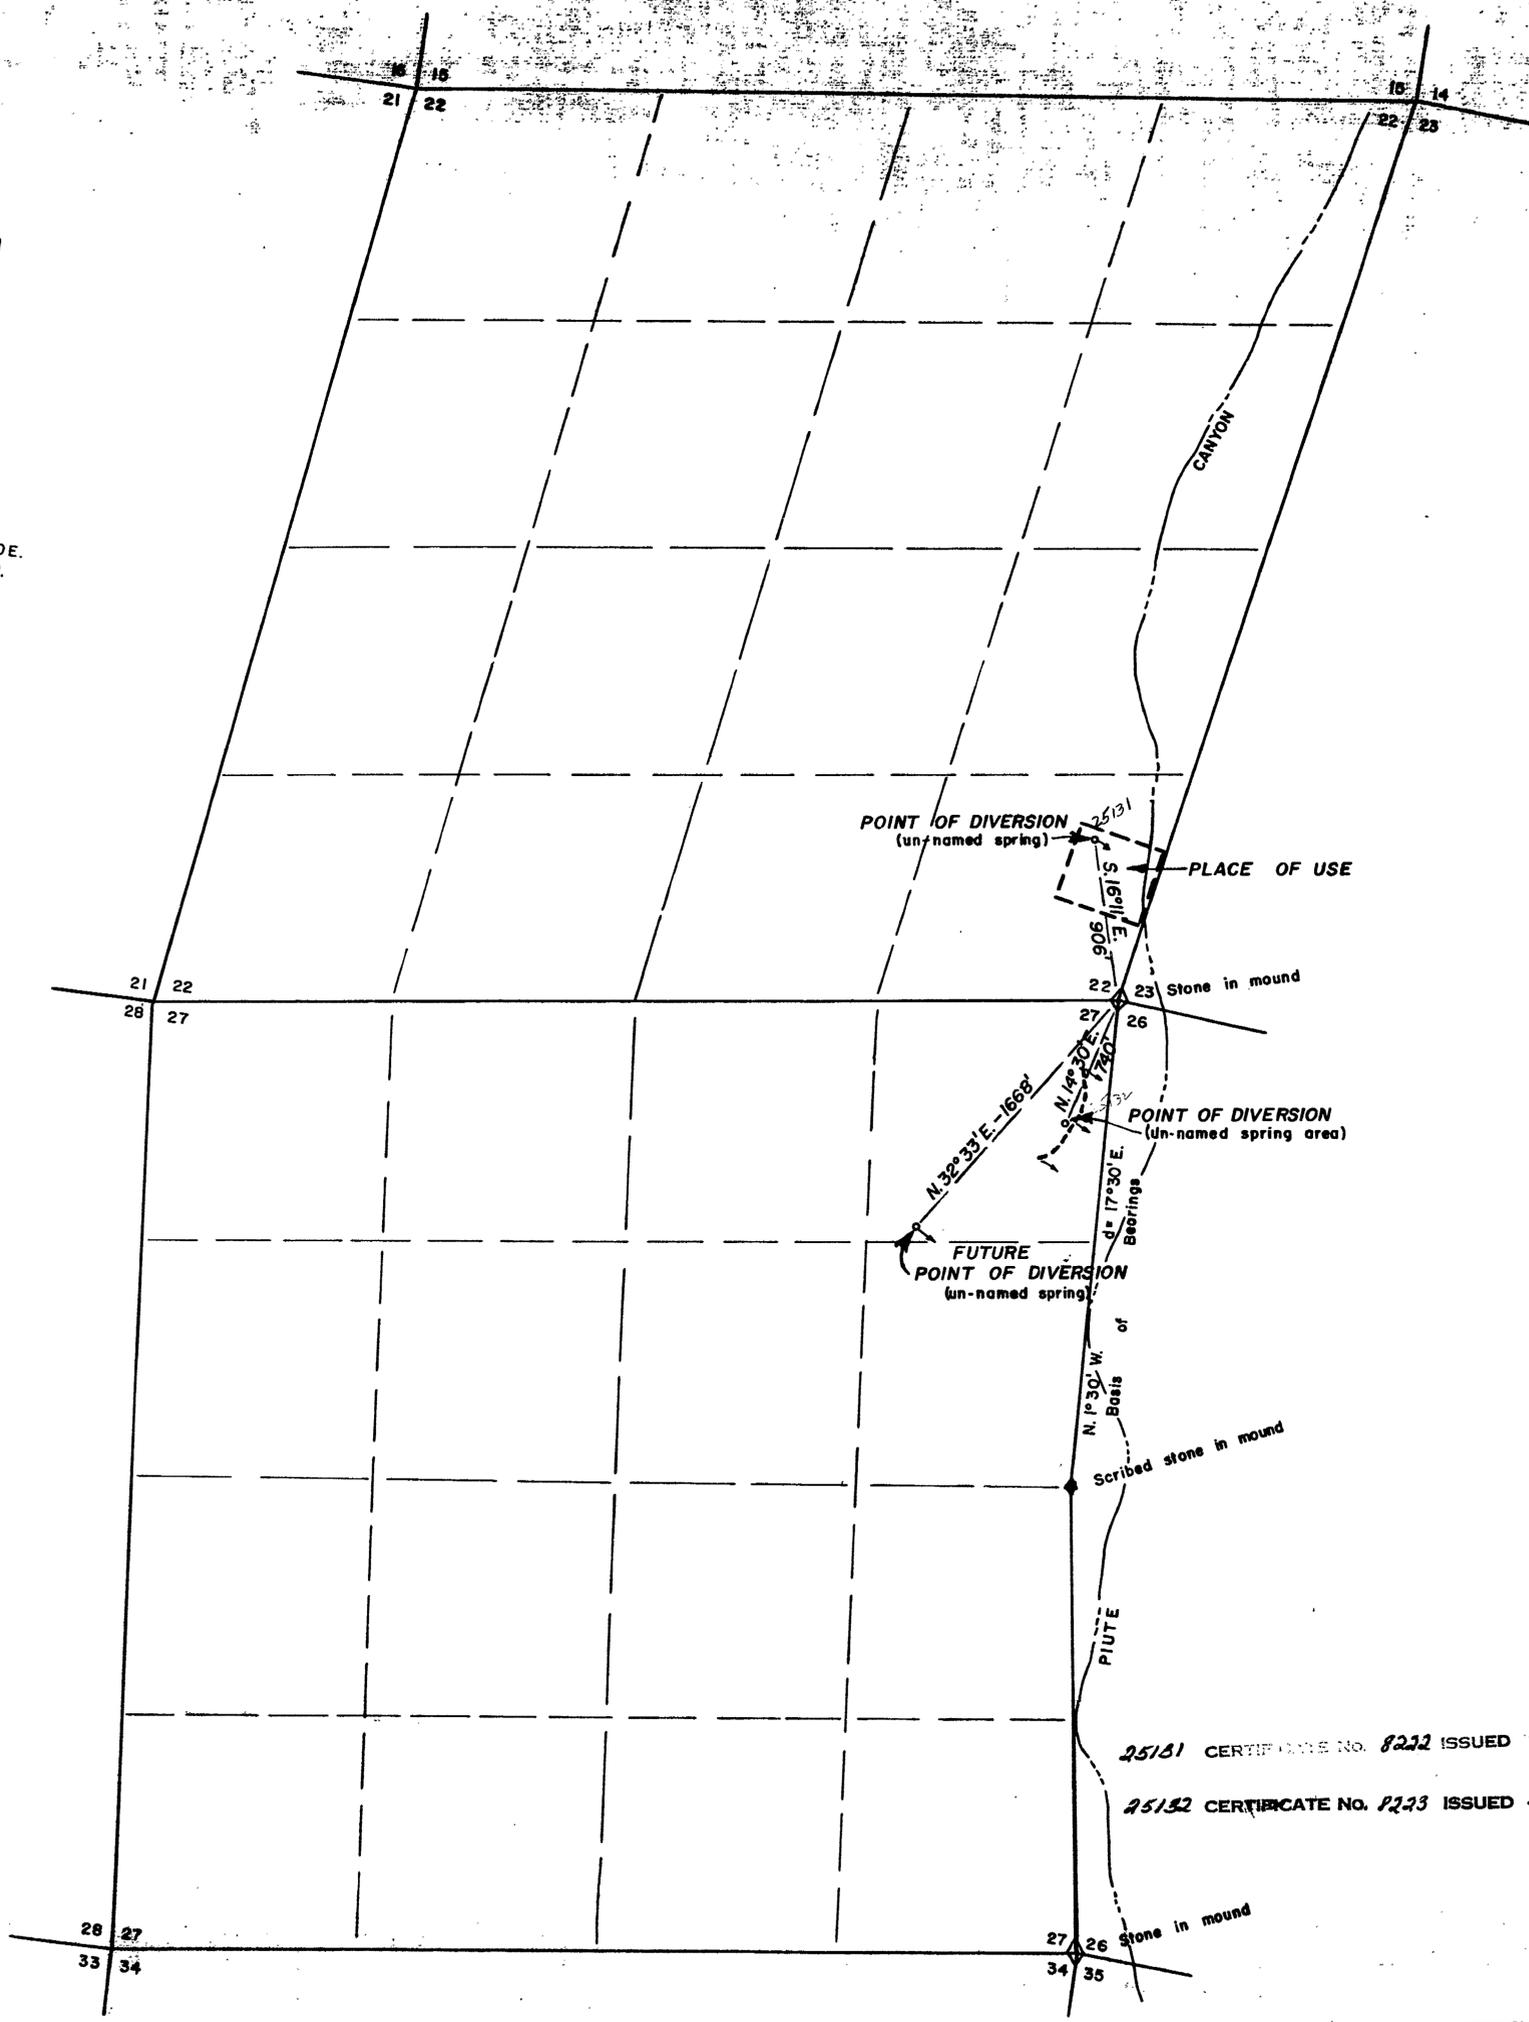


STATE OF NEVADA SS:  
COUNTY OF WASHOE

I, Ernest E. Muller, Sr., being first duly sworn, depose and say that this map, consisting of one sheet, has been correctly drawn to the designated scale from field notes of a survey made by me on the 14 th. day of June, 1969, that it truly and correctly represents the proposed locations and extent of the works used to divert water from un-named springs in Washoe County by JACK H. TAYLOR, JR. and JAMES SHIELLS, JR. for MINING, MILLING and DOMESTIC purposes. That the proposed points of diversion, the names of all other works which cross or connect with the proposed works, and the boundary of the land proposed for use are fully and correctly designated thereon.

*Ernest E. Muller, Sr.*  
State Water Right Surveyor No. 273

Subscribed and sworn to before me this 29 th. day of July, 1969.

*Margaret Bay*  
Notary Public in and for Carson District, Nevada

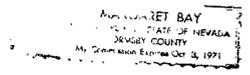

POINT OF DIVERSION (un-named spring)  
PLACE OF USE

Stone in mound

POINT OF DIVERSION (un-named spring area)

FUTURE POINT OF DIVERSION (un-named spring)

Scribed stone in mound

PIUTE


25131 CERTIFICATE NO. 8222 ISSUED 2-1-74

25132 CERTIFICATE NO. 8223 ISSUED 2-1-74

OFFICE STATE ENGINEER

FILED  
July 31, 1969  
STATE ENGINEER'S OFFICE

MAP TO ACCOMPANY APPLICATIONS TO APPROPRIATE WATER BY JACK H. TAYLOR, JR. AND JAMES SHIELLS, JR. FOR MINING, MILLING AND DOMESTIC PURPOSES FROM UN-NAMED SPRINGS

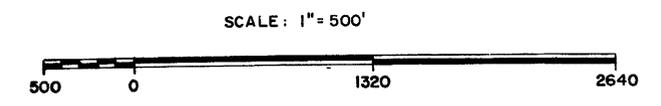

25132 FILED UNDER 25131