

STATE of NEVADA } ss.
 COUNTY of ORMSBY }

I, Walter G. Reid, being first duly sworn, depose and say that this map, consisting of one sheet, has been correctly drawn to the designated scale from field notes of a survey made by me on the 14th day of August, 1969; that it truly and correctly represents the original point of diversion and place of use under permit No. 23336 and the proposed point of diversion and place of use, and extent of the works used to divert water from an underground source in Humboldt County, by Peter Wallace, Jr. for irrigation and domestic purposes. That the proposed point of diversion, the approximate location and size of the diverting channel, all reservoirs or basins, the locations and names of all other works which will cross or connect with the proposed works, and the boundary of all lands, showing by 40-acre subdivisions the areas to be irrigated, are fully and correctly designated thereon.

Walter G. Reid
 State Water Right Surveyor

Subscribed and sworn to before me this 19th day of August, 1969.

Ms. Hilda Sherwood

Mrs. HILDA SHERWOOD
 Notary Public - State of Nevada
 Humboldt County
 My Commission Expires July, 1973


SCALE - 1" = 300'



FILED
 Aug 19, 1969
 STATE ENGINEER'S OFFICE

MAP TO ACCOMPANY APPLICATION
 TO CHANGE THE POINT OF DIVERSION
 PERMIT NO. 23336, OF WATER FOR
 IRRIGATION & DOMESTIC USE
 BY PETER WALLACE, JR.
 FROM UNDERGROUND SOURCE

25216

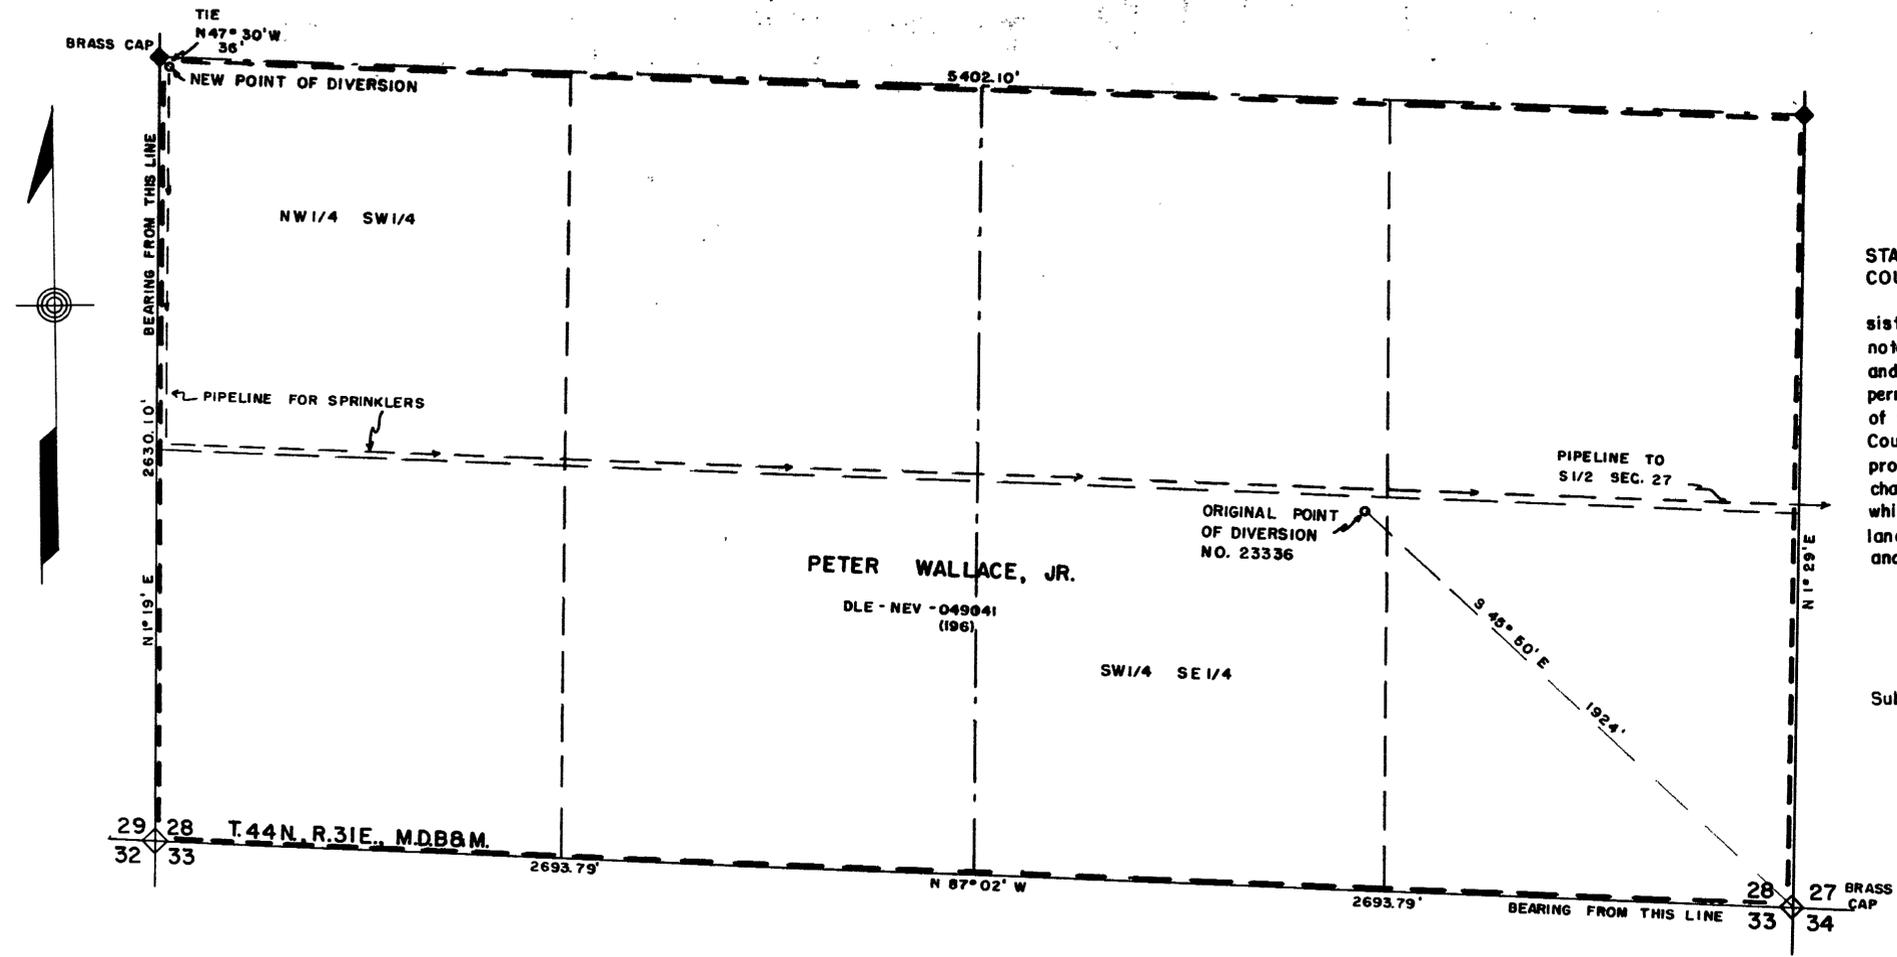

OFFICE
 STATE ENGINEER
 1969 AUG 19 PM 3:41