


CORNER FOUND FENCE POST
PLACK MARKED S E COR SEC
36-548 N R39E M D B & M WITH
MOUND OF STONES

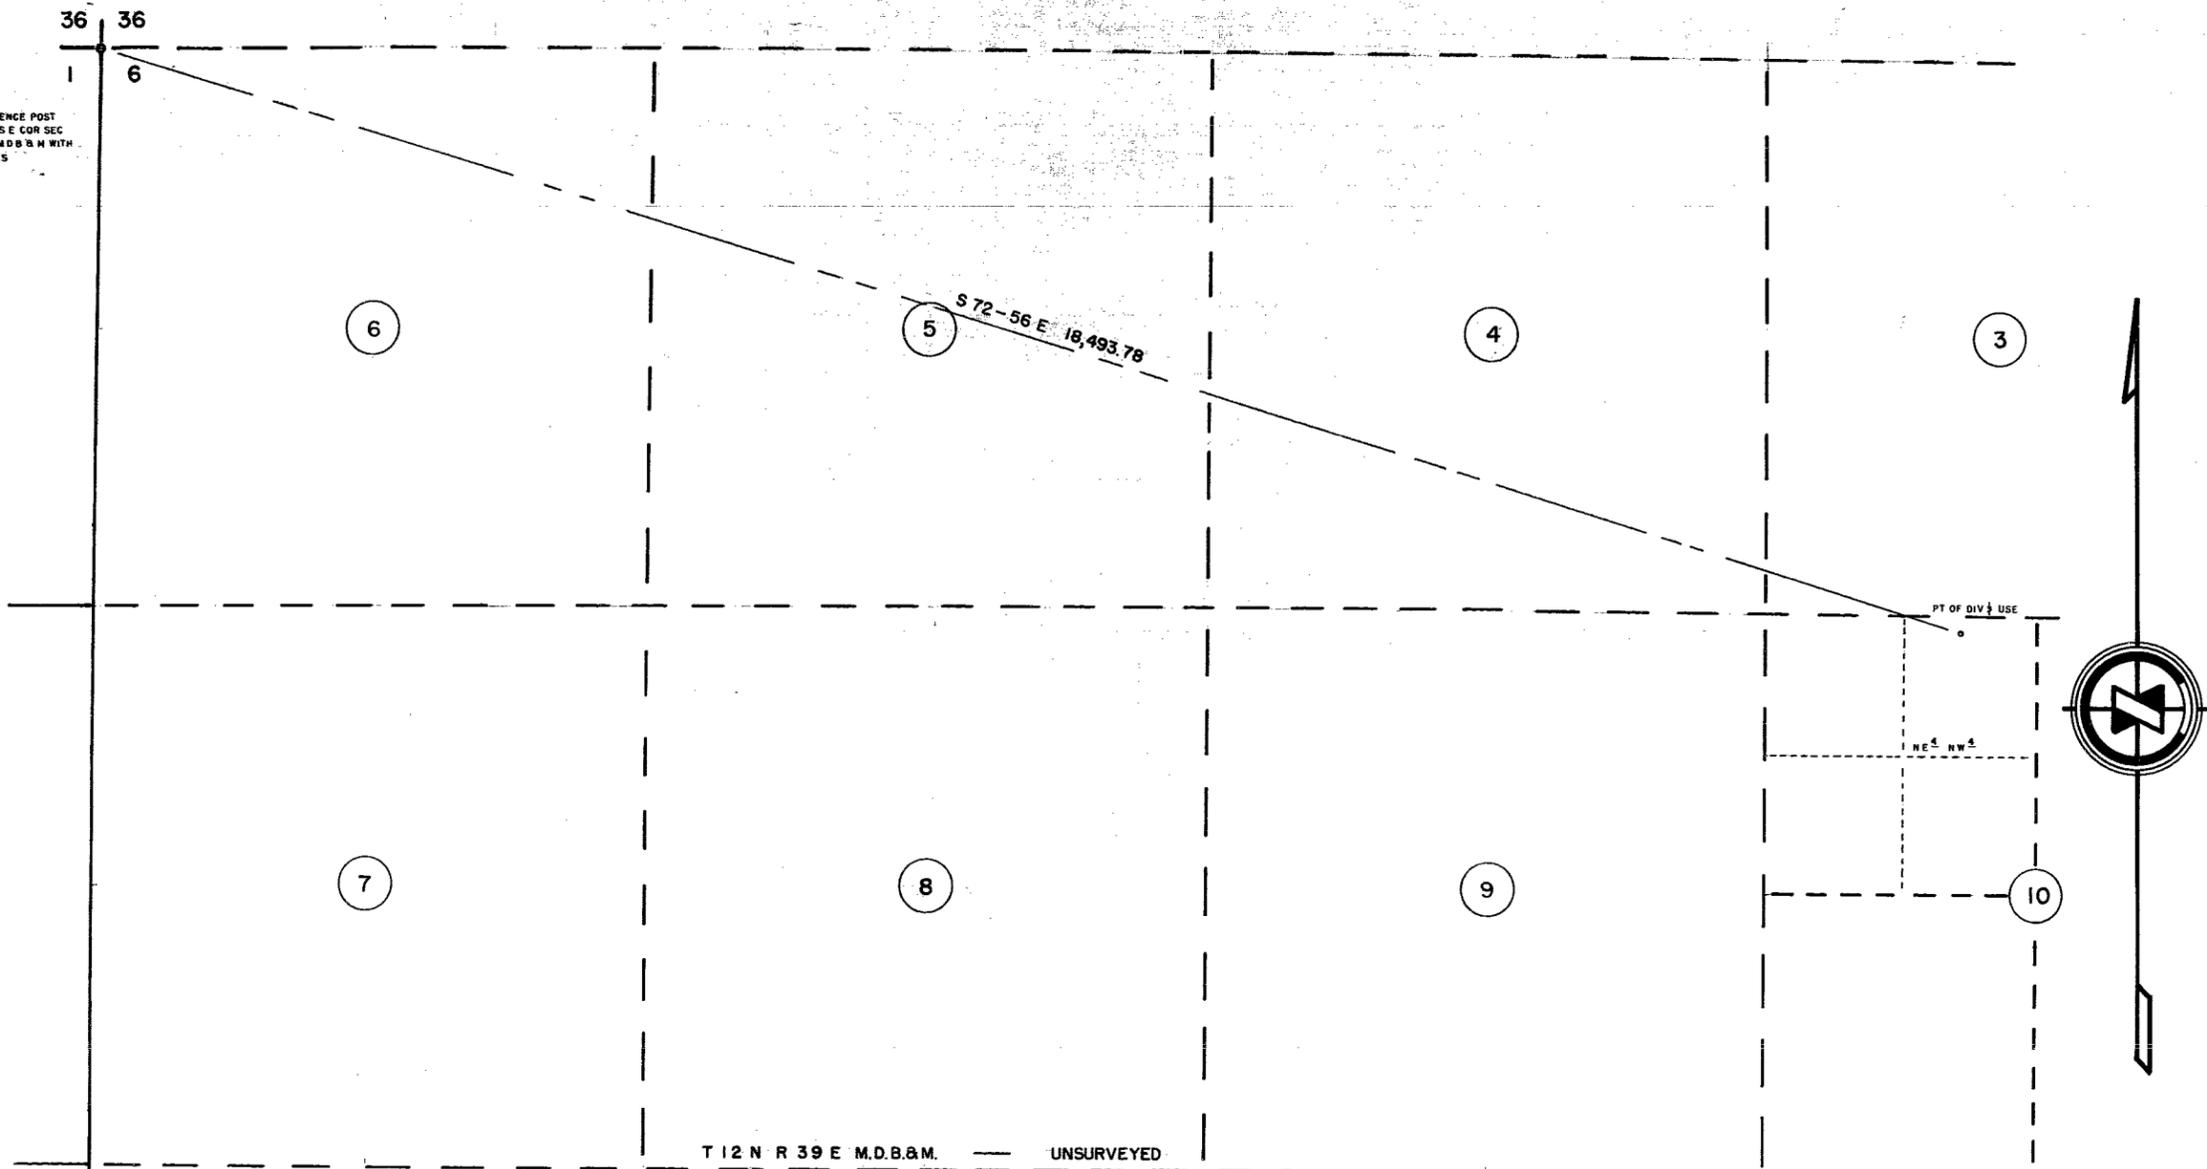

T 12 N R 39 E M.D.B.&M. UNSURVEYED

NOTE
BASIS OF BEARINGS MAGNETIC NEEDLE - 17°30' E

State of Nevada } ss.
County of Washoe }

I, J.V. Caselli, being first duly sworn depose and say that this map consisting of sheet, numbered from 0 to 1 inclusive, has been correctly drawn to the designated scale from field notes of a survey made by me between the 16 day of October and the 17 day of October, 1969, that it, truly and correctly represents the proposed location and extent of the works to divert water from Underground Source, in NYE COUNTY by JEREMY C. WIRE, for mining purposes. That the proposed point of diversion, the approximate location and size of the diverting channel, the location and names of all other works which will cross or connect with said work, are fully and correctly designated thereon.

J.V. Caselli
STATE WATER RIGHT SURVEYOR

Subscribed and sworn to before me this 25th day of November, 1969


JEAN WILLIAMS
Notary Public - State of Nevada
Ormsby County
My Commission Expires Sept. 24, 1971

Jean Williams
NOTARY PUBLIC IN AND FOR ORMSBY COUNTY, NEVADA

FILED
Nov. 25, 1969
STATE ENGINEER'S OFFICE

OFFICE
STATE ENGINEER
1969 NOV 25 PM 1 14

CERTIFICATE NO. 8062 ISSUED 4-6-73

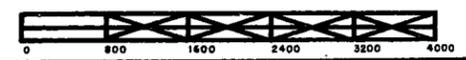

25235

MAP TO ACCOMPANY
APPLICATION TO APPROPRIATE WATER
FOR
MINING & DOMESTIC
FROM
UNDERGROUND SOURCE
BY
JEREMY C. WIRE SURVEYED BY -
J.V. CASELLI

SCALE 1" = 800 FT.

25235