


FILE 18, PAGE 72  
BASIS OF BEARING  
S. 89° 54' 34" E.

**T205-R62E MDM**

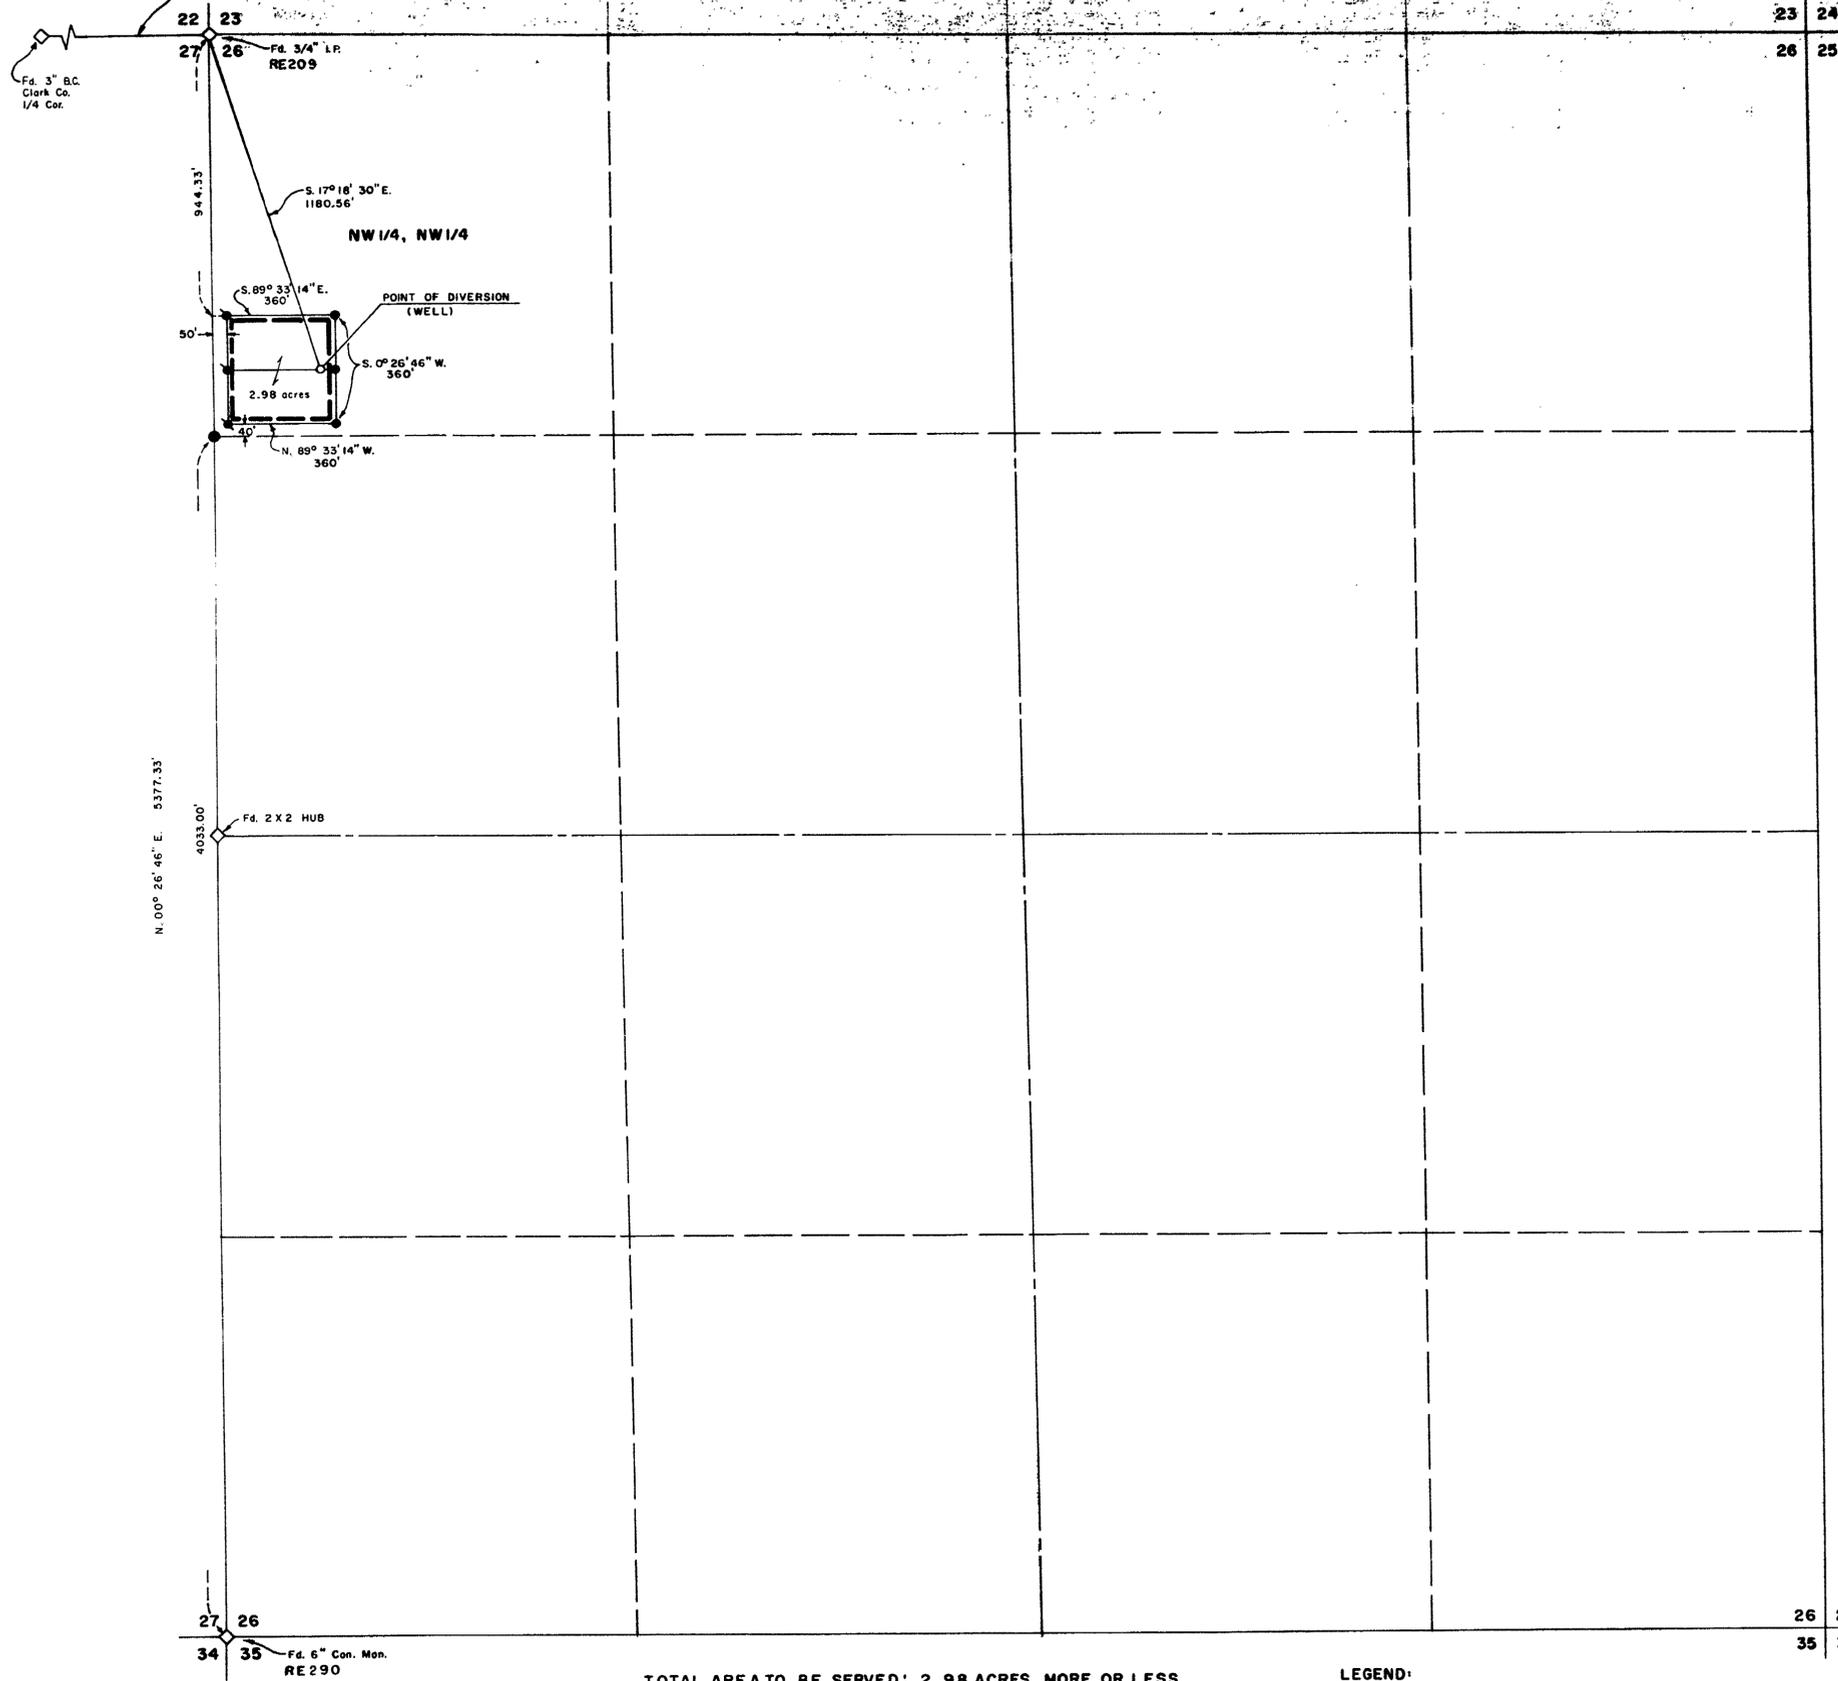

N. 00° 26' 46" E. 5377.33'

Fd. 2 X 2 HUB


Fd. 6" Con. Mon. RE 290

TOTAL AREA TO BE SERVED: 2.98 ACRES, MORE OR LESS

LEGEND:  
● Set 3/4" I.P., R.E. 2002  
■ Set 2 X 2 Hub

**FILED**  
Sept. 29, 1969  
STATE ENGINEER'S OFFICE

CERTIFICATE NO. ISSUED  
REVOCABLE PERMIT

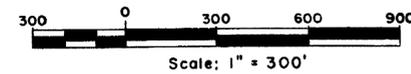


STATE OF NEVADA S.S.  
COUNTY OF CLARK

I, RUSSELL AVERY, being first duly sworn depose and say that this map, consisting of one sheet, has been correctly drawn to the designated scale from field notes of a survey made under my supervision and direction between the 4th and the 14th day of June, 1969; that it truly and correctly represents the proposed location and extent of the work used to divert water from an underground source in Clark County, by Forest Purdy Jr. and R. Bedotto, Jr. for domestic purposes. That the proposed point of diversion, the approximate location and size of the diverting channel, all reservoirs or basins, the location and names of all other works which will cross or connect with the proposed works, and the boundary of all lands, showing by 40 acre subdivisions or fractions thereof, the areas proposed to be serviced are fully and correctly designated thereon.

*Russell Avery*  
State Water Right Surveyor

Subscribed and sworn to before me this 25<sup>th</sup> day of AUGUST, 1969

*Judy Hess*  
Notary Public in and for Clark County,  
Nevada

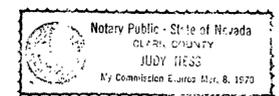

**MAP TO ACCOMPANY APPLICATION  
TO APPROPRIATE WATER  
FOR FROM AN UNDERGROUND SOURCE  
DOMESTIC PURPOSES**  
  
BY **FOREST PURDY Jr. and  
R. BEDOTTO Jr.  
CLARK COUNTY, NEVADA**  
**AVERY AND ASSOCIATES**  
ENGINEERS - SURVEYORS - PLANNERS - DEVELOPERS  
308 EAST SAHARA AVENUE LAS VEGAS, NEVADA

1969 SEP 29 AM 10 20

25300

R/c 11/1/67

25300