




BASIS OF BEARINGS: NEVADA  
STATE COORD. SYSTEM, WEST ZONE.

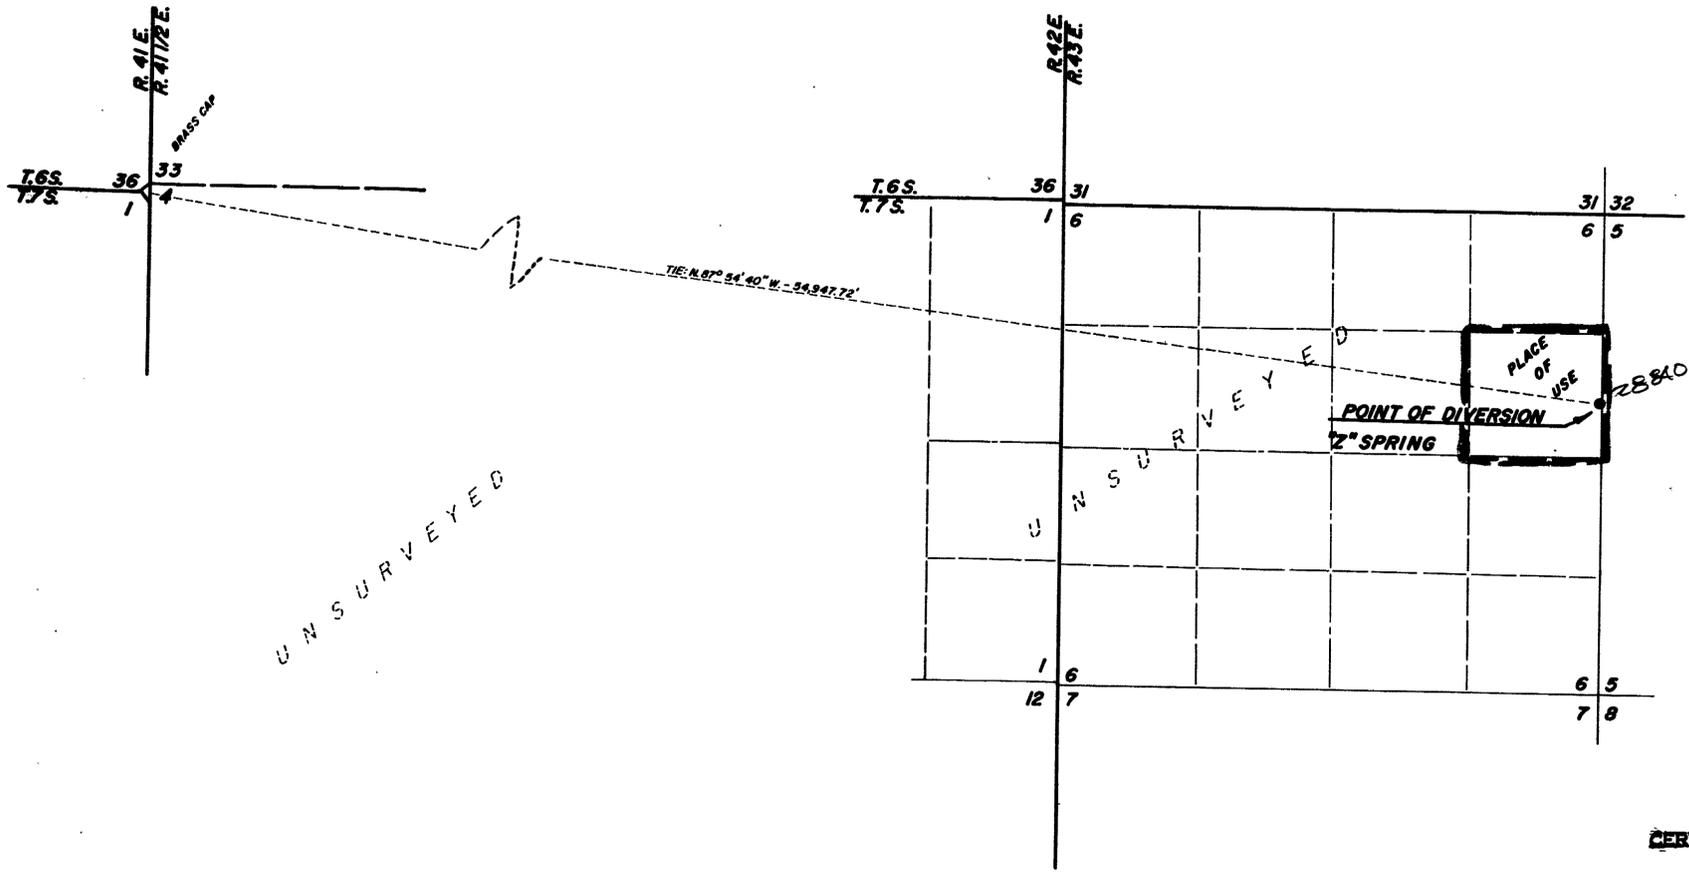

UNSURVEYED

STATE OF NEVADA ss  
COUNTY OF WASHOE ss  
I, RICHARD W. ARDEN, being first duly sworn, depose and say that this map, consisting of one sheet, has been correctly drawn to the designated scale from field notes of a survey made by me or under my supervision and direction, between the 2<sup>nd</sup> day of August, 1969, and the 15<sup>th</sup> day of October, 1969; that it truly and correctly represents the location and extent of the works to be used to divert water from "Z SPRING" in Esmeralda Co., by Lida Livestock Co., for stockwatering purposes. That the proposed point of diversion, the approximate location and size of the diverting channel or other conduit, the place and manner of use, and the location and names of all other works or streams which are crossed by, or connected with the said works, are fully and correctly designated thereon.

*Richard W. Arden*  
RICHARD W. ARDEN  
STATE WATER RIGHTS SURVEYOR #907

Subscribed and sworn to before me this 16<sup>th</sup> day of  
October, 1969.

*Phillip M. Herington*  
NOTARY PUBLIC

PHILLIP M. HERRINGTON  
Notary Public - State of Nevada  
Washoe County  
My Commission Expires April 27, 1971

CERTIFICATE No. 8706 ISSUED 1-9-76

NOTE:  
UNSURVEYED LAND, SECTION  
LINES SHOWN WERE TAKEN  
FROM NEVADA PROTRACTION  
DIAGRAM NO. 85.



25326

OFFICE  
STATE ENGINEER 28840  
1969 OCT 24 AM 11 07

FILED  
OCT 24 1969  
STATE ENGINEER'S OFFICE

MAP  
TO ACCOMPANY APPLICATION TO APPROPRIATE WATER  
FOR STOCKWATERING  
BY LIDA LIVESTOCK CO.  
FROM "Z" SPRING  
Esmeralda Co., Nevada

SPROUT ENGINEERS & ASSOC.  
350 INDUSTRIAL WAY  
SPRINGFIELD, NEVADA 89431  
JOB NO. 4194  
SEPTEMBER 8, 1969  
RWA/VP

28840 25326