


T. 17 N., R. 64 E., M.D.B. & M.

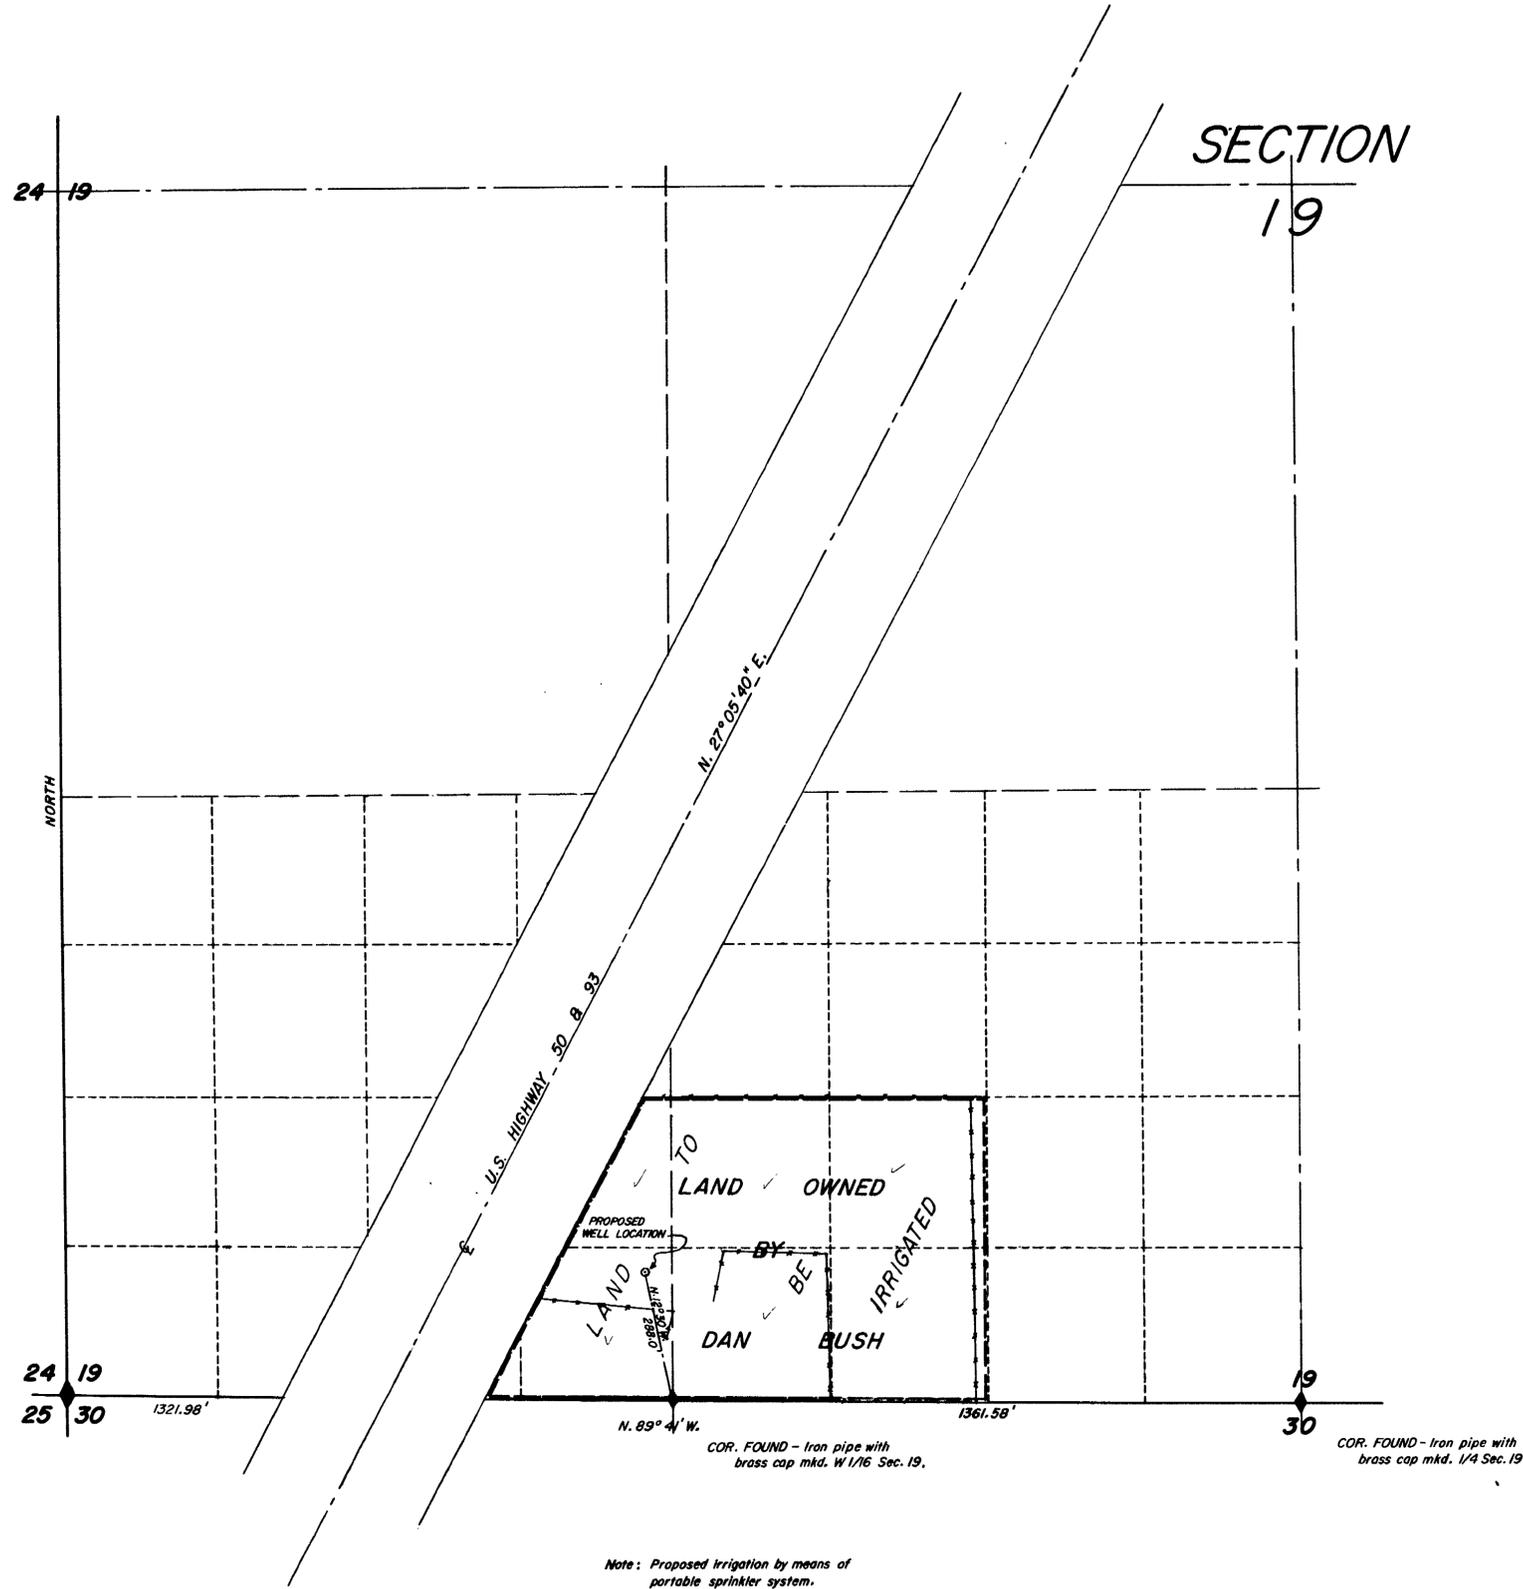

SECTION
19


STATE OF NEVADA } ss
County of White Pine }

I, Wallace T. Boundy, being first duly sworn, depose and say that this map, consisting of one sheet, has been correctly drawn to the designated scale from field notes of a survey made under my supervision and direction between the 25th day of November 1969, and the 30th day of November, that it truly and correctly represents the proposed location and extent of the works used to divert water from underground source, in White Pine County, by Dan Bush for irrigation and domestic purposes. That the proposed point of diversion, the approximate location and size of the diverting channel, all reservoirs or basins, the location and names of all other works which will cross or connect with the proposed works, and the boundary of all lands, showing by 40-Acre subdivisions the areas proposed to be irrigated, are fully and correctly designated thereon.


Wallace T. Boundy
State Water Right Surveyor

Subscribed and sworn to before me this 3rd day of December, 1969.

Jeanie Boundy
Notary Public in and for White Pine County, Nevada.
My commission expires September 8th, 1973.

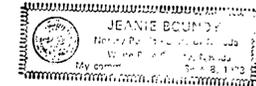

Basis of bearings - South line of Section 19 as recorded.

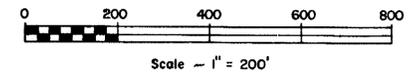

Note: Proposed irrigation by means of portable sprinkler system.

FILED
Feb 11, 1970
STATE ENGINEER'S OFFICE

1970 FEB 11 11 9 52

25466

MAP TO ACCOMPANY
APPLICATION TO APPROPRIATE WATER
IRRIGATION & DOMESTIC PURPOSES
BY DAN BUSH
FROM UNDERGROUND SOURCES
SURVEYED & MAPPED BY BOUNDY & FRASER INC., ELY, NEVADA

25466