


BASIS OF BEARING: MAP OF RECORD UNDER APPLICATION NO. 6534

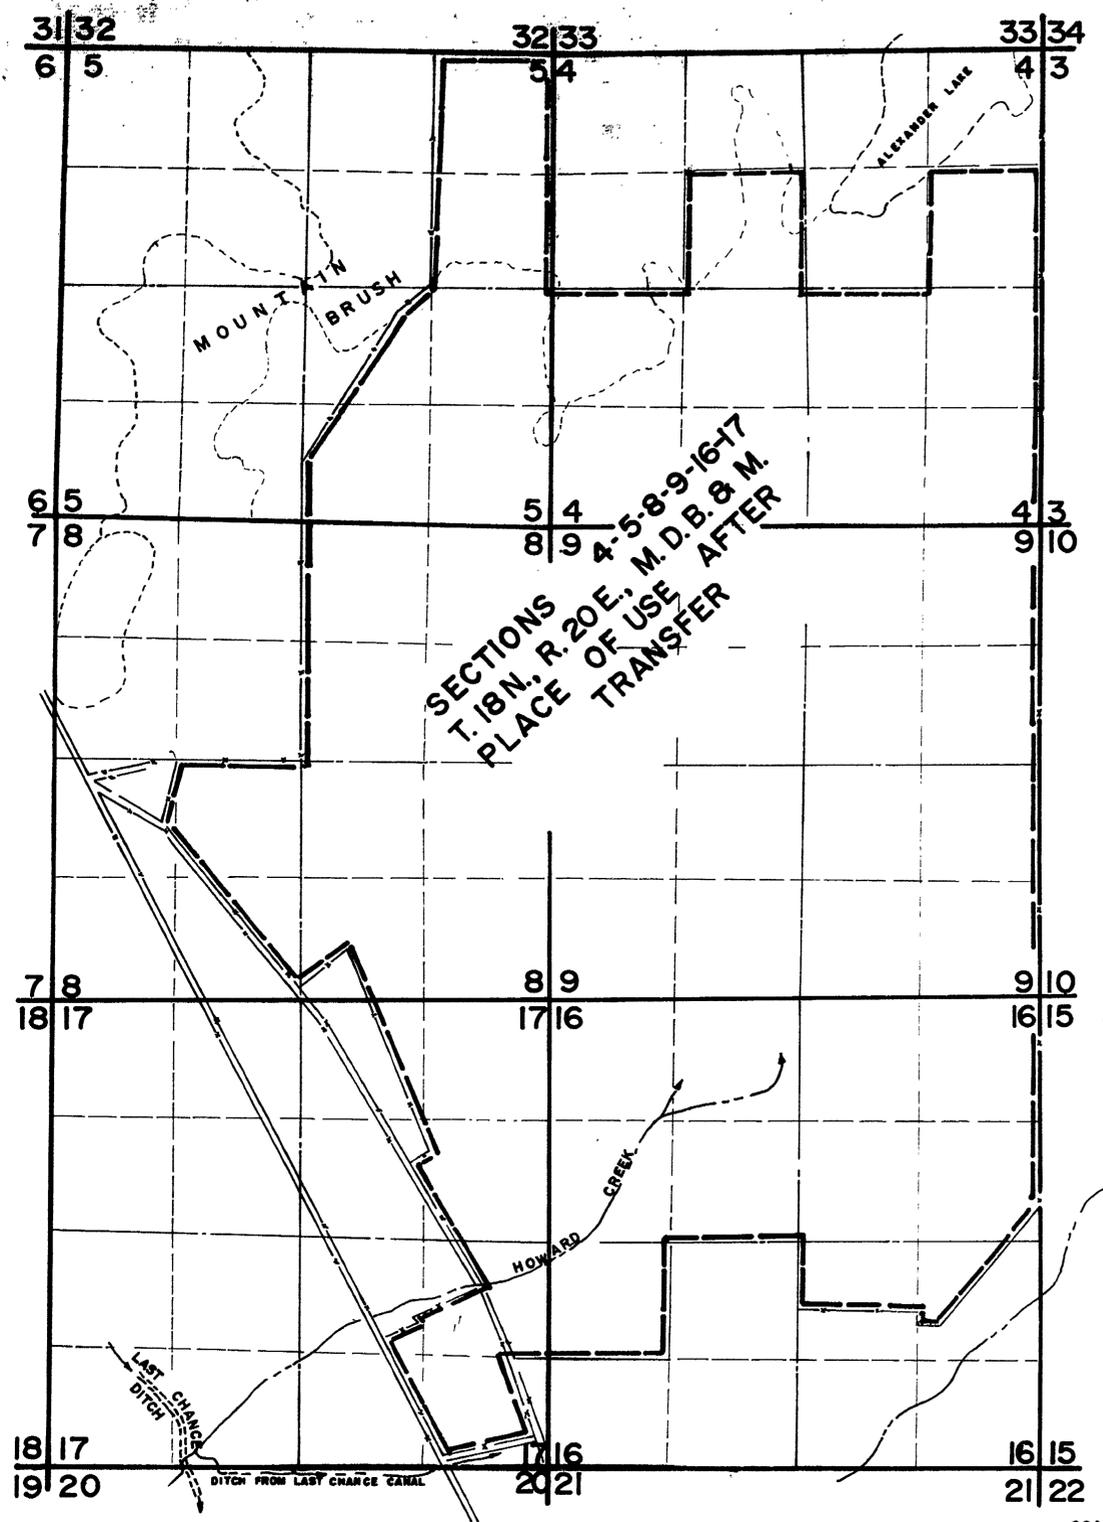

SECTIONS 4-5-8-9-16-17
T. 18N., R. 20E., M.D.B. & M.
PLACE OF USE AFTER
TRANSFER

STATE OF NEVADA
COUNTY OF WASHOE

I, E. P. OSGOOD, JR., BEING FIRST DULY SWORN, DEPOSE AND SAY THAT THIS MAP CONSISTING OF ONE SHEET HAS BEEN DRAWN TO THE DESIGNATED SCALE FROM DATA AVAILABLE IN MY OFFICE, THAT IT TRULY REPRESENTS THE PROPOSED CHANGE IN THE PLACE OF USE OF WATERS FROM THE TRUCKEE RIVER IN WASHOE COUNTY, NEVADA BY WILBUR D. MAY.

E. P. Osgood Jr.
E. P. OSGOOD, JR., STATE WATER RIGHT SURVEYOR NO. 294

SUBSCRIBED AND SWORN BEFORE ME THIS 27TH DAY OF APRIL, 1970.

JAMES R. UNDERWOOD
Notary Public - State of Nevada
Washoe County
My Commission Expires 7-17-1972

James R. Underwood
NOTARY PUBLIC

NOTARY PUBLIC IN AND FOR WASHOE COUNTY, NEVADA
MY COMMISSION EXPIRES: 4-17-72



25470
APR 28 1970
NOTARY

SCALE: 1" = 1000'
1000 500 0 1000 2000 3000

APPLICATION NO. 25470

MAP TO ACCOMPANY APPLICATION TO
CHANGE PLACE OF USE
OF PUBLIC WATERS OF THE STATE OF NEVADA
HERETOFORE APPROPRIATED
BY
WILBUR D. MAY
FOR IRRIGATION
WASHOE COUNTY NEVADA
E. P. OSGOOD, JR., ST. WTR. RT. SUR. 294 APRIL, 1970

25470