
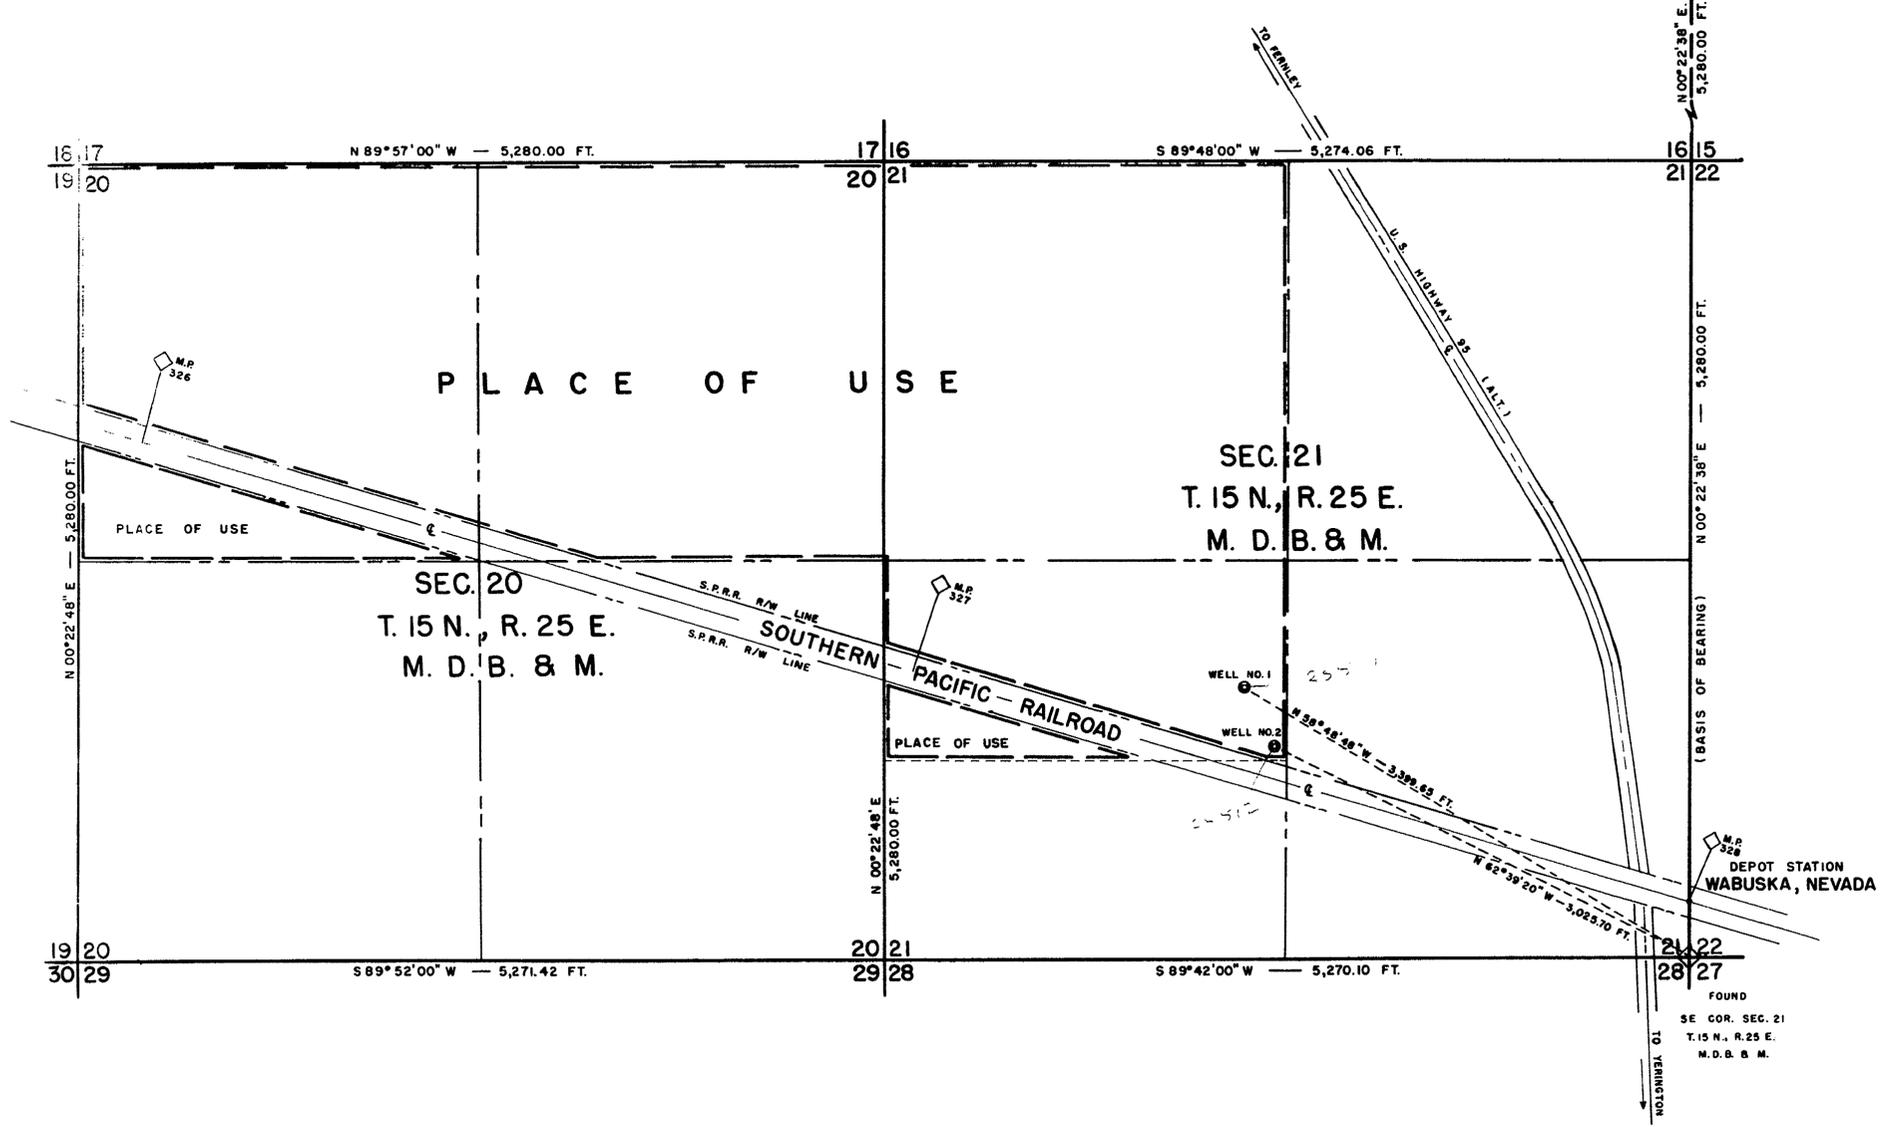


POINT OF DIVERSION — NE 1/4, SW 1/4
 SEC. 21, T.15N., R.25E., M.D.B. & M.

LYON COUNTY, NEVADA

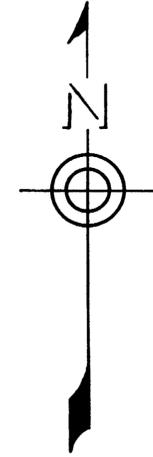

STATE OF NEVADA SS
 COUNTY OF LYON

I, MIKE EVASOVIC, BEING FIRST DULY SWORN, DEPOSE AND SAY THAT THIS MAP, CONSISTING OF ONE SHEET, HAS BEEN CORRECTLY DRAWN TO THE DESIGNATED SCALE FROM FIELD NOTES OF A SURVEY MADE BY ME ON THE 17TH DAY OF FEBRUARY, 1968; THAT IT TRULY AND CORRECTLY REPRESENTS THE LOCATION AND EXTENT OF THE PROPOSED WORKS USED TO DIVERT WATER FROM UNDERGROUND IN LYON COUNTY, BY JOSEPH A. AND WILLIAM M. FRADE FOR IRRIGATION AND DOMESTIC PURPOSES. THAT THE PROPOSED POINT OF DIVERSION, THE APPROXIMATE LOCATION AND SIZE OF THE DIVERTING CHANNEL, ALL RESERVOIRS OR BASINS, THE LOCATION AND NAMES OF ALL OTHER WORKS WHICH WILL CROSS OR CONNECT WITH THE PROPOSED WORKS, AND THE BOUNDARY OF ALL LANDS, SHOWING BY 40-ACRE SUBDIVISION AND THE AREAS PROPOSED TO BE IRRIGATED, ARE FULLY AND CORRECTLY DESIGNATED THEREON.

Mike Evasovic
 STATE WATER RIGHT SURVEYOR

SUBSCRIBED AND SWORN TO BEFORE ME THIS 26th DAY OF May, 1970

Jean Williams
 NOTARY PUBLIC IN AND FOR LYON COUNTY, NEVADA
 Carson City
 MY COMMISSION EXPIRES Sept. 24, 1973



SCALE: 1 IN. = 600 FT.



OFFICE
 STATE ENGINEER

FILED
 MAY 26 1970
 STATE ENGINEER'S OFFICE

MAP
 TO ACCOMPANY APPLICATION TO
 APPROPRIATE WATER FOR
 IRRIGATION & DOMESTIC USE
 BY JOSEPH A. & WILLIAM M. FRADE
 FROM UNDERGROUND

25512 *file Under* 25511