


POINT OF DIVERSION AND
PLACE OF USE - N.E. 1/4 N.E. 1/4
SEC. 33, T.19 S., R.53 E., M.D.B. & M.

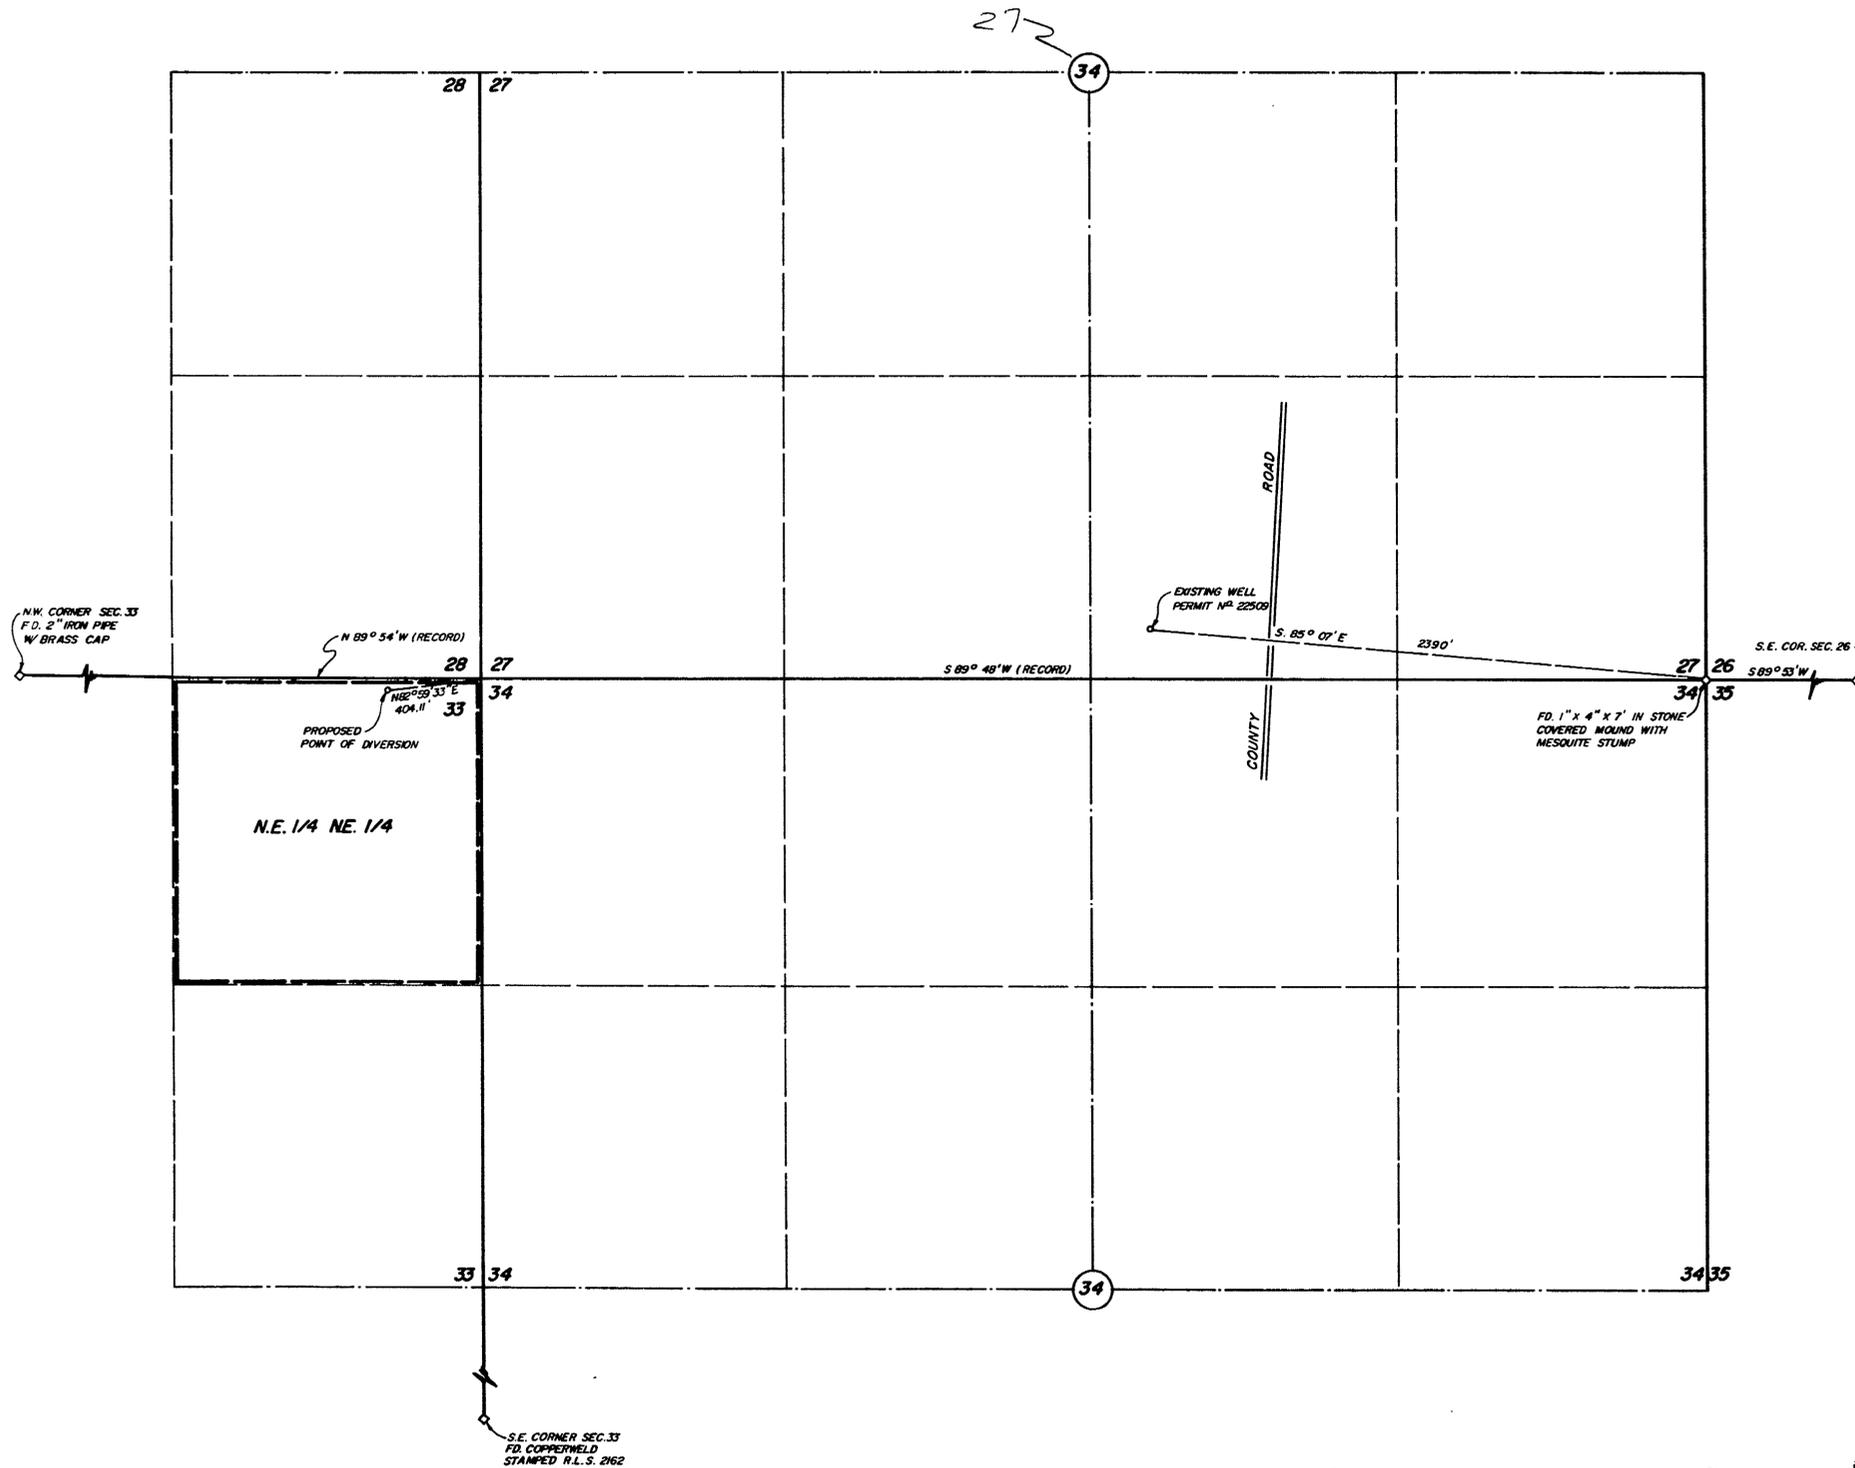

-NOTE -
BASIS OF BEARING $S 89^{\circ} 53' W$ SOUTH LINE OF SECTION 26, T.19 S. R. 53 E. M.D.B. & M. AS SHOWN IN PLAT OF SURVEY BY SURVEYOR GENERAL'S OFFICE, DATED MAY 4, 1882

STATE OF NEVADA)
COUNTY OF CLARK)
I, R. LEROY GIVENS, BEING FIRST DULY SWORN, DEPOSE AND SAY THAT THIS MAP, CONSISTING OF ONE SHEET, HAS BEEN CORRECTLY DRAWN TO THE DESIGNATED SCALE FROM FIELD NOTES OF A SURVEY MADE UNDER MY SUPERVISION AND DIRECTION ON THE 23RD DAY OF MARCH, 1970, THAT IT TRULY AND CORRECTLY REPRESENTS THE PROPOSED LOCATION AND EXTENT OF THE WORKS USED TO DIVERT WATER FROM PAHRUMP ARTESIAN BASIN IN NYE COUNTY BY R.C. WILCOX FOR IRRIGATION AND DOMESTIC USE AND THAT THE BOUNDARIES OF THE LANDS EMBODIED IN THE TRACT OWNED OR CONTROLLED BY THE APPLICANT AND UPON WHICH IT IS PROPOSED TO USE THE WATER APPLIED FOR, ARE FULLY AND CORRECTLY DESIGNATED THEREON.

R. Leroy Givens
STATE WATER RIGHT SURVEYOR N° 3,19

SUBSCRIBED AND SWORN TO BEFORE ME THIS 24th DAY OF March 1970
Catherine Long
NOTARY PUBLIC IN AND FOR CLARK COUNTY, NEVADA
MY COMMISSION EXPIRES Dec. 21, 1971



add T + R

FILED
APR 21 1970
STATE ENGINEER'S OFFICE

OFFICE
STATE ENGINEER

STATE ENGINEER

25529
MAP TO ACCOMPANY APPLICATION
FOR
CHANGE IN POINT OF DIVERSION
OF
PERMIT N° 22509
BY
R. C. WILCOX RANCH (see LETTER at 5-22-70)
FROM
PAHRUMP ARTESIAN BASIN
NYE COUNTY, NEVADA

25529