



State of Nevada } ss.
County of Elko }

I, Alan S. Boyack, being first duly sworn, depose and say that this map, consisting of one sheet, has been correctly drawn to the designated scale from field notes of a survey made under my supervision and direction, on the 10th day of November, 1970; that it truly and correctly represents the proposed location and extent of the works used to divert water from SOUTH SPRING NO. 2, in ELKO COUNTY, by M. L. TATE for Irrigation and Domestic purposes. That the proposed point of diversion, the approximate location and size of the diverting channel, all reservoirs or basins, the location and names of all other works which will cross or connect with the proposed works, and the boundary of all lands, showing by 40-acre subdivisions the areas proposed to be irrigated, are fully and correctly designated thereon.




Alan S. Boyack
State Water Rights Surveyor No. 358

Subscribed and sworn to before me this 27th day of July, 1970.
Notary Public in and for Elko County, Nevada.

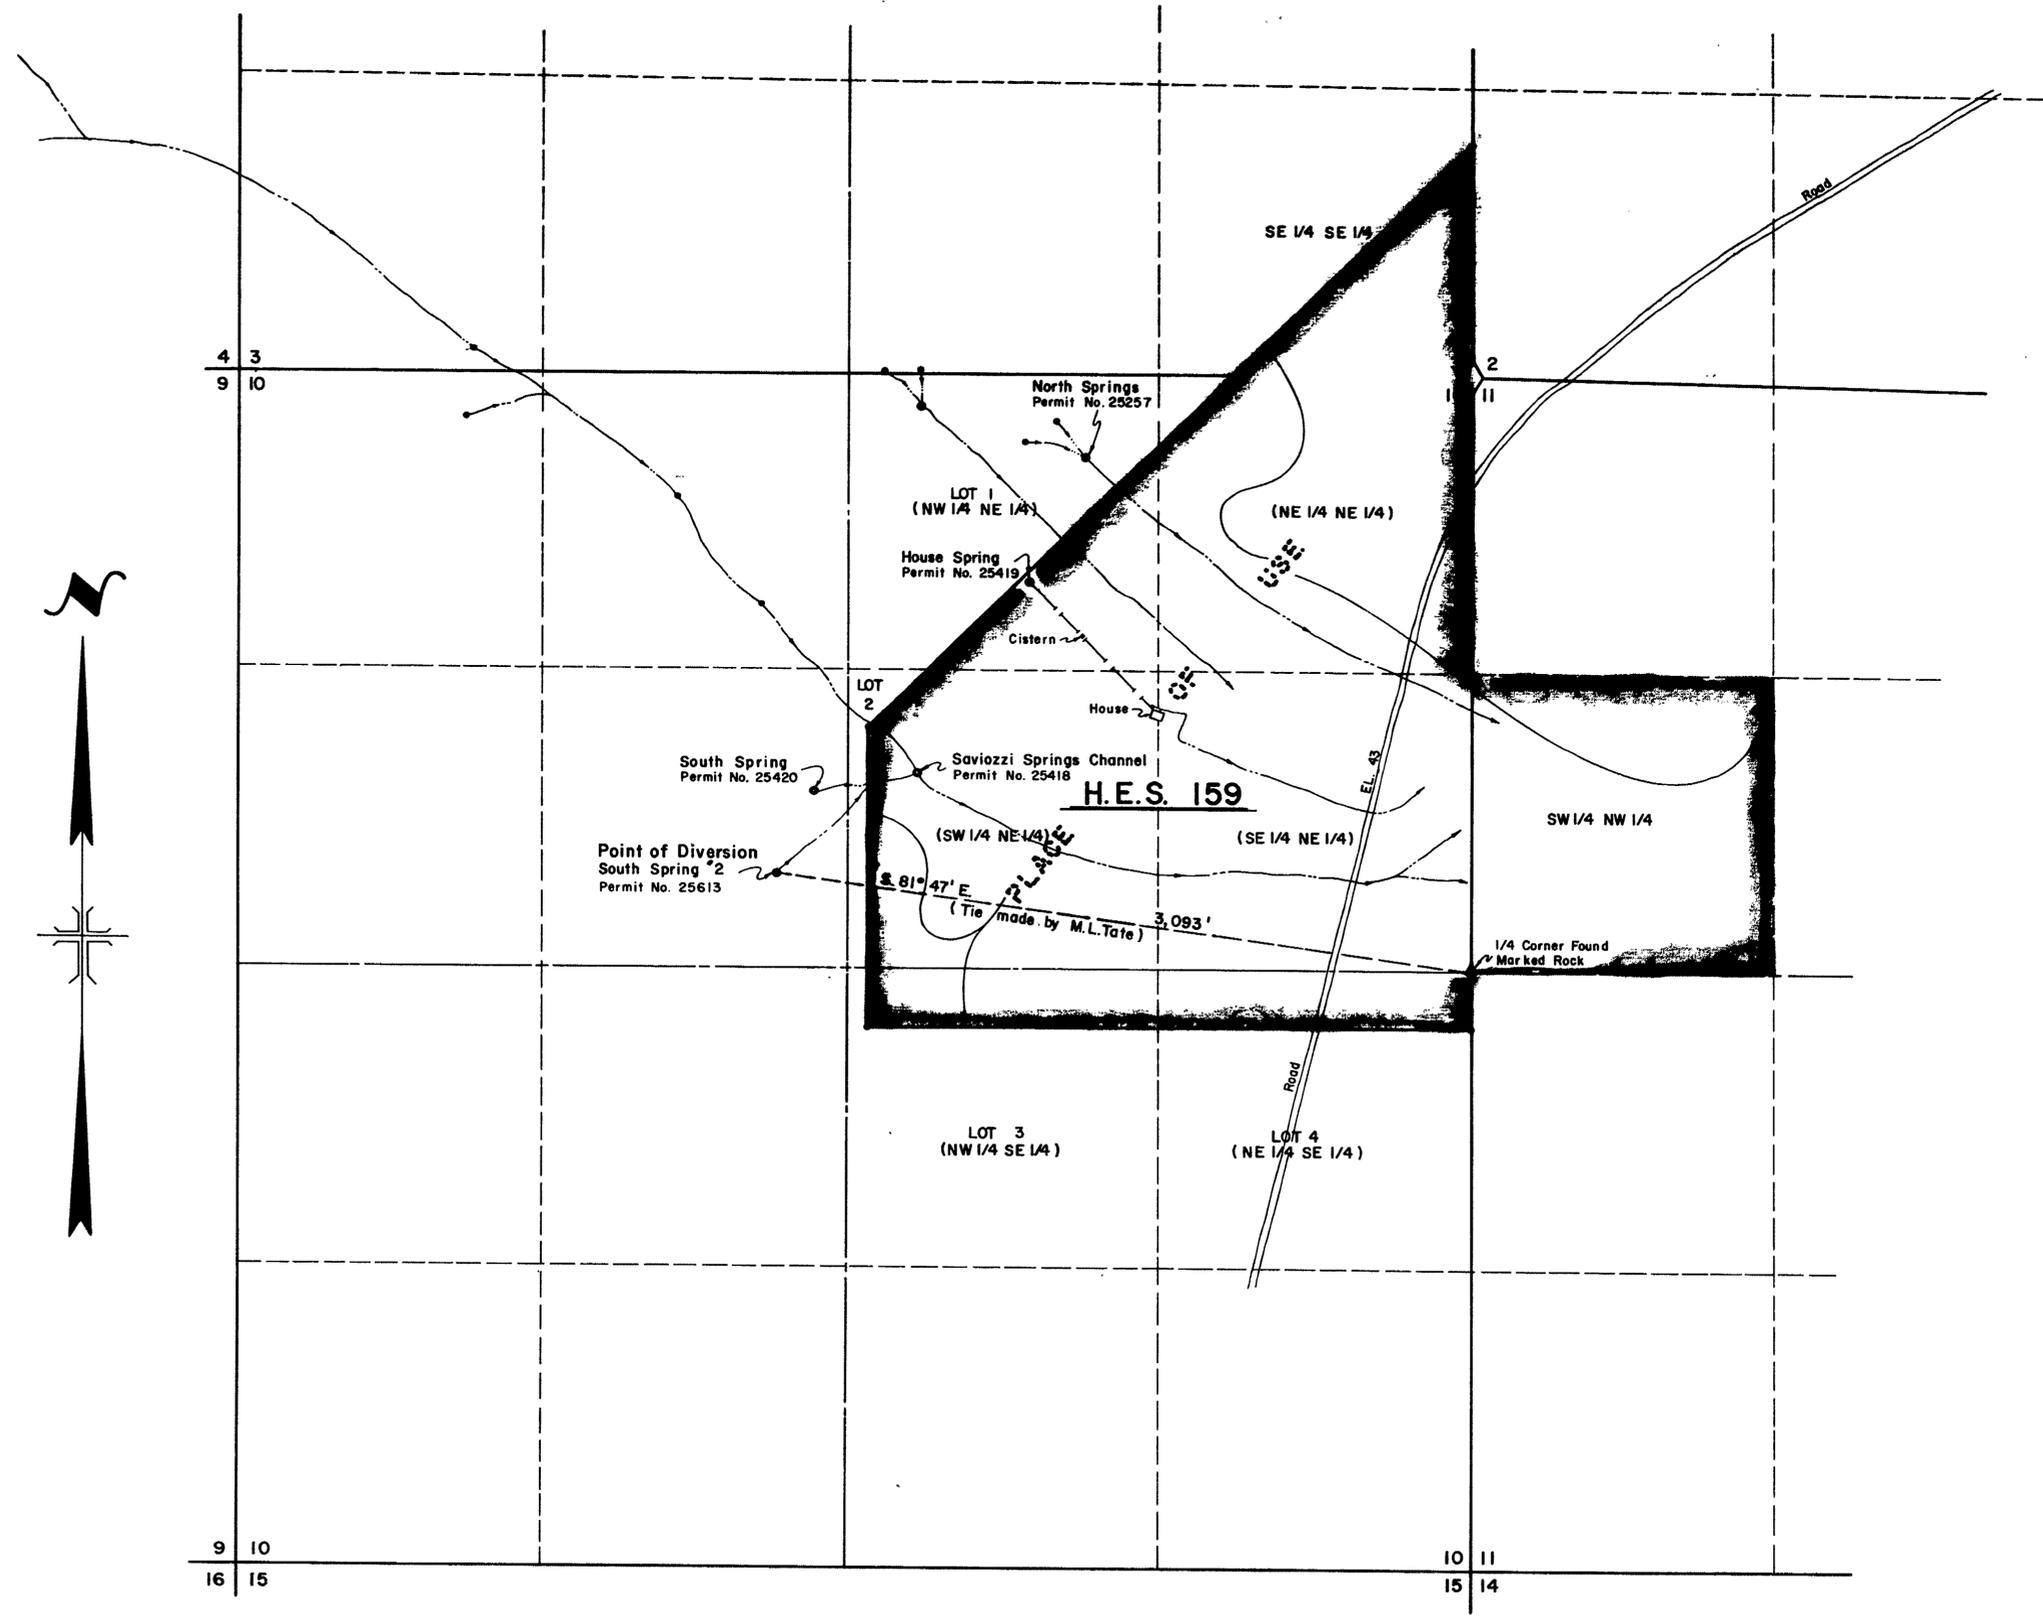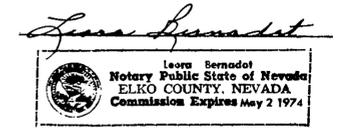

T.31 N., R.59 E., M.D.B. & M.

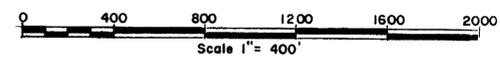

FILED
JUN 30 1970
STATE ENGINEER'S OFFICE

RECEIVED
JUL 3 1970
STATE ENGINEER'S OFFICE

NO.	DATE	REVISION	CHKD. APP'D.

MAP
TO ACCOMPANY APPLICATION TO APPROPRIATE WATER
FOR IRRIGATION & DOMESTIC PURPOSES
BY **M. L. TATE**
FROM **SOUTH SPRING NO. 2**

DRAWN BY D. L. J.	APPROVED BY A. S. B.
JOB NO. 2104-02	DATE July, 1970

CHILTON ENGINEERING W70018 0
421 COURT STREET, ELKO, NEVADA

25613