



NORTH  
M.D.B. & M.

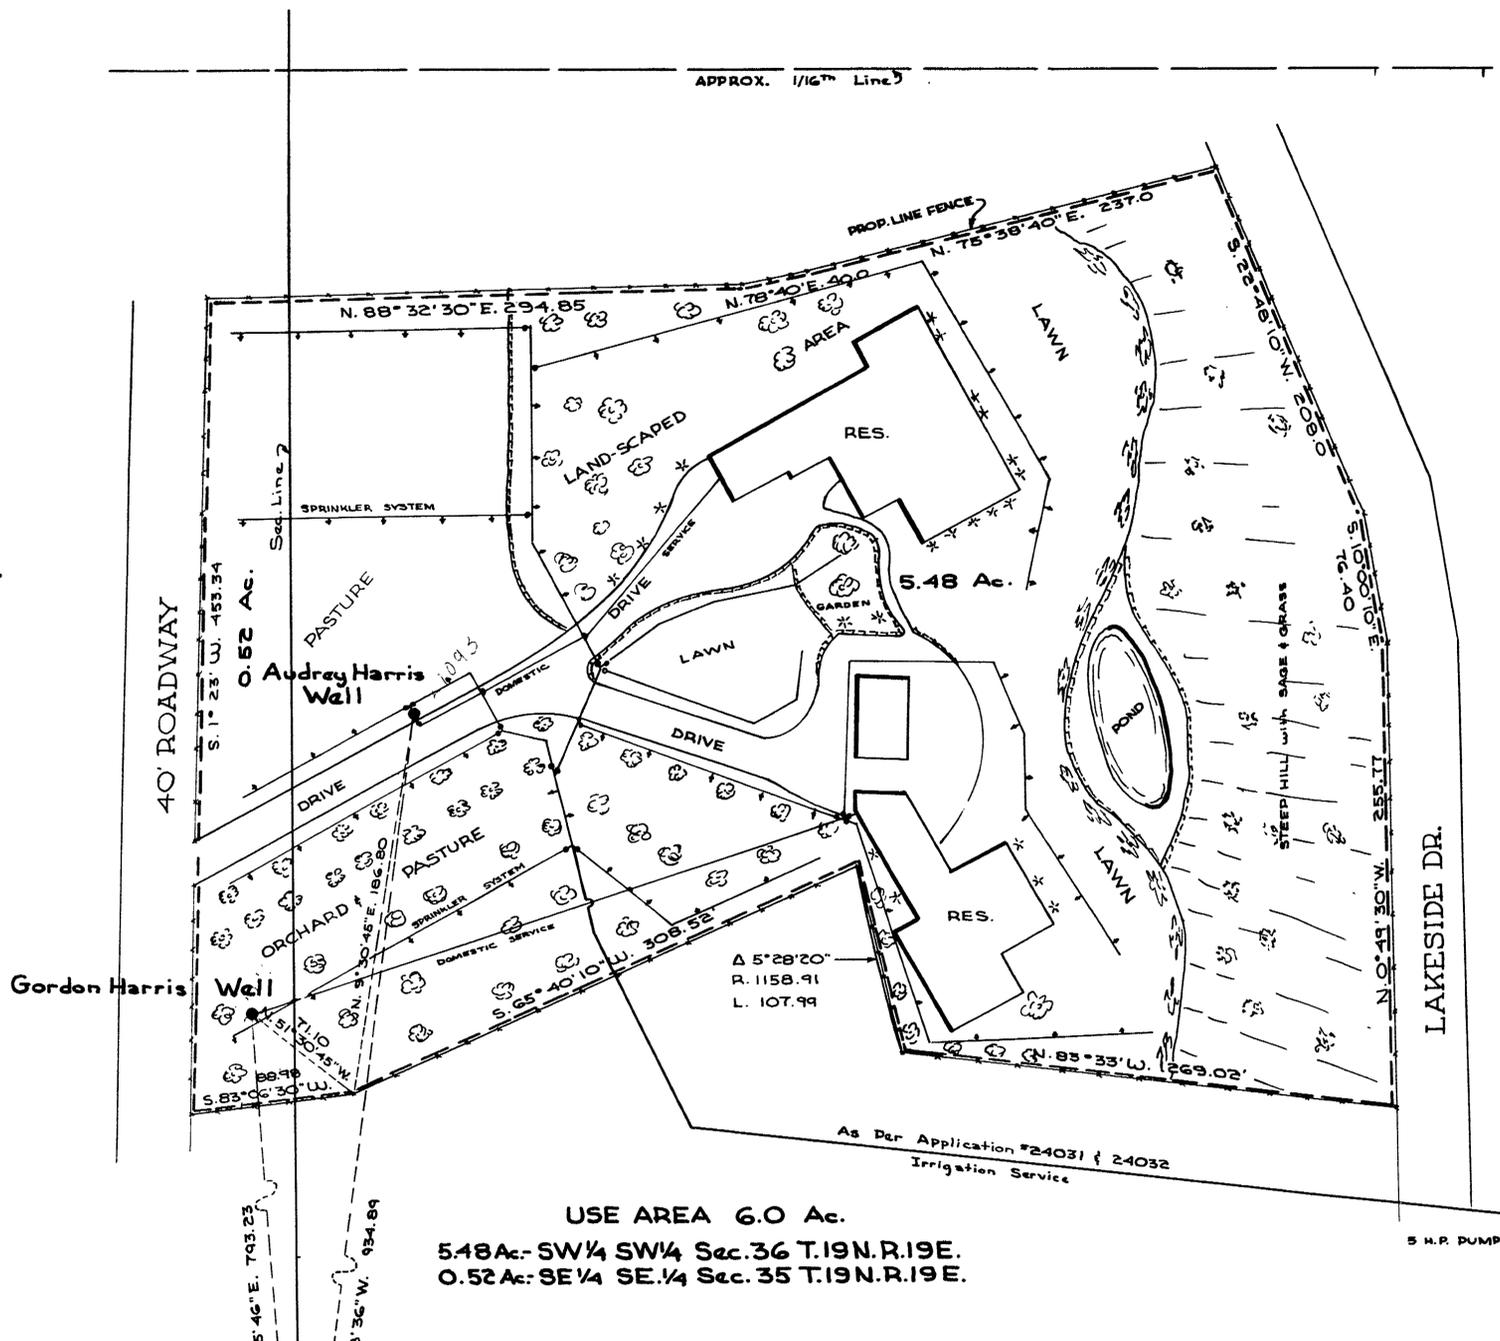

USE AREA 6.0 Ac.  
5.48 Ac. - SW 1/4 SW 1/4 Sec. 36 T. 19 N. R. 19 E.  
0.52 Ac. - SE 1/4 SE 1/4 Sec. 35 T. 19 N. R. 19 E.

POINT OF DIVERSION AND PLACE OF USE

SCALE 1" = 50'

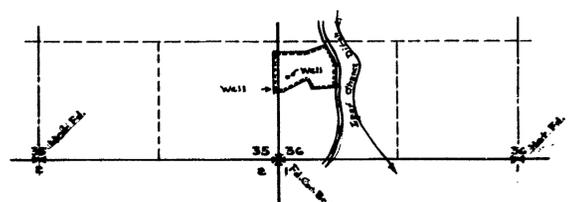

GENERAL LOCATION PLACE OF USE  
SCALE 1" = 1000'

27092 CERTIFICATE NO. 8228 ISSUED 2-1-79  
27093 CERTIFICATE NO. 8229 ISSUED 2-1-79

OFFICE STATE ENGINEER

FILED  
JUN 3 1970  
STATE ENGINEER'S OFFICE

CULTURAL MAP TABULATION

SECTION	SUB-DIVISION	TOWNSHIP	RANGE	CULTIVATED ACREAGE	DESCRIPTION OF CULTURE
36	SW 1/4 SW 1/4	19	19	4.48	Pasture, Shrubs, Trees
36	SW 1/4 SW 1/4	19	19	1.0	Lawn, Sage & Grass
35	SE 1/4 SE 1/4	19	19	0.52	Trees, Pasture

Basis of Bearings - Hilltop Acres Subd. # 147741 Washoe Co.

State of Nevada } ss  
County of Washoe }  
I, Robert S. Leighton, being first duly sworn depose and say that this map consisting of one sheet, has been correctly drawn to the designated scale from a survey made under my supervision and direction between April 27 and April 29, 1970, that it correctly represents the location and extent of the works used to divert water from underground source for domestic and irrigation purposes under Applications accompanied by this map. That the point of diversion, location and extent of lands owned or controlled by the applicants upon which water applied for under said applications is used, together with area and kind of culture, are fully and correctly designated thereon.

*Robert S. Leighton*  
State Water Right Surveyor

State of Nevada } s.s.  
County of Washoe }  
I, Robert S. Leighton, being first duly sworn depose and say that this map is correctly drawn to the designated scale from a survey made under my supervision and direction between April 27 and April 29, 1970, and recorded surveys, that the map truly represents the proposed works to divert water from underground sources in Washoe Co. for domestic and irrigation use by Audrey Harris & Gordon W. Harris. The location of points of diversion and place of use are correctly designated thereon.

*Robert S. Leighton*  
State Water Right Surveyor

Subscribed and sworn to before me this 27th day of July 1970

GIOVANNA B. SEGUIN  
Notary Public - State of Nevada  
Washoe County  
My Commission Expires Jan. 11, 1973

*Giovanna B. Seguin*  
Notary Public

MAP TO ACCOMPANY APPLICATIONS TO APPROPRIATE WATER FROM UNDERGROUND SOURCES BY AUDREY HARRIS AND GORDON W. HARRIS, AND PROOF OF BENEFICIAL USE OF SAID APPLICATIONS

Scale - As Shown

27093 27092 25645 25644