

State of Nevada  
County of Elko



I, Alan S. Boyack, being first duly sworn, depose and say that this map, consisting of one sheet, has been correctly drawn to the designated scale from field notes of a survey made under my supervision and direction, on the 3rd day of October, 1970; that it truly and correctly represents the proposed location and extent of works used to divert water from ROCK CREEK, in EUREKA COUNTY, by CHARLES B. THORNTON & ROY L. ASH for Irrigation purposes. That the proposed point of diversion, the approximate location and size of the diverting channel, all reservoirs or basins, the location and names of all other works which will cross or connect with the proposed works, and the boundary of all lands, showing by 40-acre subdivisions the areas proposed to be irrigated, are fully and correctly designated thereon:



*Alan S. Boyack*  
State Water Rights Surveyor No. 358

Subscribed and sworn to before me this 9th day of Oct., 1970  
Notary Public in and for Elko County, Nevada.

*Lorna Bernadet*  
Lorna Bernadet  
Notary Public State of Nevada  
ELKO COUNTY, NEVADA  
Commission Expires May 2 1974

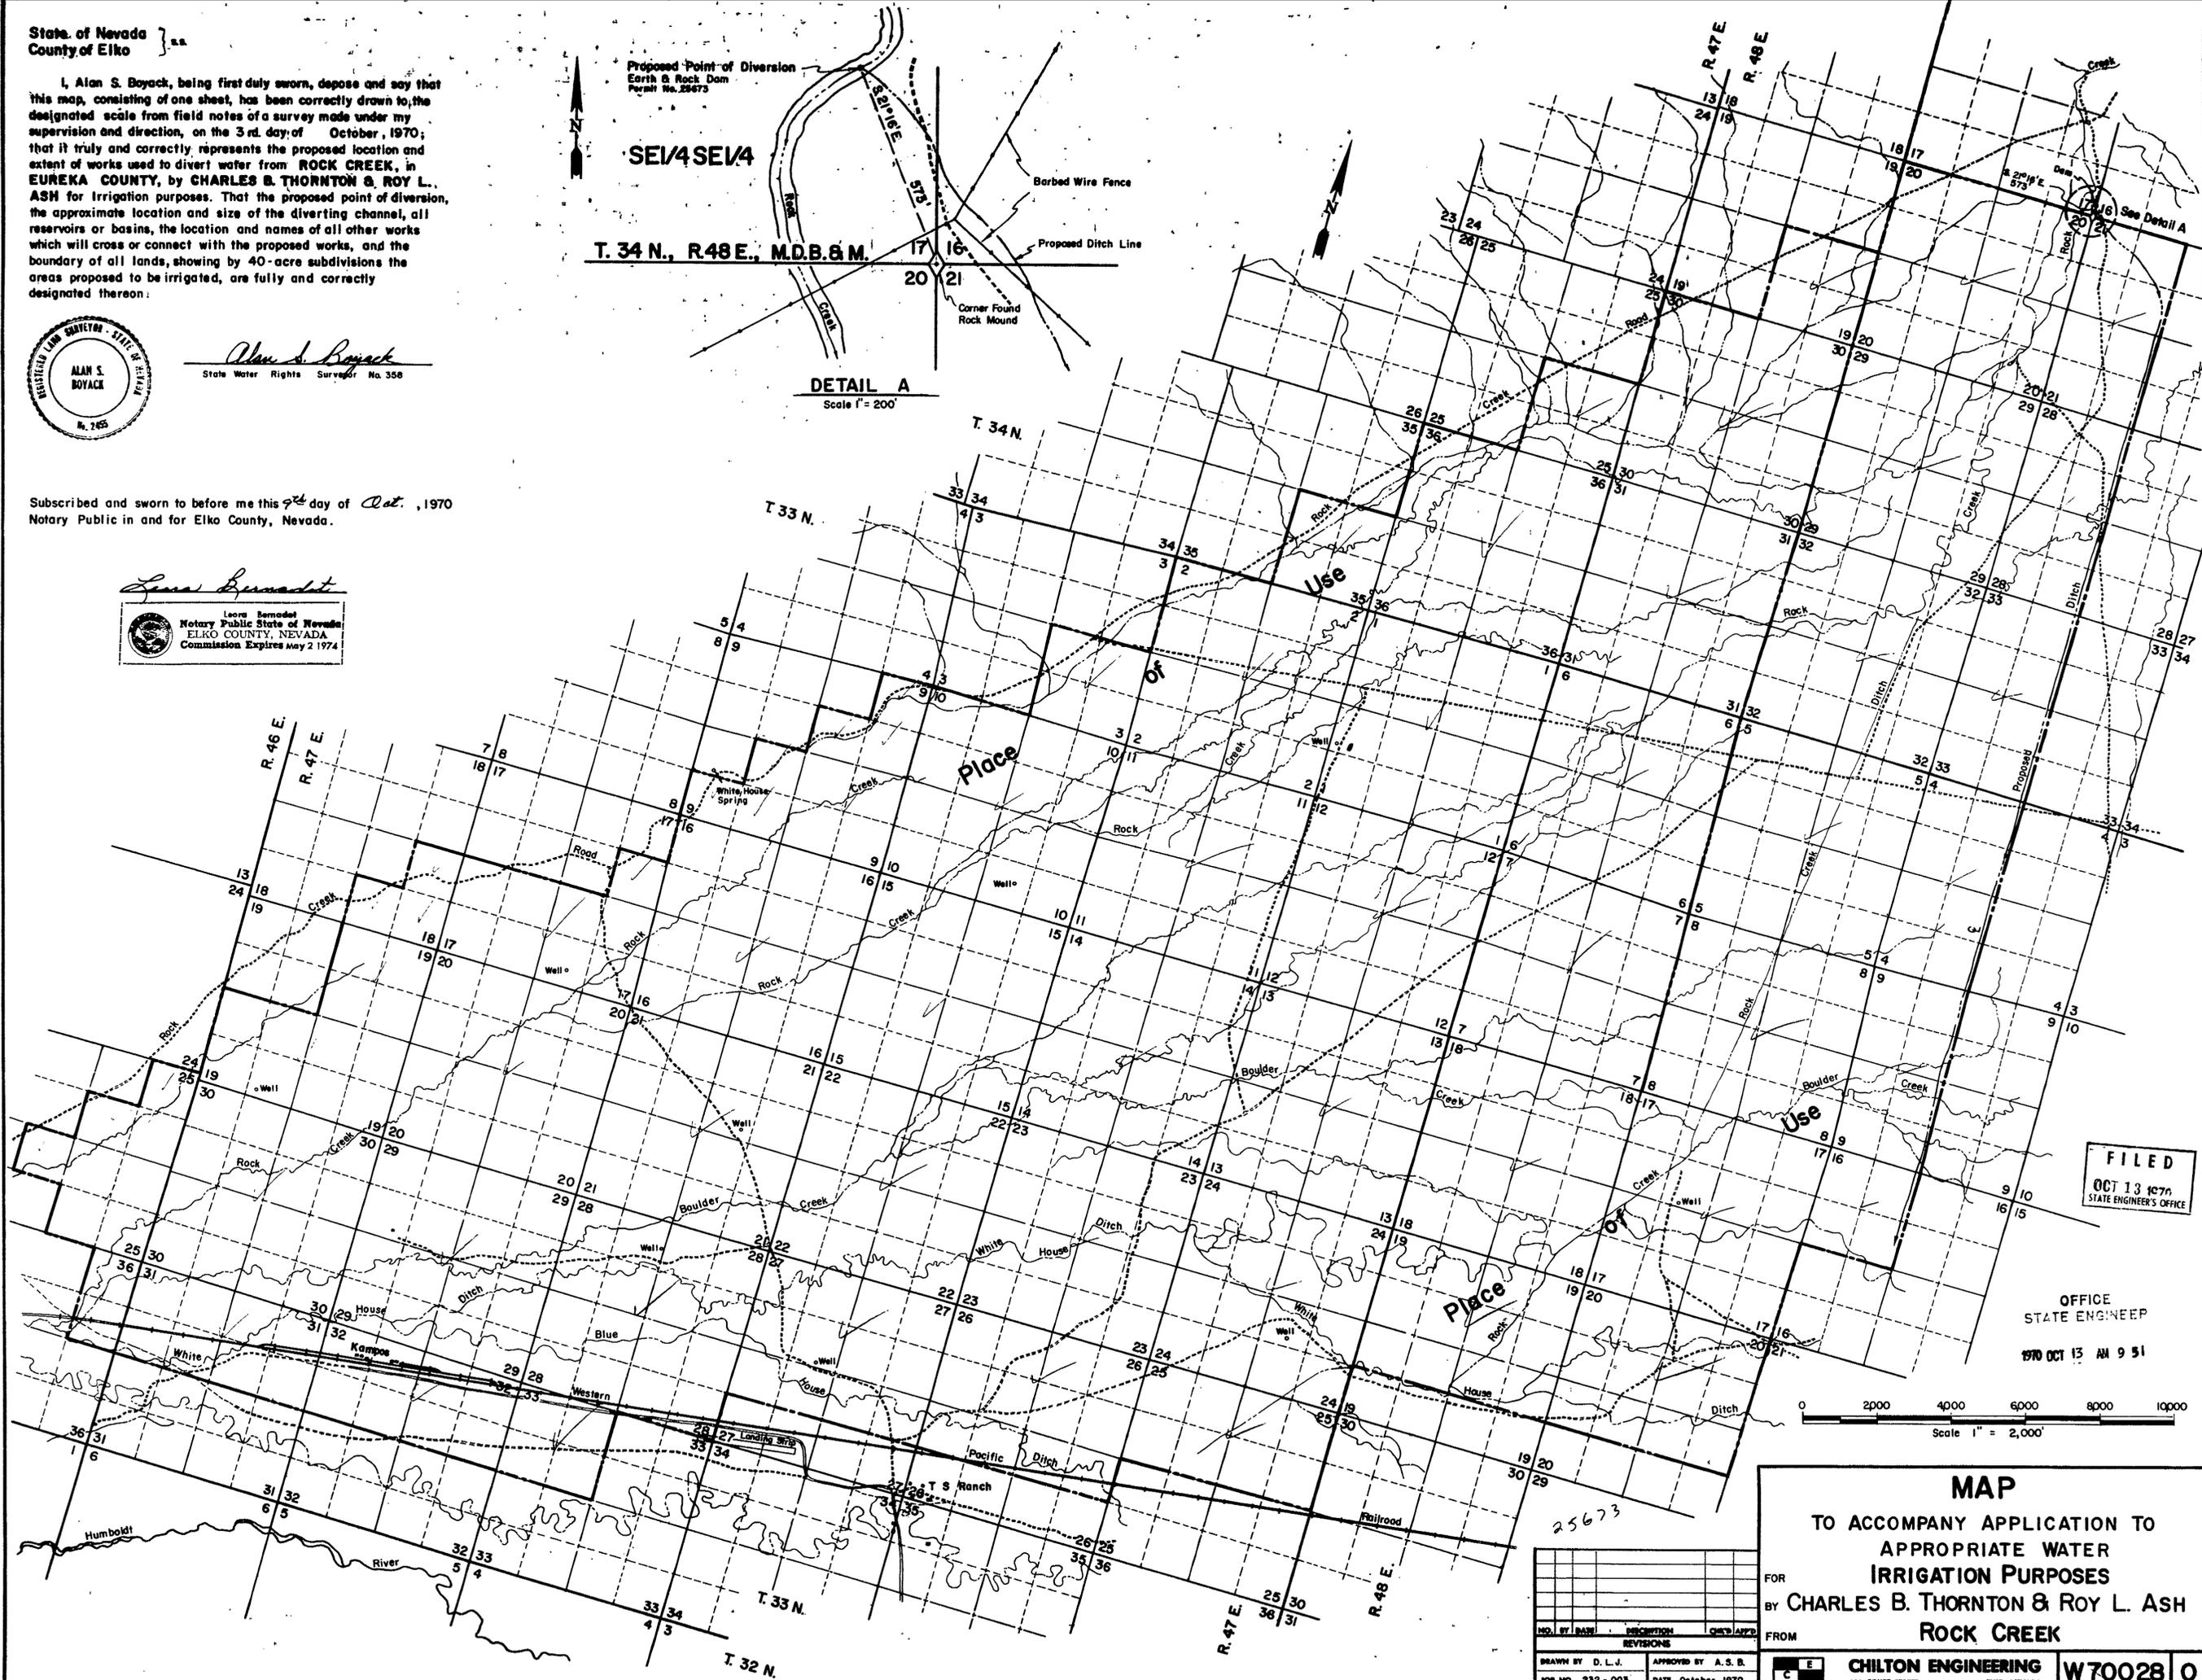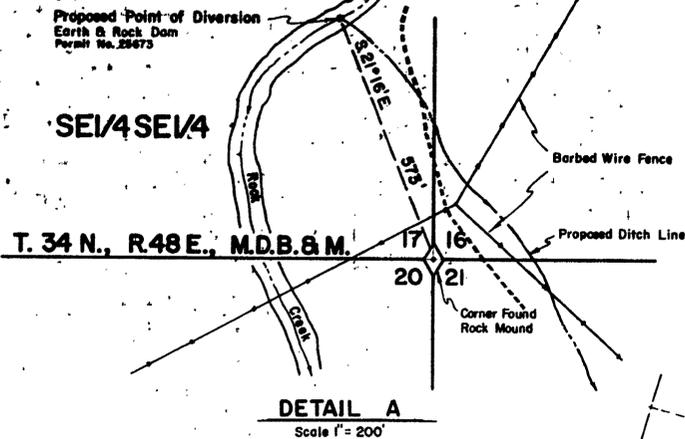

FILED  
OCT 13 1970  
STATE ENGINEER'S OFFICE

OFFICE  
STATE ENGINEER  
1970 OCT 13 AM 9 51

Scale 1" = 2,000'

**MAP**  
TO ACCOMPANY APPLICATION TO  
APPROPRIATE WATER  
IRRIGATION PURPOSES  
FOR  
BY CHARLES B. THORNTON & ROY L. ASH  
FROM  
ROCK CREEK

NO.	BY	DATE	DESCRIPTION

DRAWN BY D. L. J. APPROVED BY A. S. B.  
JOB NO. 232-003 DATE October, 1970  
**CHILTON ENGINEERING** W70028 0  
421 COURT STREET ELKO, NEVADA

25673