


STATE OF NEVADA } ss.
 County of White Pine }

I, Robert W. Millard, being first duly sworn, depose and say that this map, consisting of one sheet, has been correctly drawn to the designated scale from field notes of a survey made under my supervision and direction between the 6th day of July, 1970, and the 8th day of July, 1970, that it truly and correctly represents the proposed location and extent of the works used to divert water from underground source in White Pine County by Glenn Wade Taylor for Mining, Milling and Domestic purposes. That the proposed point of diversion and return, the location of the points of use, the approximate size and capacity of the diverting conduit, and the location and names of all other works or streams which are crossed by or connected with said works, are fully and correctly designated hereon.

Robert W. Millard
 State Water Right Surveyor

Subscribed and sworn to before me this 14th day of July, 1970.

Ingrid A. Klatch
 Notary Public in and for White Pine County, Nevada

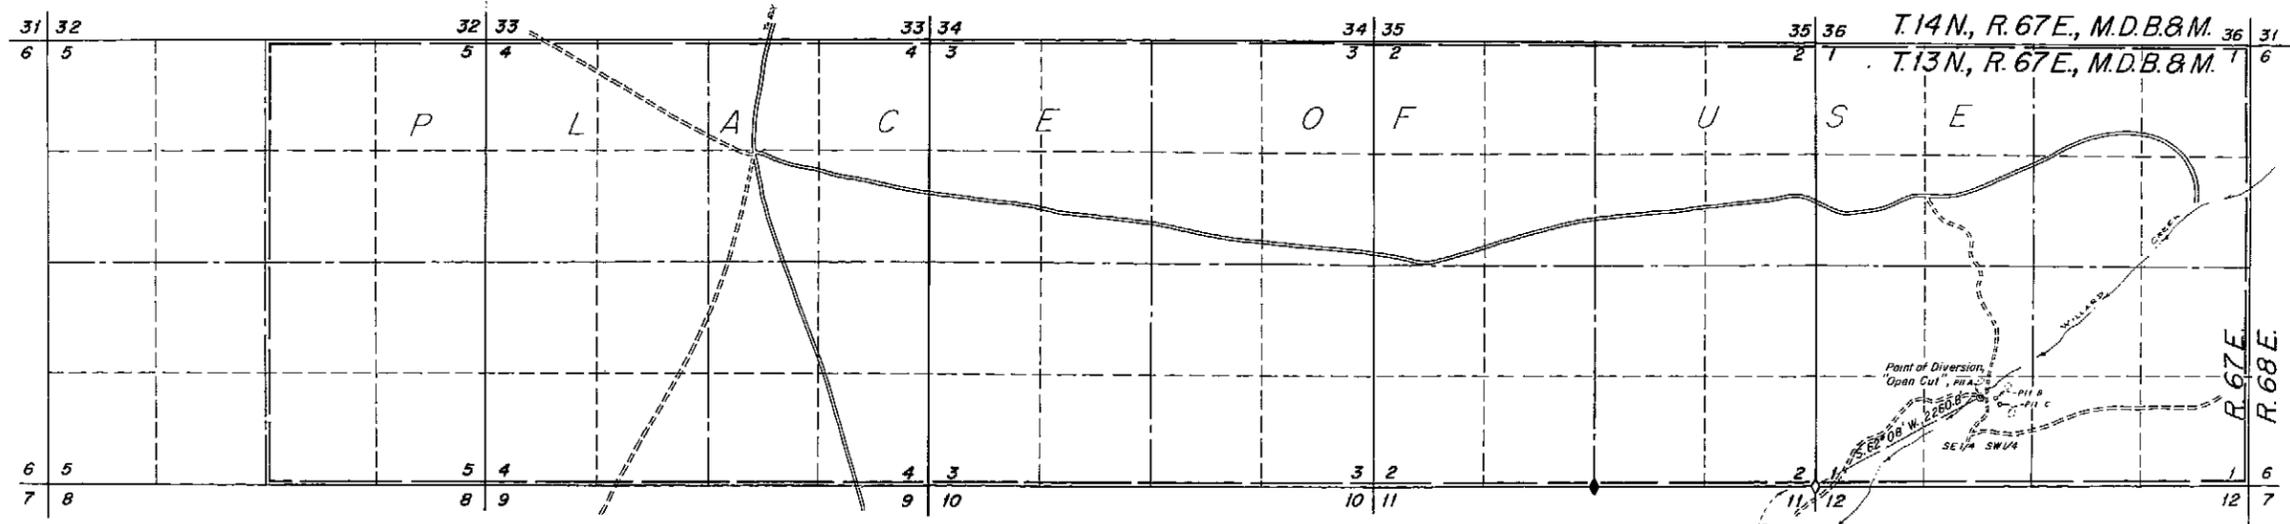


CORNER FOUND - 3 1/2" Brass Cap -
 2" out of ground in rock mound
 2 1/2" diam 2" high.



Basis of Bearing: South Line Section 2,
 T.13N, R.67E, M.D.B. & M.

RECEIVED
 STATE ENGINEER'S OFFICE

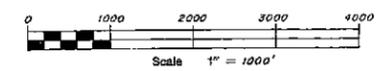

FILED
 JUL 20 1970
 STATE ENGINEER'S OFFICE

MILLARD-SPINK ASSOCIATES, INC.	
DATE	DESCRIPTION
FIELD S. P.	CHECK
DETAIL	APPROVED
DESIGN	FILE No.
TRACING JAK	DRG. No.

**MAP TO ACCOMPANY APPLICATION
 TO APPROPRIATE WATER**

FOR **MINING, MILLING & DOMESTIC**

BY **GLENN WADE TAYLOR**

FROM **UNDERGROUND SOURCE**

MILLARD - SPINK ASSOCIATES, INC.
 ENGINEERS - PLANNERS - SURVEYORS
 ELI, NEVADA 7-6-70

25704