

State of Nevada } s.s.
 County of Elko



I, Mark Chilton, being first duly sworn, depose and say that this map, consisting of one sheet, has been drawn to the designated scale from field notes of a survey made under my supervision and direction, on the 25th day of May, 1970; that it truly and correctly represents the proposed locations and extent of works used to divert from **SPRING CREEK**, in **ELKO COUNTY**, by **AREA WEST INCORPORATED** for **RECREATION & STORAGE PURPOSES**. That the proposed points of diversions, the approximate location and size of the diverting channels, all reservoirs or basins, the location and names of all other works which will cross or connect with the proposed works, and the lands proposed to be submerged by the impounded waters, are fully and correctly designated thereon.



Mark Chilton
 State Water Rights Surveyor No. 278

Subscribed and sworn to before me this 24th day of June, 1970
 Notary Public in and for Elko County, Nevada

Laura Bernadet

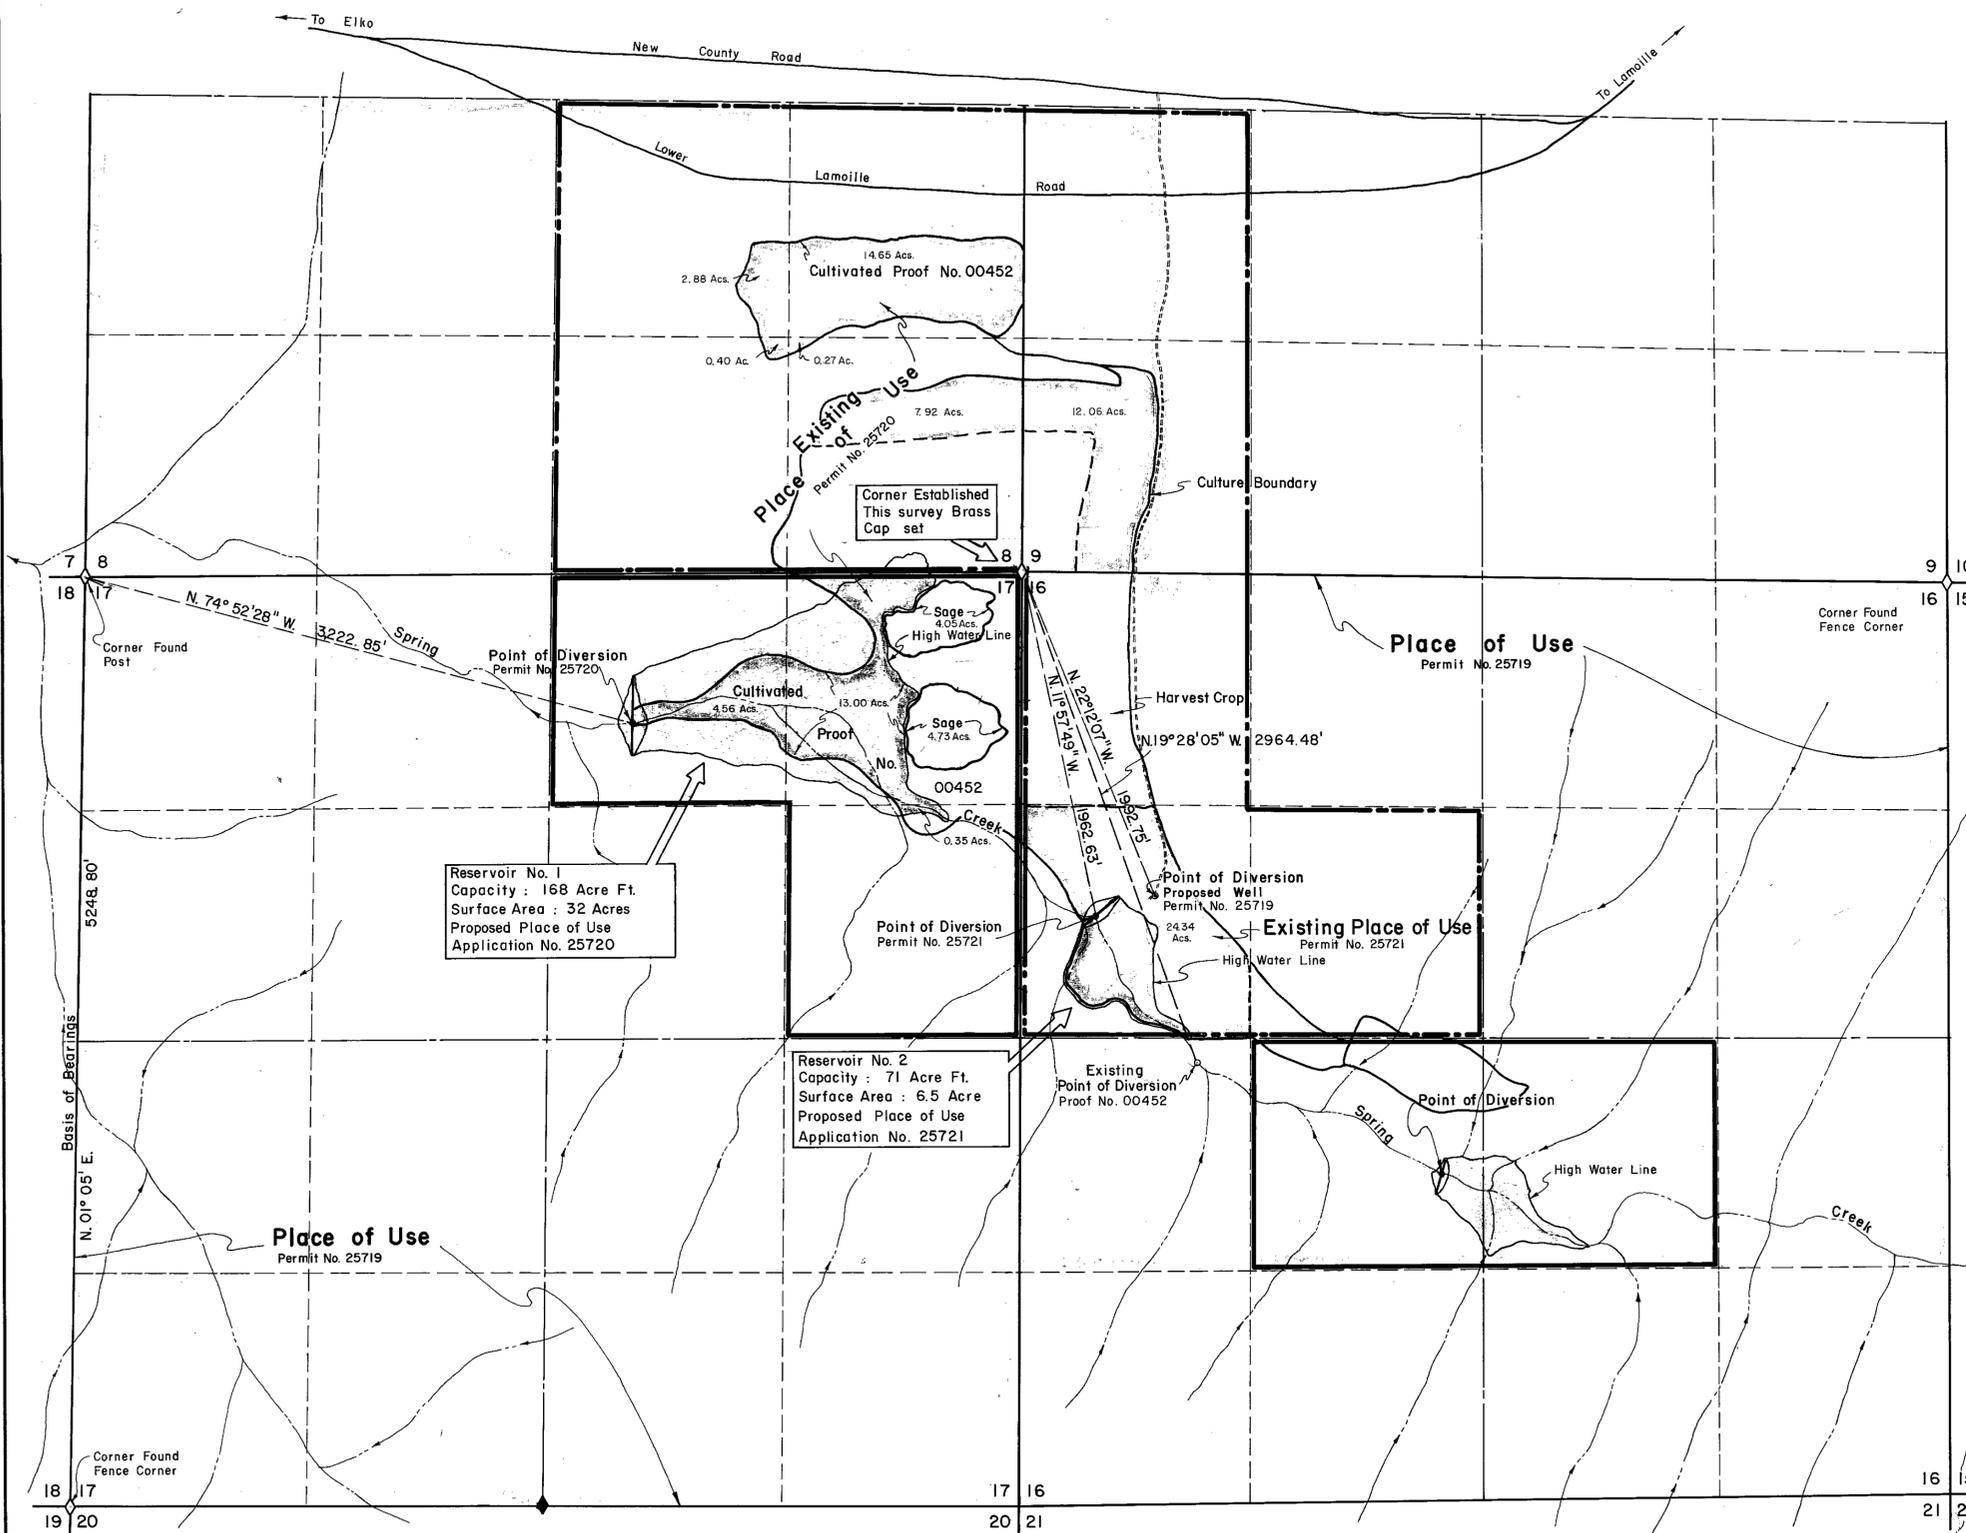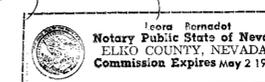


PROOF NO. 00452

| | |
|-----------------------|------------------|
| Spring Creek = | 258.27 Acre Feet |
| Little Rabbit Creek = | 178.68 Acre Feet |
| | 436.95 Acre Feet |

- NOTES**
1. Acreage to be changed
 - a.) Application No. 25720 = 56 ± Acres = 168 Acre Feet
 - b.) Application No. 25721 = 24 ± Acres = 71 Acre Feet
 2. Map to support Applications to Change No's. 25720, 25721 & Application to Appropriate No. 25719.

CERTIFICATE No. 12486 ISSUED 8-13-90

CERTIFICATE No. 12487 ISSUED 8-13-90

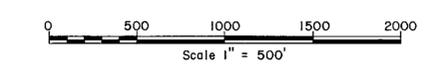

T. 33 N., R. 57 E., M.D.B. & M.

FILED
 AUG 1 1970
 STATE ENGINEER'S OFFICE
 OFFICE
 STATE ENGINEER
 1970 AUG 17 PM 2 29

| NO. | BY | DATE | DESCRIPTION | CHK'D | APP'D |
|-----------|----|------|-------------|-------|-------|
| REVISIONS | | | | | |
| | | | | | |
| | | | | | |

MAP

TO ACCOMPANY APPLICATION TO CHANGE POINT OF DIVERSION, MANNER & PLACE OF USE OF WATER UNDER PROOF NO. 00452

FOR RECREATION & DOMESTIC

BY **AREA WEST, INCORPORATED**

FROM **SPRING CREEK & LITTLE RABBIT CREEK**

CHILTON ENGINEERING W 70014 0
 421 COURT STREET ELKO, NEVADA

55921 25770 25721 25720 25719