

STATE OF NEVADA  
CARSON CITY


) SS  
)

I, GEORGE M. THIEL, BEING FIRST DULY SWORN, DEPOSE AND SAY THAT THIS MAP, CONSISTING OF ONE SHEET, HAS BEEN CORRECTLY DRAWN TO THE DESIGNATED SCALE FROM FIELD NOTES OF A SURVEY MADE BY ME, OR UNDER MY SUPERVISION AND DIRECTION ON OR BEFORE AUGUST 6, 1996, AND THAT IT TRULY AND CORRECTLY REPRESENTS THE PROPOSED LOCATION AND EXTENT OF THE WORKS USED TO DIVERT WATER FROM THE INCLINE VILLAGE GENERAL IMPROVEMENT DISTRICT EFFLUENT PIPELINE IN DOUGLAS COUNTY, NEVADA BY SUNRIDGE CORPORATION FOR IRRIGATION PURPOSES. THAT THE PROPOSED POINT OF DIVERSION, THE APPROXIMATE LOCATION AND SIZE OF THE DIVERTING CHANNEL OR OTHER CONDUIT, ALL RESERVOIRS OR DR BASINS, THE LOCATION AND NAMES OF ALL OTHER WORKS WHICH WILL CROSS WITH OR CONNECT WITH THE PROPOSED WORKS, AND THE BOUNDARY OF ALL LANDS, SHOWING BY 40 ACRE SUBDIVISION, ARE FULLY AND CORRECTLY DESIGNATED THEREON.

*George M. Thiel*  
GEORGE M. THIEL SWRS NO. 696

SUBSCRIBED AND SWORN TO BEFORE ME  
A NOTARY PUBLIC, IN AND FOR  
*Carson City*, NEVADA, THIS  
*20th* DAY OF *August*, 1996.

BETH CALLAHAN  
NOTARY PUBLIC - NEVADA  
Appt. Registered in CARSON CITY  
No. 91043, My Term Exp. March 19, 2000

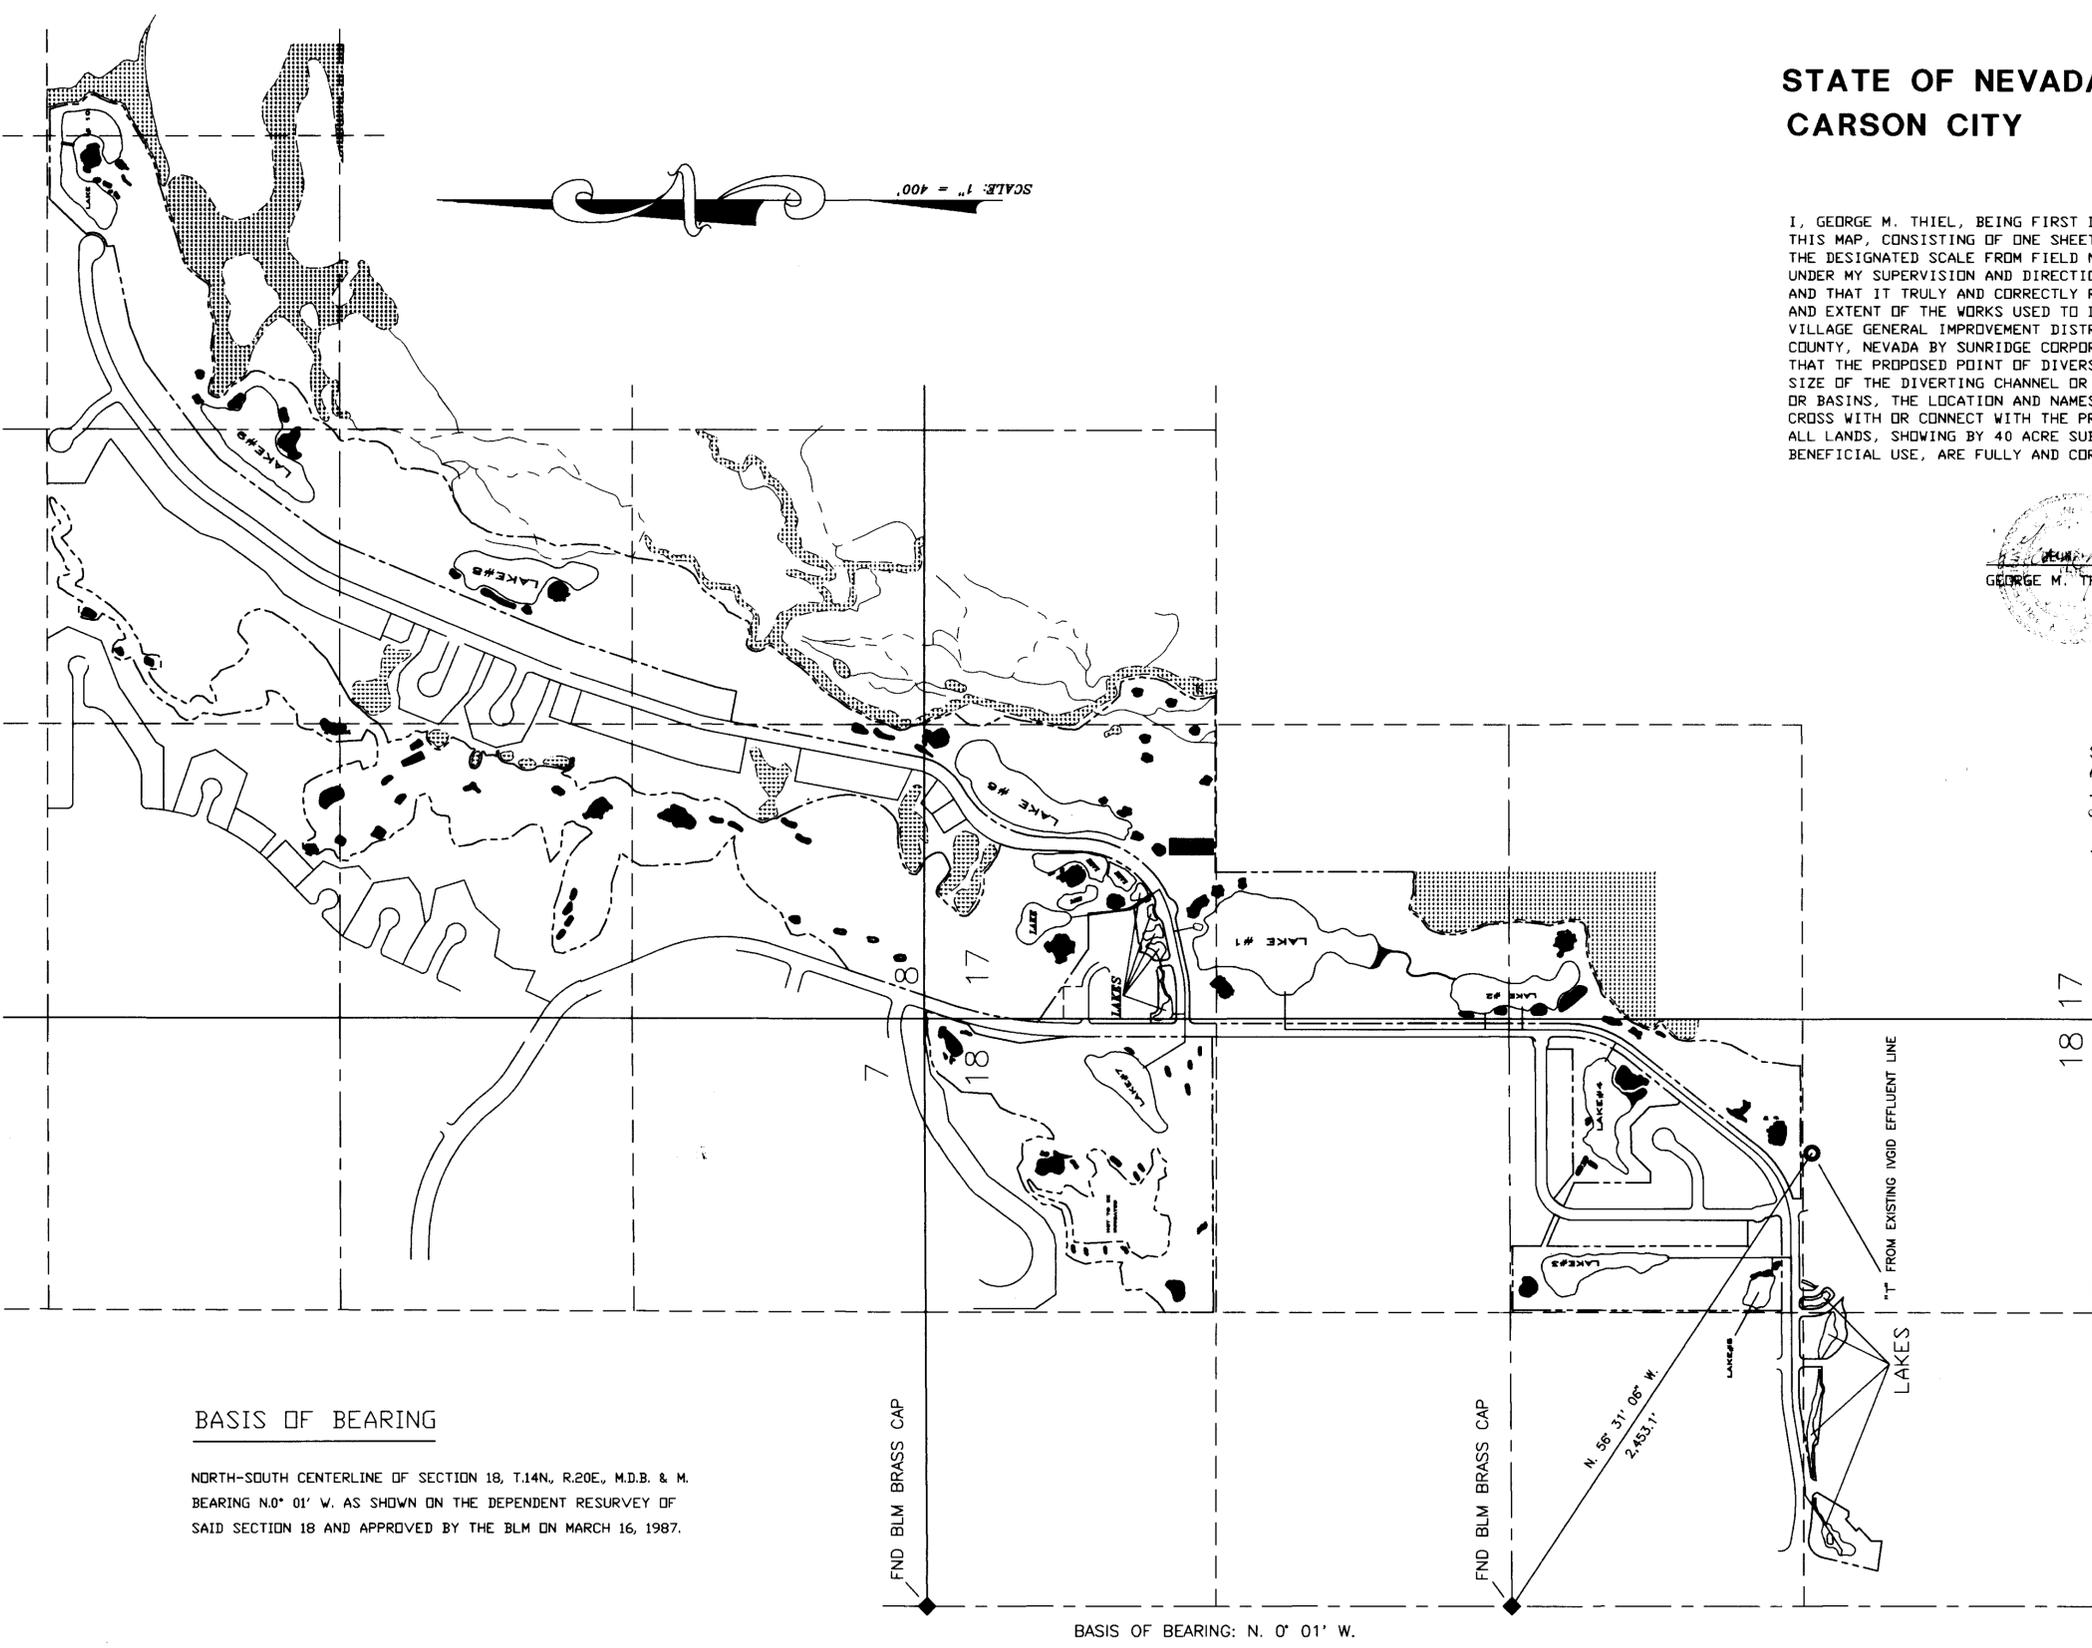

**BASIS OF BEARING**  
NORTH-SOUTH CENTERLINE OF SECTION 18, T.14N, R.20E., M.D.B. & M.  
BEARING N.0° 01' W. AS SHOWN ON THE DEPENDENT RESURVEY OF  
SAID SECTION 18 AND APPROVED BY THE BLM ON MARCH 16, 1987.

- LEGEND**
- PROPOSED PLACE OF USE
  - PROPOSED POINT OF DIVERSION
  - ◆ FOUND QUARTER-CORNER AS NOTED

**SIERRA RESOURCE ENGINEERING INC.**  
CIVIL ENGINEERS WATER RIGHTS  
LAND SURVEYORS LAND USE PLANNING  
P.O. BOX 21910 (702) 884-0200  
CARSON CITY, NEVADA 89721 fax: (702) 884-0233

STATE ENGINEER'S USE ONLY 25764-05  
**FILED**  
AUG 20 1996  
STATE ENGINEER'S OFFICE

MAP  
TO ACCOMPANY SECONDARY APPLICATION TO APPROPRIATE  
WATER  
BY: SUNRIDGE CORPORATION  
FROM: INCLINE VILLAGE GENERAL IMPROVEMENT DISTRICT  
EFFLUENT RESERVOIR PIPELINE  
FOR: IRRIGATION PURPOSES  
DOUGLAS COUNTY NEVADA

82733  
82024T 77949 76309T 74763 T 73122T 72051T 71677T 70624T 68842T 67401T 66867T 65965T 25764 S-05