


POINT OF DIVERSION
NE 1/4 SE 1/4 OF SECTION 16, T.21S., R.54E., M.D.B.M.

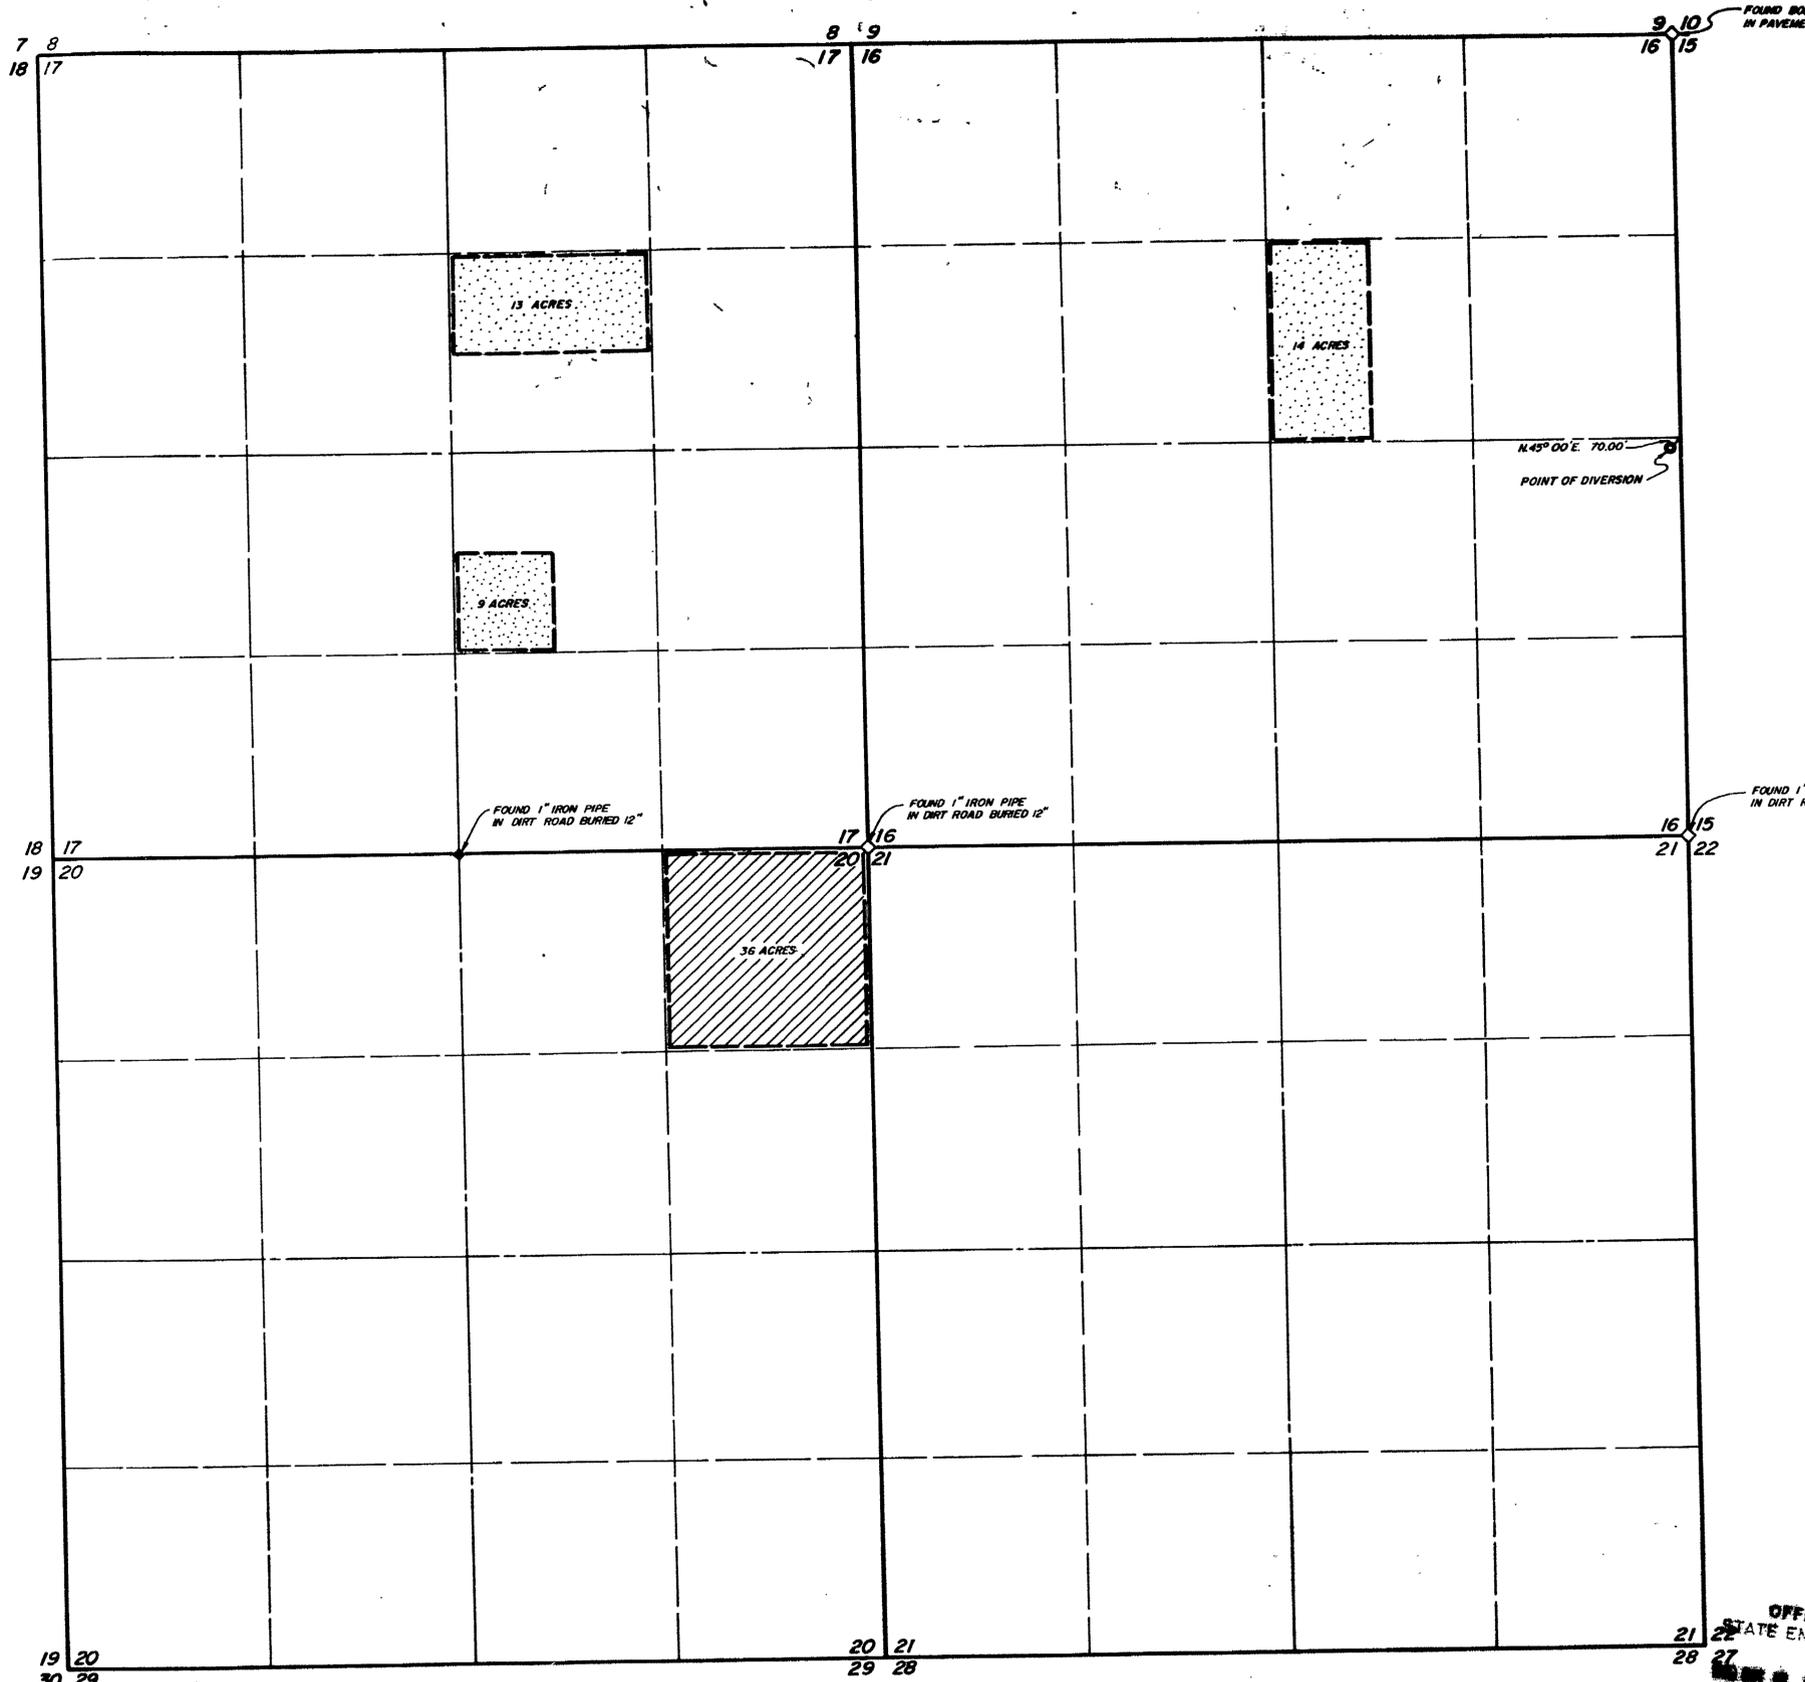

-SCALE: 1"=600'-



- LEGEND -

- EXISTING PLACE OF USE
- PROPOSED PLACE OF USE

STATE OF NEVADA }
COUNTY OF CLARK }

I, R. LEROY GIVENS, BEING FIRST DULY SWORN, DEPOSE AND SAY THAT THIS MAP, CONSISTING OF ONE SHEET, HAS BEEN CORRECTLY DRAWN TO THE DESIGNATED SCALE FROM FIELD NOTES OF A SURVEY MADE UNDER MY SUPERVISION AND DIRECTION ON THE 9TH DAY OF SEPTEMBER, 1970, THAT IT TRULY AND CORRECTLY REPRESENTS THE PROPOSED LOCATION AND EXTENT OF THE WORKS USED TO DIVERT WATER FROM PAHRUMP ARTESIAN BASIN IN NYE COUNTY BY TIM HAFEN RANCHES, INC. FOR IRRIGATION AND DOMESTIC USE AND THAT THE BOUNDARIES OF THE LANDS EMBODIED IN THE TRACT OWNED OR CONTROLLED BY THE APPLICANT AND UPON WHICH IT IS PROPOSED TO USE THE WATER APPLIED FOR, ARE FULLY AND CORRECTLY DESIGNATED THEREON.

R. Leroy Givens
STATE WATER RIGHT SURVEYOR NO 378

SUBSCRIBED AND SWORN TO BEFORE ME THIS 8th DAY OF October, 1970

Catherine Long
NOTARY PUBLIC IN AND FOR CLARK COUNTY, NEVADA

MY COMMISSION EXPIRES Dec. 21, 1971



25829

OFFICE
STATE ENGINEER
21 22
28 27

FILED
OCT 12 1970
STATE ENGINEER'S OFFICE

MAP TO ACCOMPANY APPLICATION
FOR
CHANGE IN PLACE OF USE
OF
PERMIT N° 24158
BY
TIM HAFEN RANCHES, INC.
FROM
PAHRUMP ARTESIAN BASIN
NYE COUNTY, NEVADA

25829