


State of Nevada }
 County of Elko }

I, Alan S. Boyack, being first duly sworn, depose and say that this map, consisting of one sheet, has been correctly drawn to the designated scale from field notes of a survey made under my supervision and direction, on the 15th day of July, 1970; that it truly and correctly represents the proposed location and extent of the works used to divert water from LOWER TAYLOR SPRING, in ELKO COUNTY, by HOWARD RANCHES, INCORPORATED, a Nevada Corporation as to a 4/5 interest and VERLAND STOWELL 1/5 interest, for stockwatering purposes. That the proposed point of diversion, the approximate location and size of the diverting channel or other conduit, the place and manner of use, and the location and names of all other works or streams which are crossed by, or connected with the said works, are fully and correctly designated thereon.




Alan S. Boyack

Subscribed and sworn to before me this 12th day of October, 1970.
 Notary Public in and for Elko County, Nevada.

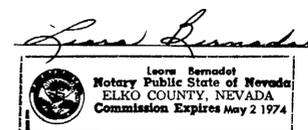


T.47 N. R.56 E.,
 M.D.B. & M.

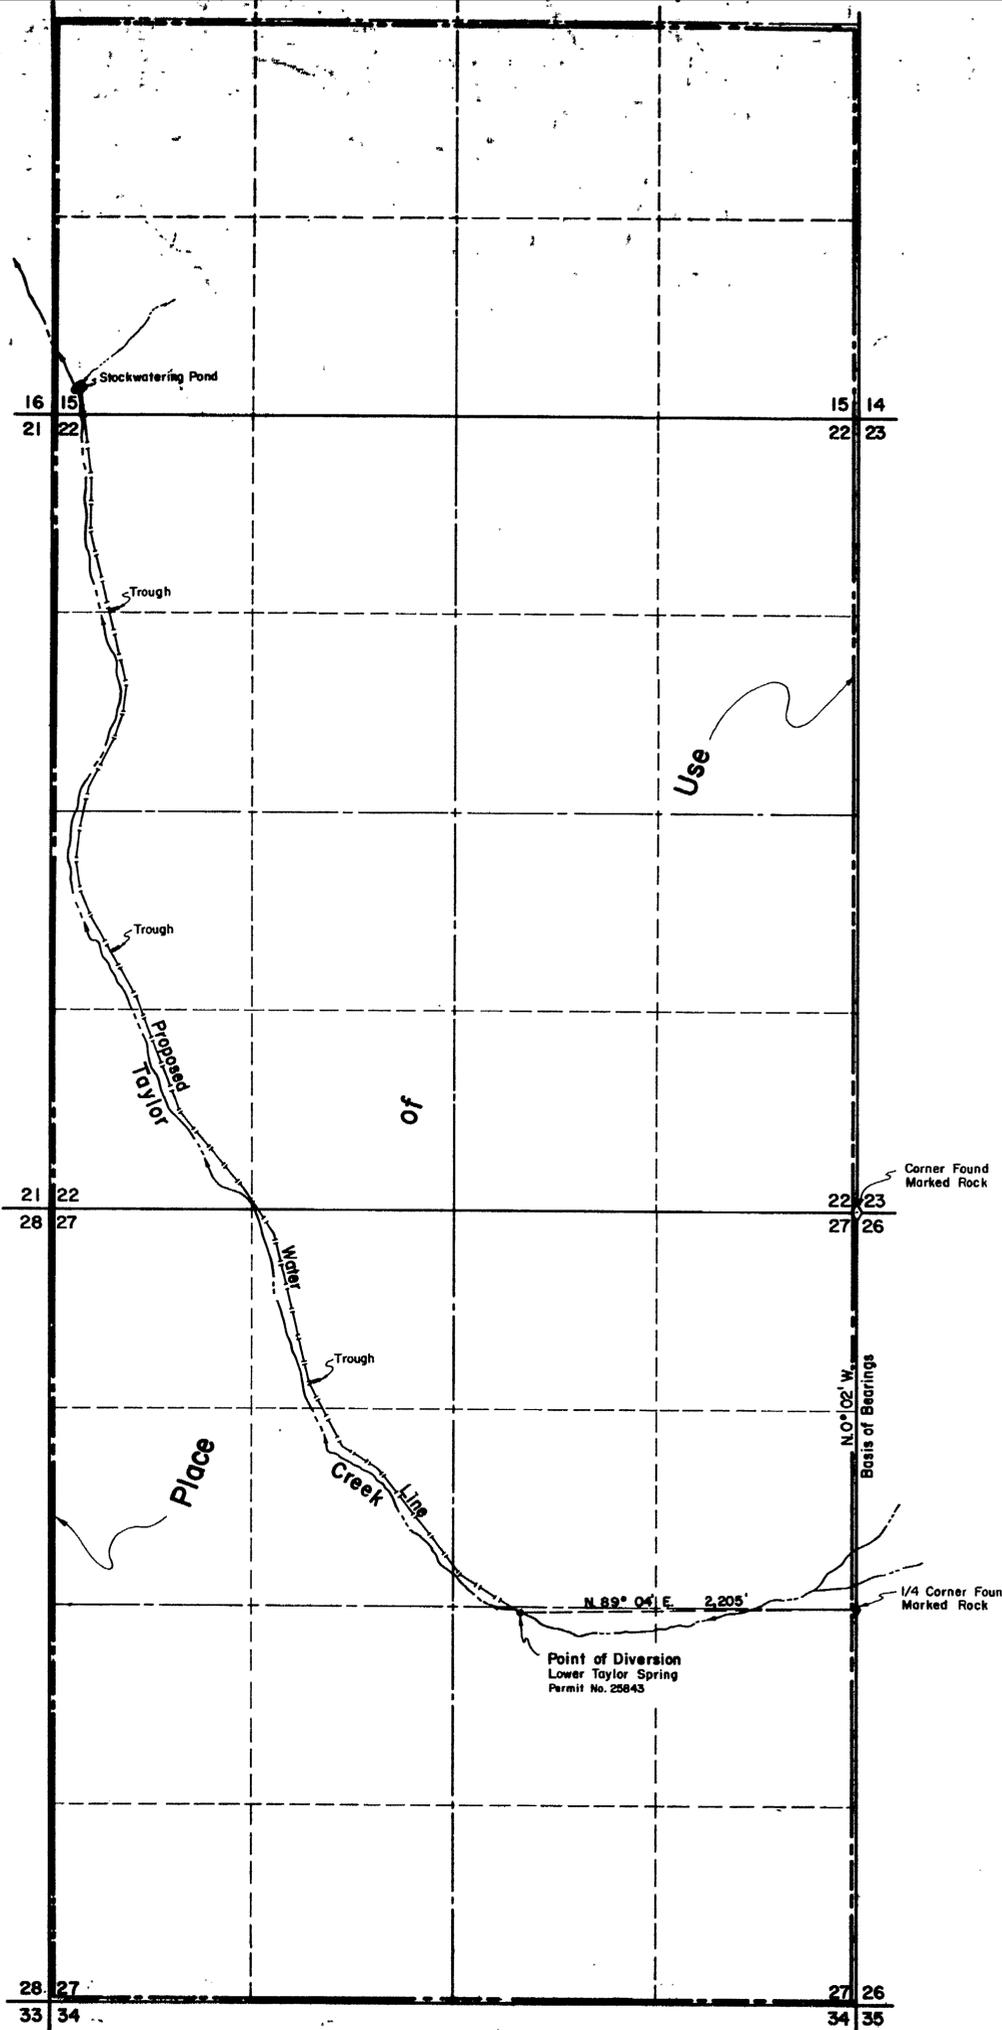

NOTE

Basis of Bearings is Magnetic Observation

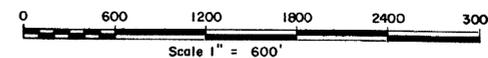

CERTIFICATE No. 8465 ISSUED 2-24-78

RECEIVED
 OCT 26 1970
 STATE ENGINEER'S OFFICE

FILED
 OCT 26 1970
 STATE ENGINEER'S OFFICE

25843

NO.	BY	DATE	REVISIONS	CHECKED	DATE

MAP
 TO ACCOMPANY APPLICATION TO
 APPROPRIATE WATER
 STOCKWATERING PURPOSES
 FOR
 BY
HOWARD RANCHES, INC., 4/5 INTEREST
VERLAND STOWELL 1/5 INTEREST
 FROM
LOWER TAYLOR SPRING

CHILTON ENGINEERING W70027 0
 421 COURT STREET ELKO, NEVADA

25843