


PORTION OF SECTIONS 9, 16, 15
T. 14 S., R. 65 E., M.D.B. & M.
CLARK COUNTY, NEVADA

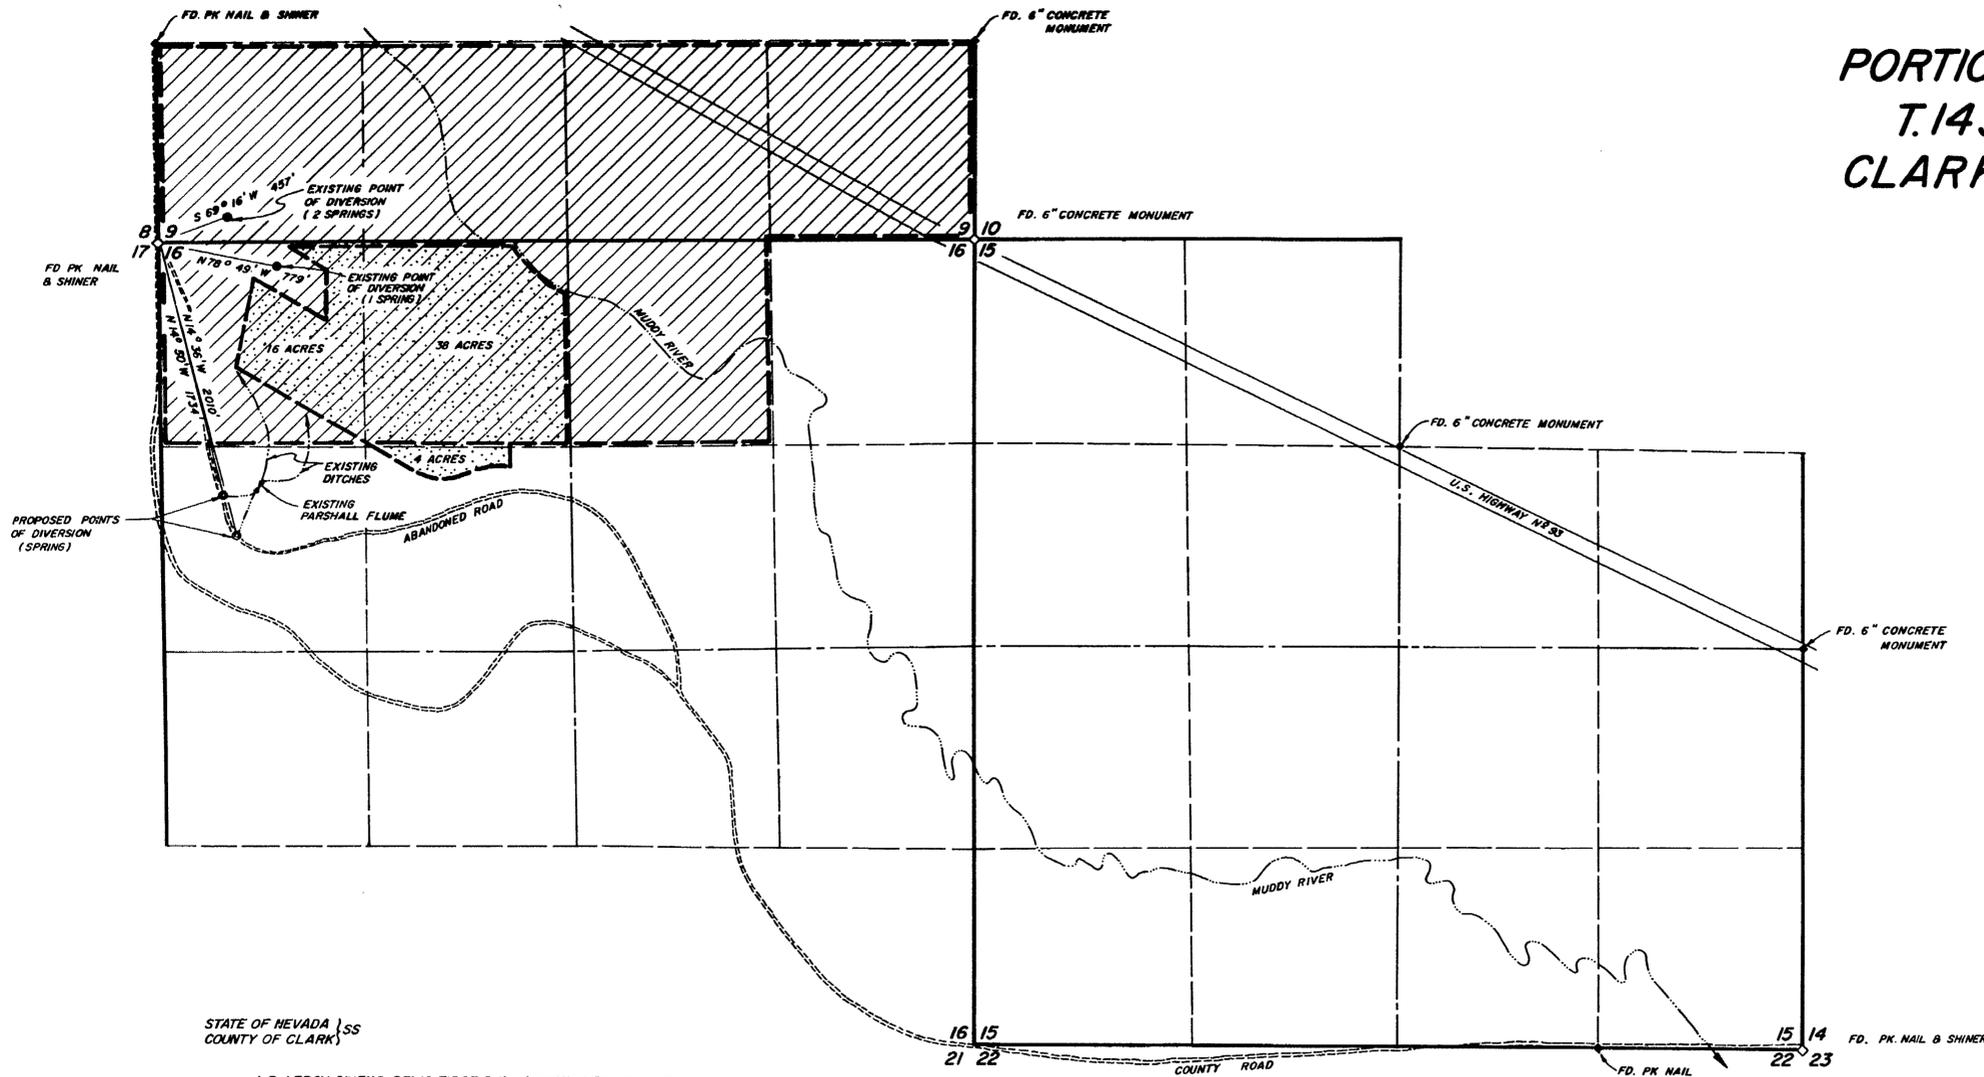

STATE OF NEVADA }
COUNTY OF CLARK }

I, R. LEROY GIVENS, BEING FIRST DULY SWORN, DEPOSE AND SAY THAT THIS MAP, CONSISTING OF ONE SHEET, HAS BEEN CORRECTLY DRAWN TO THE DESIGNATED SCALE FROM FIELD NOTES OF A SURVEY MADE UNDER MY SUPERVISION AND DIRECTION ON THE 16TH DAY OF OCTOBER, 1970, THAT IT TRULY AND CORRECTLY REPRESENTS THE PROPOSED LOCATION AND EXTENT OF THE WORKS USED TO DIVERT WATER FROM THE BALDWIN SPRINGS IN CLARK COUNTY BY R. W. WEBB FOR IRRIGATION AND DOMESTIC USE AND THAT THE BOUNDARIES OF THE LANDS EMBODIED IN THE TRACT OWNED OR CONTROLLED BY THE APPLICANT AND UPON WHICH IT IS PROPOSED TO USE THE WATER APPLIED FOR, ARE FULLY AND CORRECTLY DESIGNATED THEREON.


R. Leroy Givens
STATE WATER RIGHT SURVEYOR N# 378

NOV 12 1970
STATE ENGINEER'S OFFICE

SUBSCRIBED AND SWORN TO BEFORE ME THIS 4th DAY OF November, 1970

Catherine Long
NOTARY PUBLIC IN AND FOR CLARK COUNTY, NEVADA

MY COMMISSION EXPIRES Dec. 21, 1971

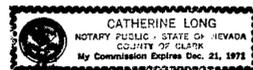

FILED
NOV 12 1970
STATE ENGINEER'S OFFICE

25860



- SCALE: 1" = 600' -



- LEGEND -

- PROPOSED PLACE OF USE
- EXISTING PLACE OF USE

MAP TO ACCOMPANY APPLICATION
FOR
CHANGE IN POINT OF DIVERSION & PLACE OF USE
OF
CERTIFICATE N# 258
BY
R. W. WEBB
FROM
AN UNDERGROUND SOURCE
CLARK COUNTY, NEVADA

25860