

State of Nevada }
 County of Elko }



I, Alan S. Boyack, being first duly sworn, depose and say that this map, consisting of one sheet, has been correctly drawn to the designated scale from field notes of a survey made under my supervision and direction, on the 6th day of August, 1970; that it truly and correctly represents the proposed location and extent of the works used to divert water from the MARYS RIVER, in ELKO COUNTY, by ROBERT E. & PETER E. MARBLE for storage purposes. That the proposed point of diversion, the approximate location and size of the diverting channel, all reservoirs or basins, the location and names of all other works which will cross or connect with the proposed works, and the lands proposed to be submerged by the impounded waters, are fully and correctly designated thereon.



Alan S. Boyack
 State Water Rights Surveyor No. 358

Subscribed and sworn to before me this 17th day of September, 1970.
 Notary Public in and for Elko County, Nevada.

Laura Brunstad

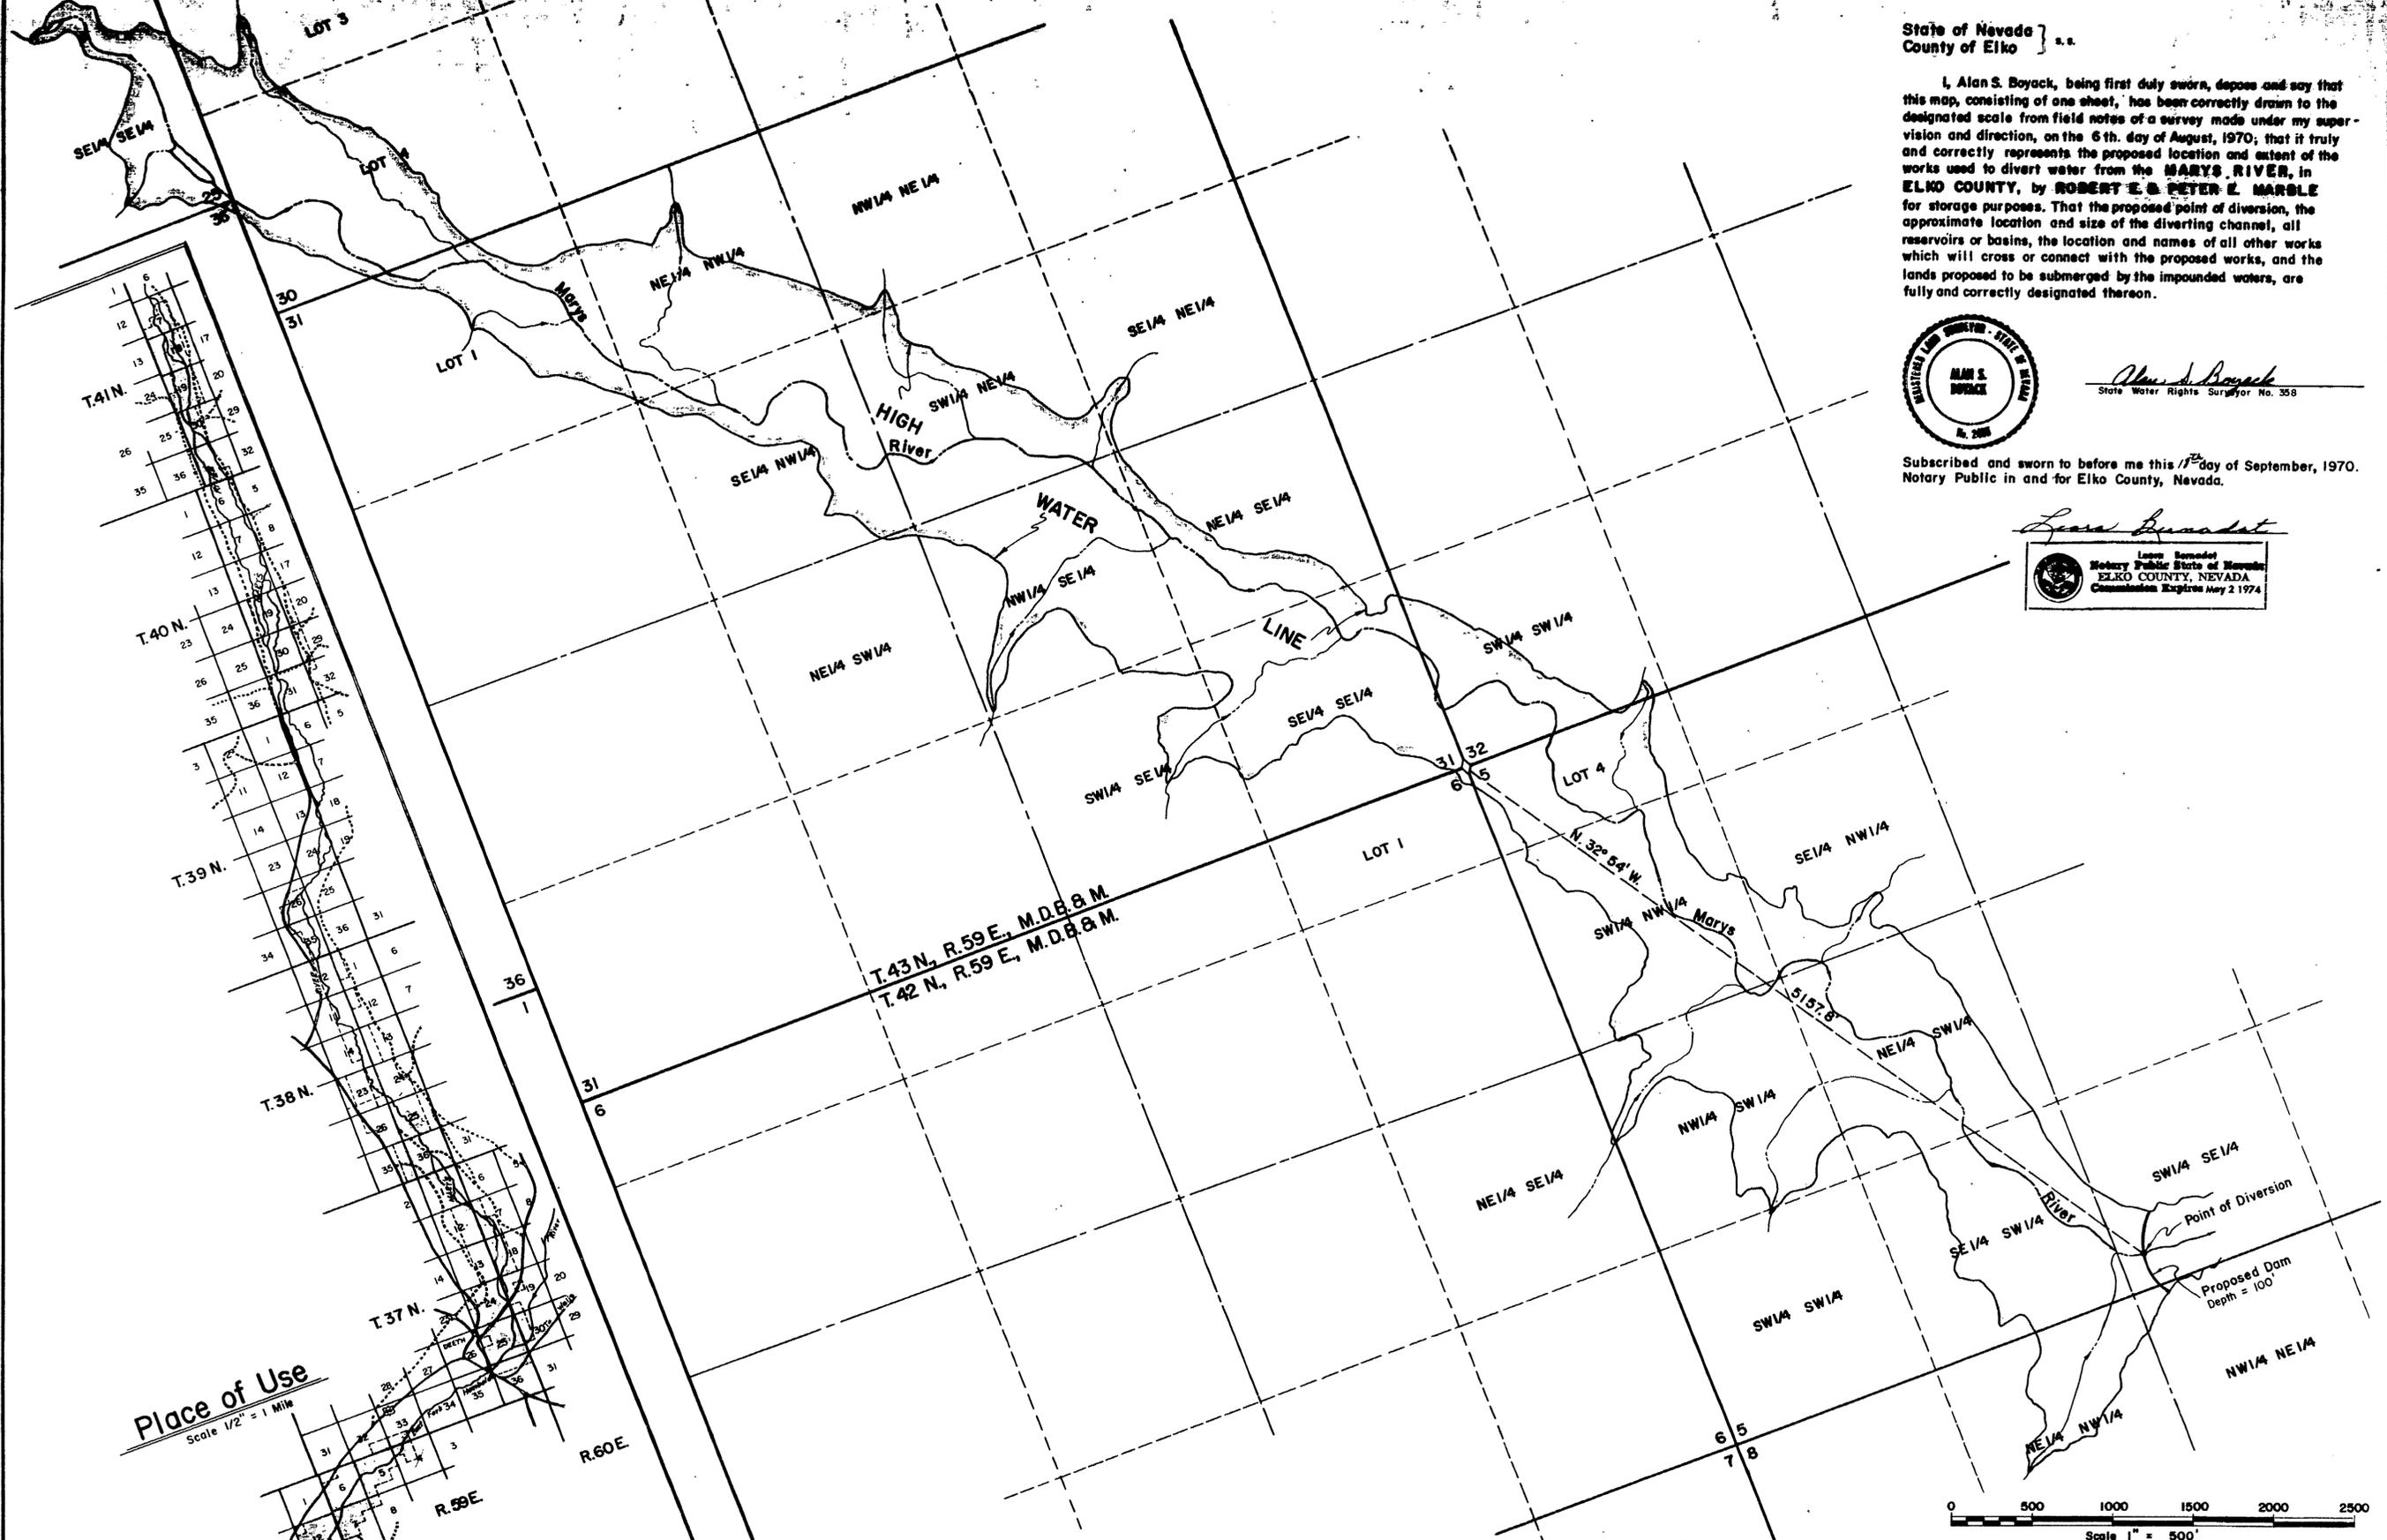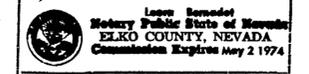

Place of Use
 Scale 1/2" = 1 Mile

T.43 N., R.59 E., M.D.B. & M.
 T.42 N., R.59 E., M.D.B. & M.

PROPOSED RESERVOIR

Top of Dam is 6100 Elev.
 Surface Area is 15,094,190 sq. ft., 346.5 Acs.
 Capacity is 14,888.7 Ac. ft.

FILED
 JAN 14 1971
 STATE ENGINEER'S OFFICE

OFFICE
 STATE ENGINEER
 1971 JAN 14 AM 10 01

NO.	BY	DATE	REVISIONS	CHECKED	DATE

MAP
 TO ACCOMPANY APPLICATION TO
 APPROPRIATE WATER
 STORAGE PURPOSES
 FOR
 BY
ROBERT E. & PETER E. MARBLE
 FROM
MARYS RIVER

CHILTON ENGINEERING W70020 0
 431 COURT STREET
 ELKO, NEVADA

25908
 9095

25909 25908