



PORTION OF SECTION 7, T.19S., R.57E., M.D.B. & M.
CLARK COUNTY, NEVADA

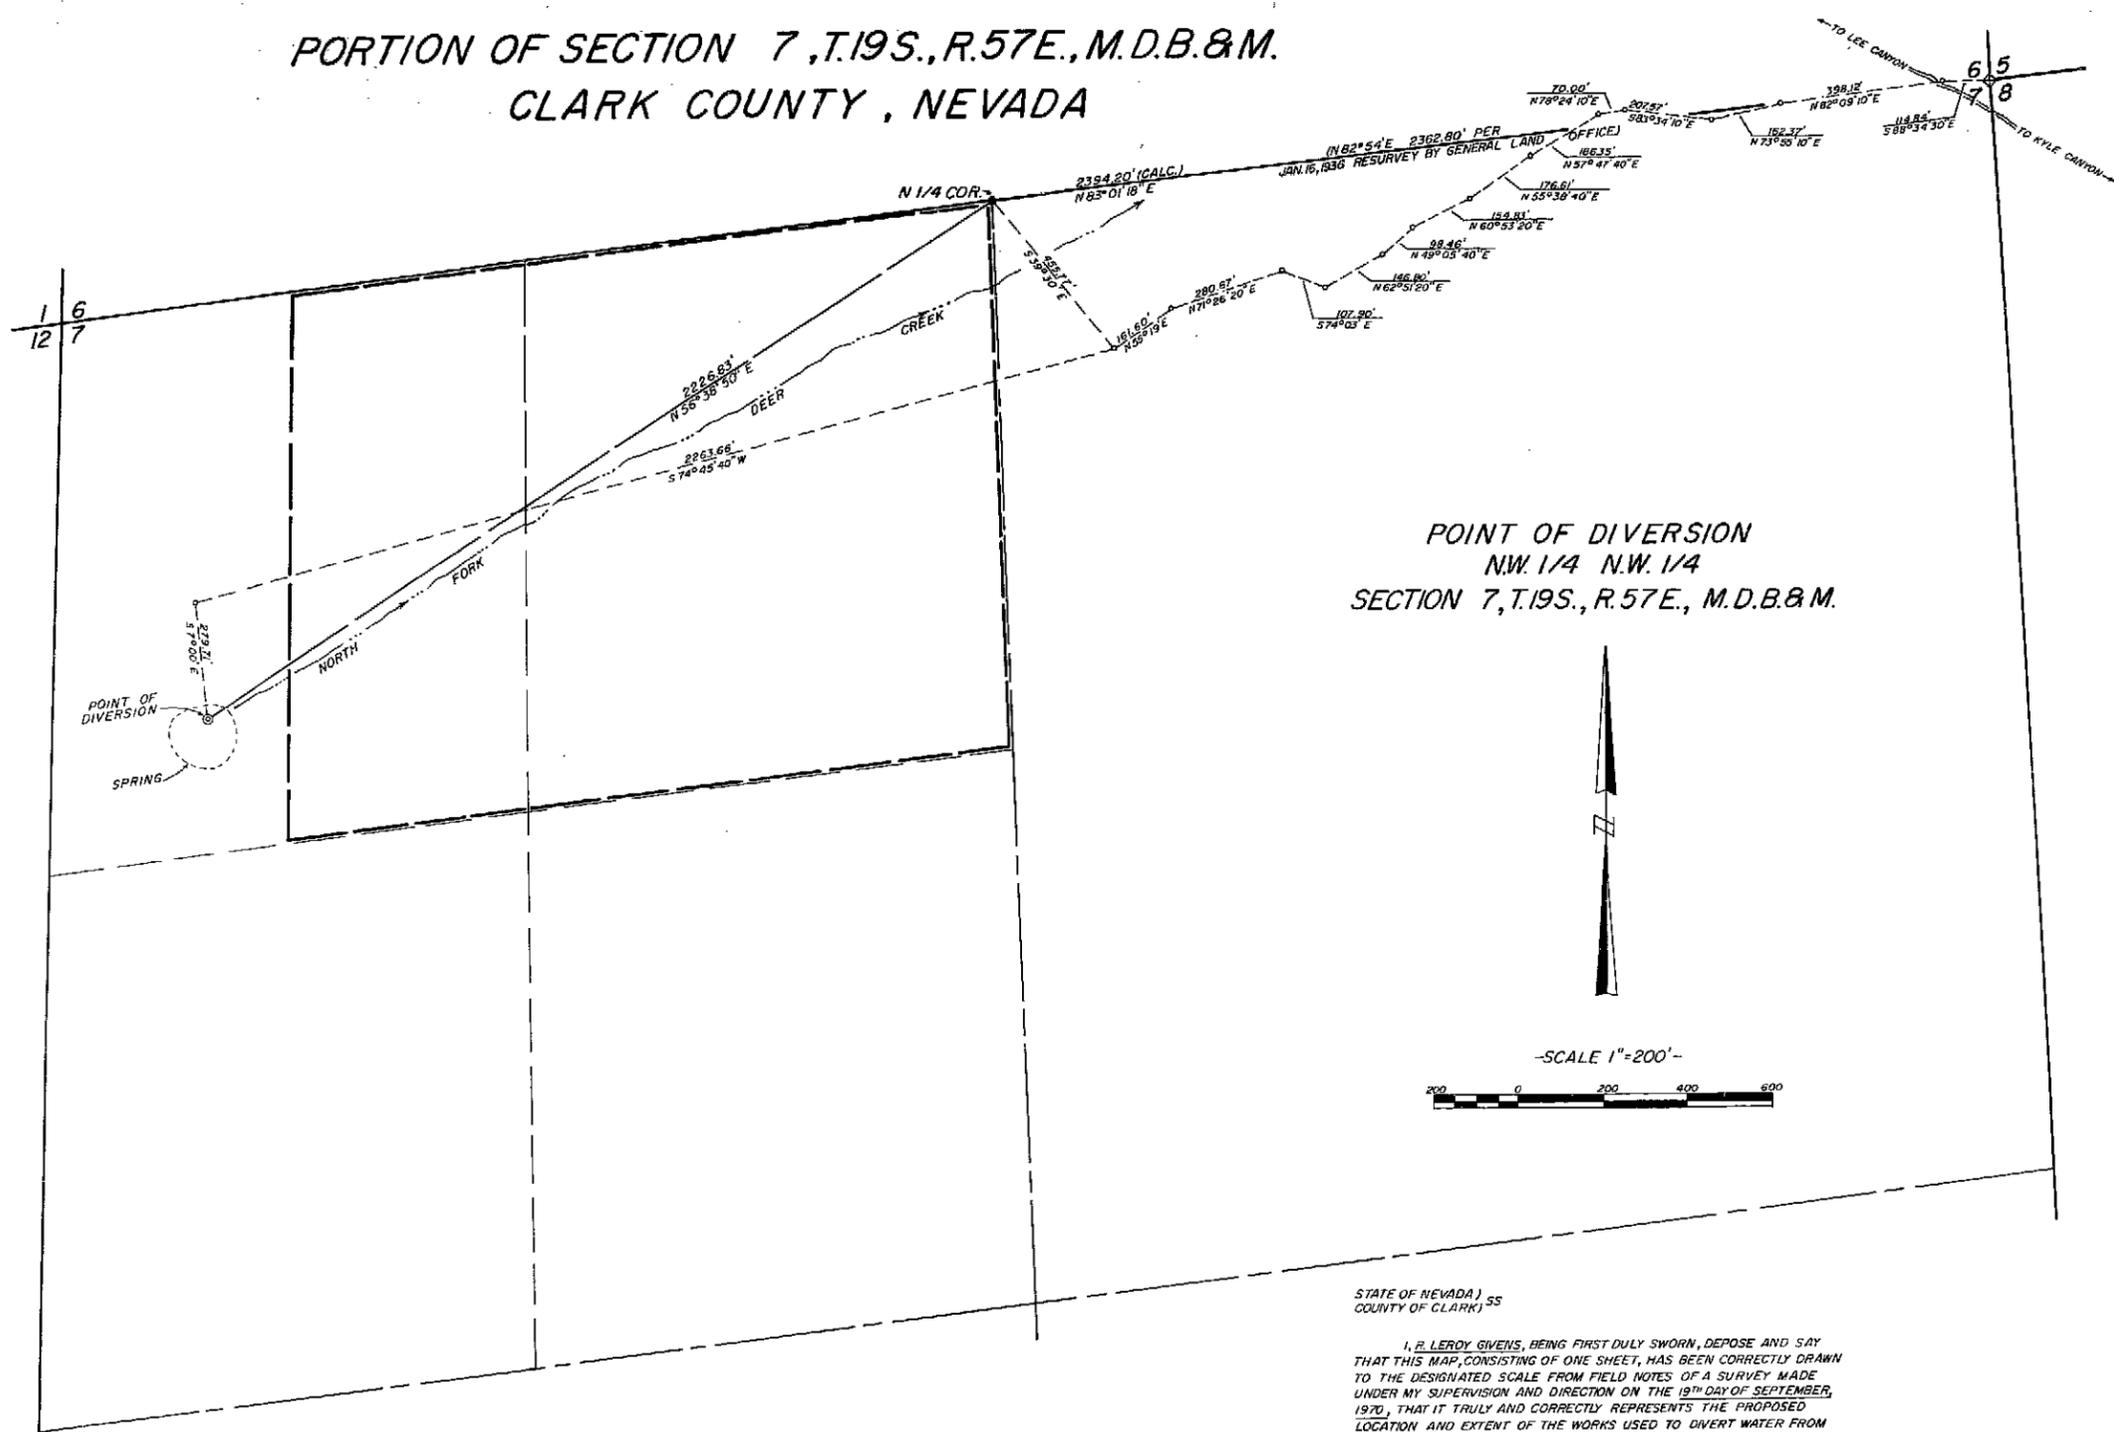


POINT OF DIVERSION
NW 1/4 N.W. 1/4
SECTION 7, T.19S., R.57E., M.D.B. & M.

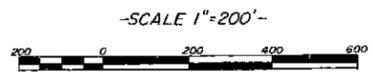

STATE OF NEVADA) SS
COUNTY OF CLARK)

I, R. LERDY GIVENS, BEING FIRST DULY SWORN, DEPOSE AND SAY THAT THIS MAP, CONSISTING OF ONE SHEET, HAS BEEN CORRECTLY DRAWN TO THE DESIGNATED SCALE FROM FIELD NOTES OF A SURVEY MADE UNDER MY SUPERVISION AND DIRECTION ON THE 19TH DAY OF SEPTEMBER, 1970, THAT IT TRULY AND CORRECTLY REPRESENTS THE PROPOSED LOCATION AND EXTENT OF THE WORKS USED TO DIVERT WATER FROM AN UN-NAMED SPRING IN THE UPPER REACH OF THE NORTH FORK DEER CREEK CANYON, CLARK COUNTY, NEVADA, BY JOHN STIMSON FOR RECREATION (CAMPGROUND) AND DOMESTIC USE AND THAT THE BOUNDARIES OF LANDS EMBODIED IN THE TRACT OWNED OR CONTROLLED BY THE APPLICANT AND UPON WHICH IT IS PROPOSED TO USE THE WATER APPLIED FOR, ARE FULLY AND CORRECTLY DESIGNATED THEREON.

R. Lerdy Givens
STATE WATER RIGHT SURVEYOR NO. 378

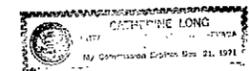

SUBSCRIBED AND SWORN TO BEFORE ME THIS 26th DAY OF October, 1970

Catherine Long
NOTARY PUBLIC IN AND FOR CLARK COUNTY, NEVADA

OFFICE
STATE ENGINEER

MY COMMISSION EXPIRES December 21, 1971

1970 OCT 30 AM 10 11

FILED
OCT 30 1970
STATE ENGINEERS OFFICE

CERTIFICATE NO. 8268 ISSUED 4-12-74

MAP TO ACCOMPANY APPLICATION
FOR RECREATION (CAMPGROUND)
AND DOMESTIC USE
BY
JOHN STIMSON
FROM
AN UN-NAMED SPRING ON THE
NORTH FORK OF DEER CREEK
CLARK COUNTY, NEVADA

25912