


T 4 S , R 60 E , MDB & M.

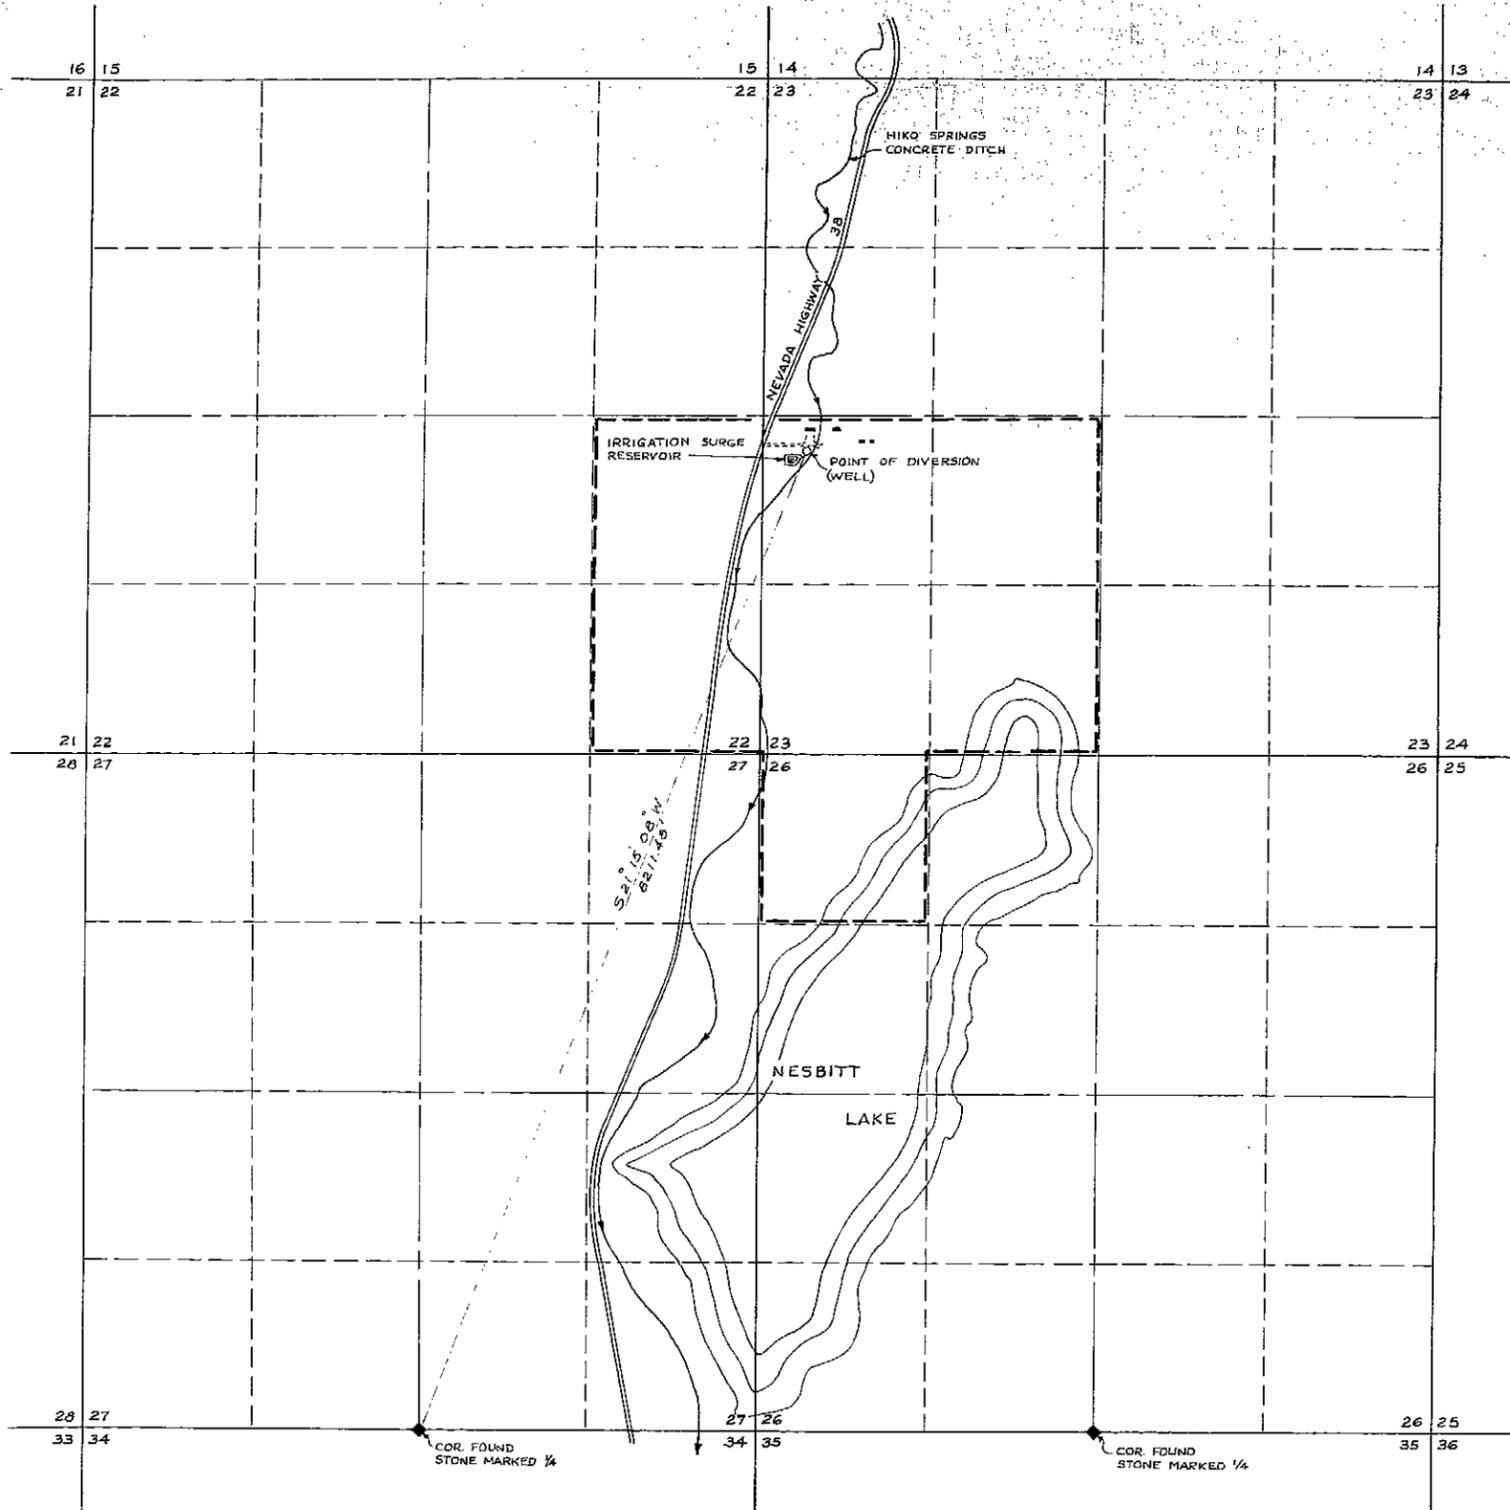


STATE OF NEVADA } SS  
COUNTY OF WASHOE }

I, DONALD C. OSBORNE, being first duly sworn, depose and say that this map, consisting of one sheet, has been correctly drawn to the designated scale from field notes of a survey made by me, between the first day of November and the thirtieth day of November, 1965, that it truly and correctly represents the proposed location and extent of the works used to divert water from an underground source, in Lincoln County, by the State of Nevada Department of Fish and Game for irrigation purposes. That the proposed point of diversion, the approximate location and size of the diverting channel, all reservoirs or basins, the location and names of all other works which will cross or connect with the proposed works, and the boundary of all lands, showing by 40 acre subdivisions the areas proposed to be irrigated, are fully and correctly designated thereon.

*Donald Osborne*  
DONALD C. OSBORNE  
State Water Right Surveyor

Subscribed and sworn to before me this 11th day of Mar, 1971.  
Notary Public in and for Washoe County, Nevada.

*Grover C. Freeman*  
GROVER C. FREEMAN  
Notary Public - State of Nevada  
Washoe County  
My Commission Expires Jan 16, 1975

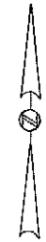

T 4 S , R 60 E , MDB & M.

T 4 S , R 61 E , MDB & M.

6	5	4	3	2	1	6	5	4	3	2	1
7	8	9	10	11	12	7	8	9	10	11	12
18	17	16	15	14	13	18	17	16	15	14	13
19	20	21	22	23	24	19	20	21	22	23	24
30	29	28	27	26	25	30	29	28	27	26	25
31	32	33	34	35	36	31	32	33	34	35	36

Proposed New Point of Diversion and Place of Use Under Permit 23913.

Existing Point of Diversion and Place of Use Under Permit 23965.

BASIS OF BEARINGS: SOLAR OBSERVATION  
SCALE ~ 1" = 660'

FILED  
MAR 17 1970  
STATE ENGINEER'S OFFICE

MAP  
TO ACCOMPANY APPLICATION TO  
CHANGE POINT OF DIVERSION AND  
PLACE OF USE UNDER PERMIT NO.  
23365, FOR IRRIGATION PURPOSES  
FROM AN UNDERGROUND SOURCE  
BY THE STATE OF NEVADA DEPT.  
OF FISH AND GAME.

FEBRUARY 1971

KE 39

25913