


SECTION CORNER FOUND
B.L.M. BRASSCAP

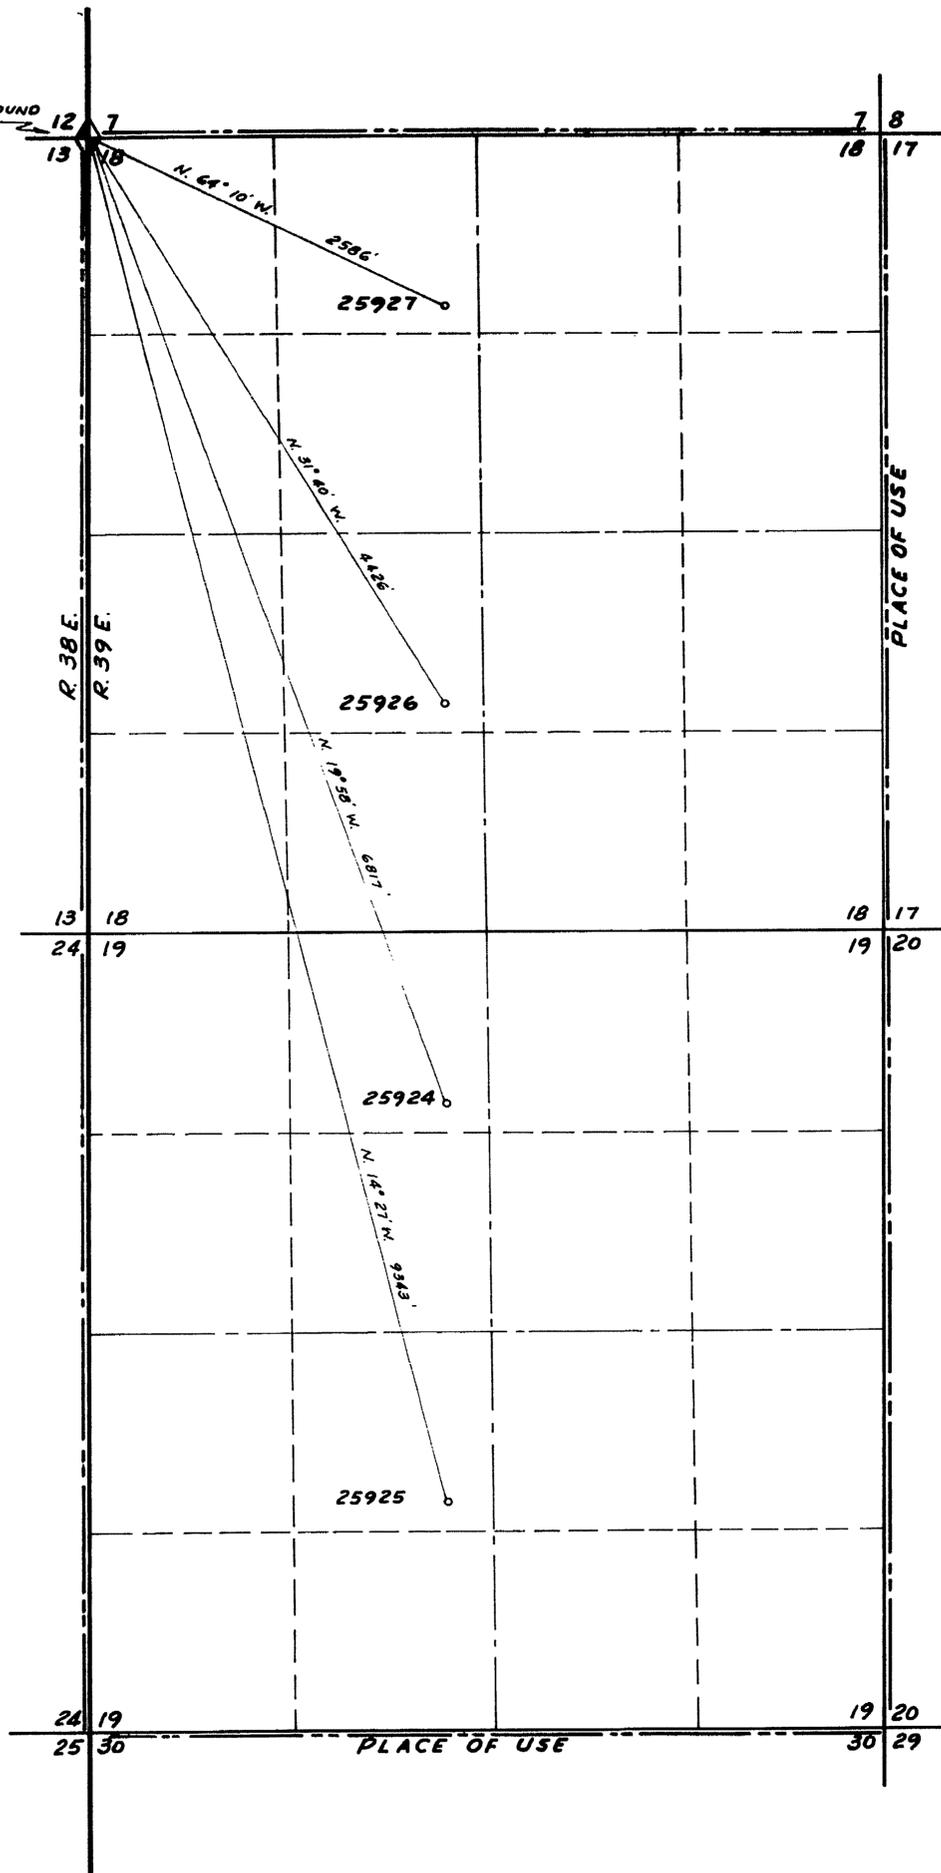

T. 38 N.
M. D. B. & M.

BASIS OF BEARING ~ NORTH SECTION OF SEC. 30,
T. 39 N., R. 39 E., S. 89° 45' W.

ALL LAND TO BE IRRIGATED WITH SPRINKLER
SYSTEM.

STATE OF NEVADA } S.S.
COUNTY OF ELKO }

I, CHARLES C. ARMUTH, JR., BEING FIRST DULY SWORN, DEPOSE AND SAY THAT THIS MAP, CONSISTING OF ONE SHEET, HAS BEEN CORRECTLY DRAWN TO THE DESIGNATED SCALE FROM FIELD NOTES OF A SURVEY MADE BY ME, BETWEEN THE 15TH DAY OF MARCH, 1971 AND THE 20TH DAY OF APRIL, 1971; THAT IT TRULY AND CORRECTLY REPRESENTS THE PROPOSED LOCATION AND EXTENT OF THE WORKS USED TO DIVERT WATER FROM UNDERGROUND, IN HUMBOLDT COUNTY, BY CLAIR KRACAW & SONS, INC., FOR IRRIGATION AND DOMESTIC PURPOSES. THAT THE PROPOSED POINTS OF DIVERSION, THE APPROXIMATE LOCATION AND SIZE OF THE DIVERTING CHANNEL, ALL RESERVOIRS OR BASINS, THE LOCATION AND NAMES OF ALL WORKS OR STREAMS WHICH WILL CROSS OR CONNECT WITH THE PROPOSED WORKS AND THE LOCATION OF ALL LANDS SHOWING BY 40-ACRE SUB-DIVISIONS THE AREAS PROPOSED TO BE IRRIGATED, ARE FULLY AND CORRECTLY DESIGNATED THEREON.


Charles C. Armuth, Jr.

STATE WATER RIGHT SURVEYOR

SUBSCRIBED AND SWORN TO BEFORE ME THIS 29TH DAY OF APRIL, 1971.

Frances L. Ford

NOTARY PUBLIC IN AND FOR ELKO COUNTY, NEVADA

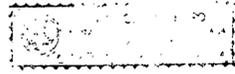

FILED
APR 30 1971
STATE ENGINEER'S OFFICE



SCALE: 1" = 600'

MAP TO ACCOMPANY APPLICATION
TO APPROPRIATE WATER
FROM UNDERGROUND
FOR IRRIGATION & DOMESTIC
BY
CLAIR KRACAW & SONS, INC.

25927 25926 25925 25924