


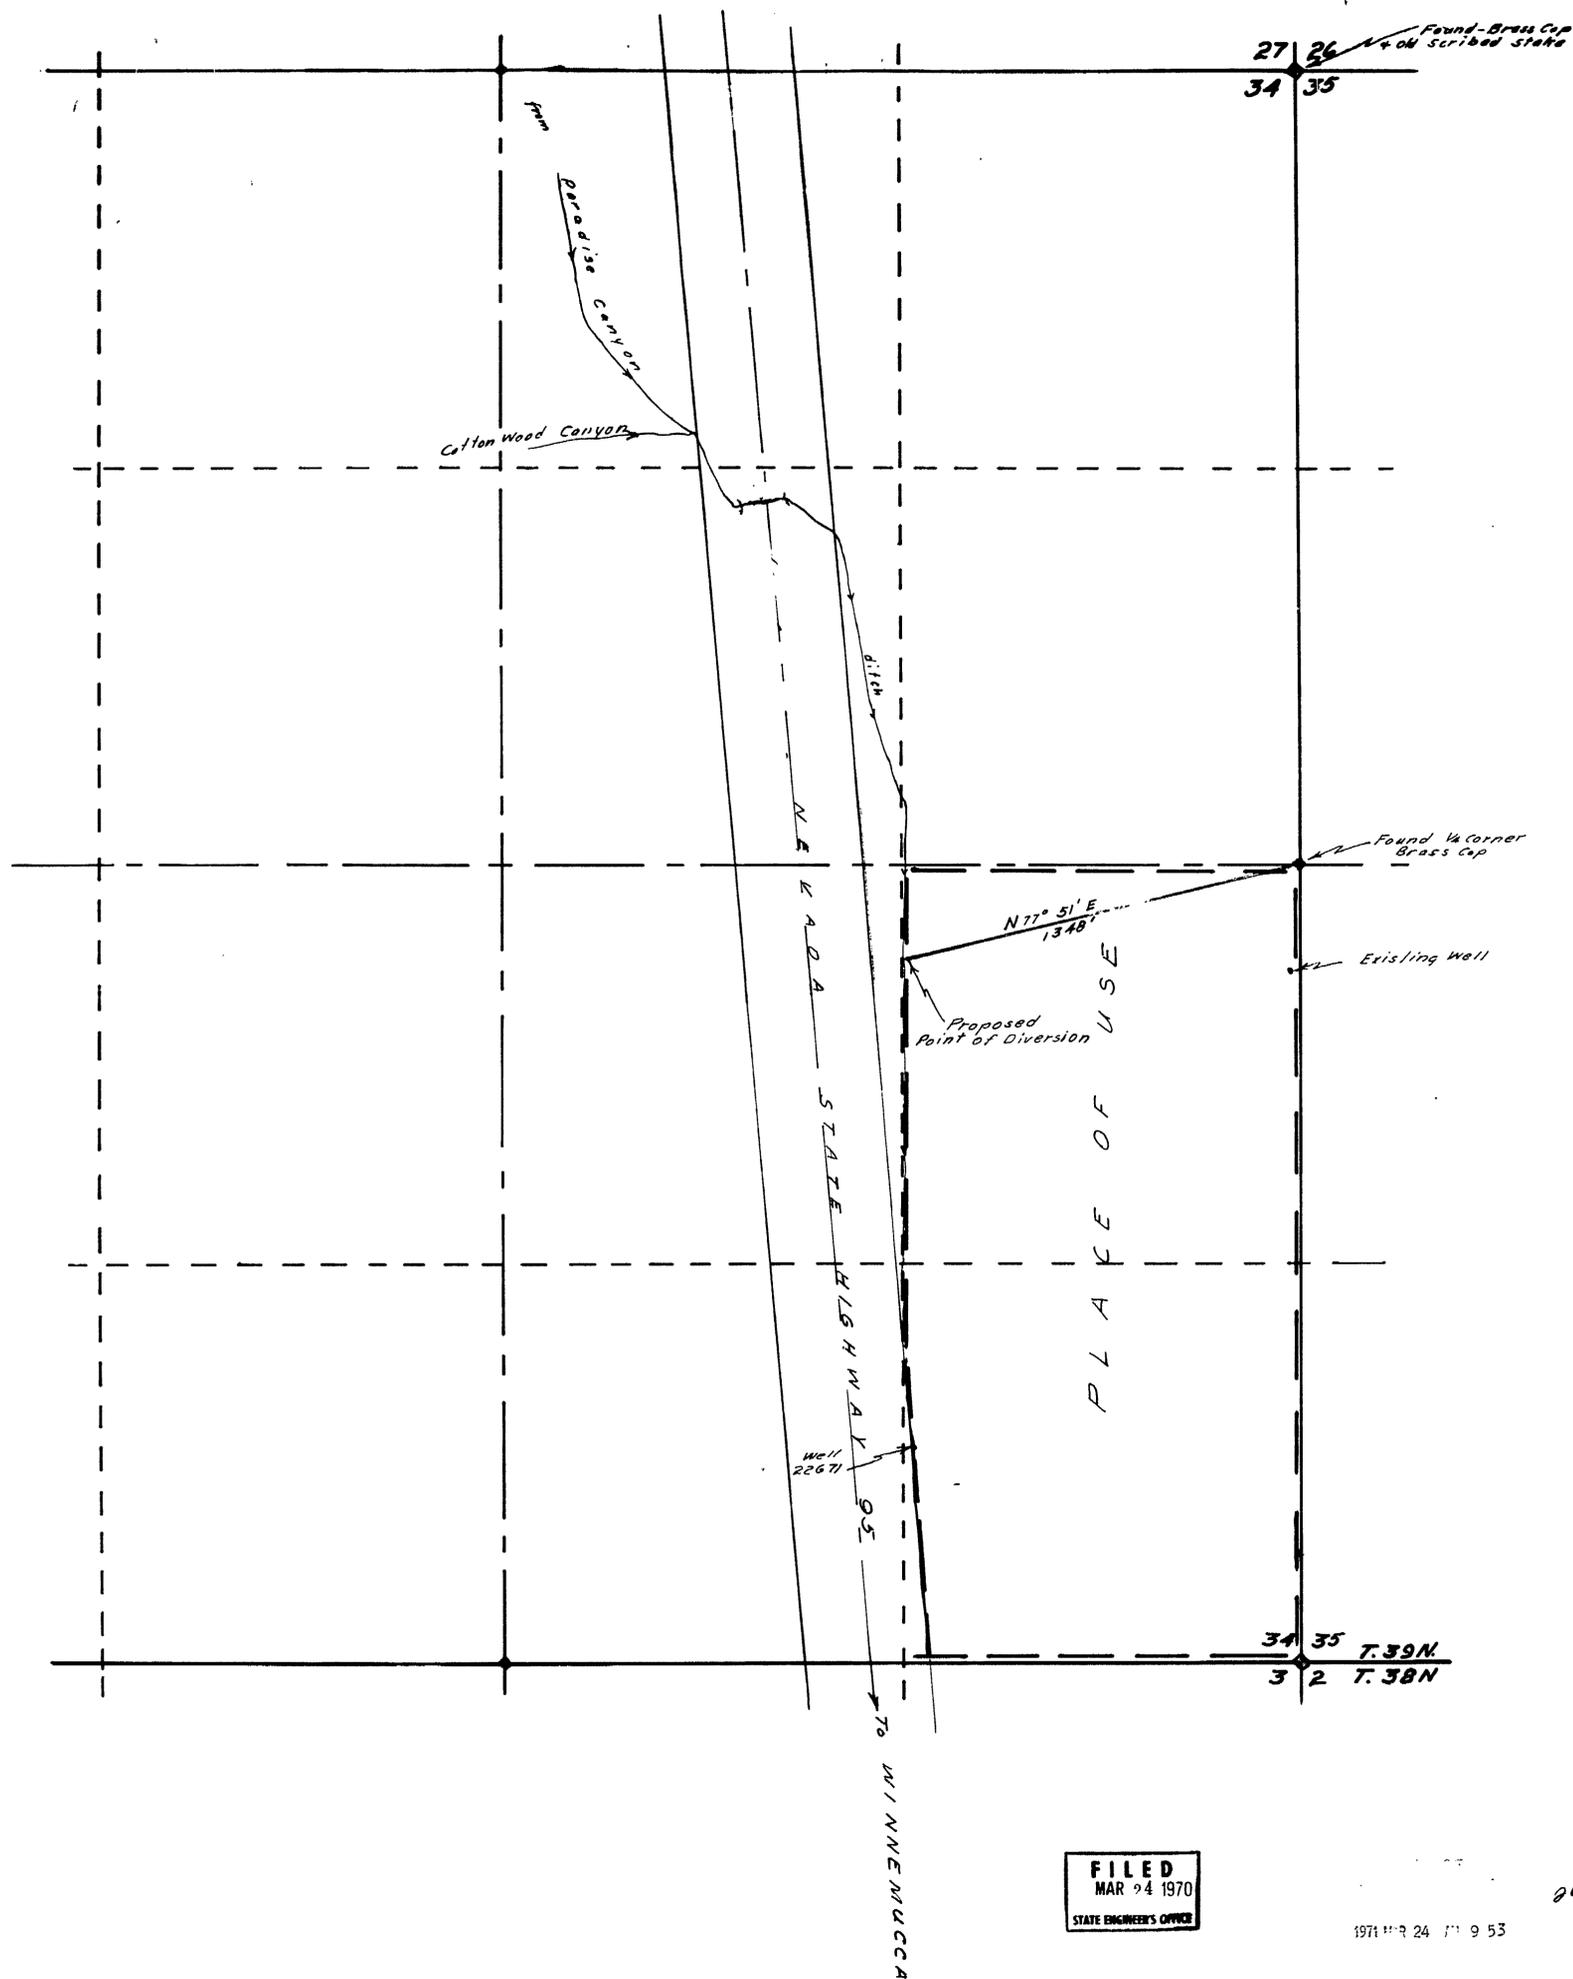

T. 39N., R. 38E.  
M. D. B&M.



STATE OF NEVADA }  
COUNTY OF HUMBOLDT } SS

I, J.R. CALDWELL BEING FIRST DULY SWORN DEPOSE AND SAY THAT THIS MAP HAS BEEN CORRECTLY DRAWN TO THE DESIGNATED SCALE FROM FIELD NOTES OF A SURVEY MADE BY ME OR UNDER MY SUPERVISION AND DIRECTION, BETWEEN THE 19<sup>th</sup> & 20<sup>th</sup> Days of March, 1971 THAT IT TRULY AND ACCURATELY REPRESENTS THE PROPOSED LOCATION AND EXTENT OF THE WORKS USED TO DIVERT WATER FROM Underground IN Humboldt COUNTY, BY Frank & Ann Loveland FOR Irrigation & Domestic PURPOSES, THAT THE PROPOSED POINT OF DIVERSION, THE APPROXIMATE LOCATION AND SIZE OF THE DIVERTING CHANNEL, ALL RESERVOIRS OR BASINS, THE LOCATION AND NAMES OF ALL OTHER WORKS WHICH WILL CROSS OR CONNECT WITH THE PROPOSED WORKS, AND THE BOUNDARY OF LANDS, SHOWING BY 40-ACRE SUBDIVISIONS THE AREAS PROPOSED TO BE IRRIGATED, ARE FULLY AND CORRECTLY DESIGNATED HEREON.

*J.R. Caldwell*  
STATE WATER RIGHT SURVEYOR

SUBSCRIBED AND SWORN TO BEFORE ME THIS 22<sup>nd</sup> DAY OF March

*James A. Callahan*

JAMES A. CALLAHAN  
Notary Public - State of Nevada  
Humboldt County  
My Commission Expires Feb 28, 1975



FILED  
MAR 24 1970  
STATE ENGINEER'S OFFICE

1971 MAR 24 11 9 53

26021

**MAP**  
TO ACCOMPANY APPLICATION TO  
APPROPRIATE WATER

FOR: Irrigation & Domestic  
BY: Frank & Ann Loveland  
FROM: Underground  
IN: Humboldt County, Nevada

26021