


T.19N.,R.66E. M.D.B.&M.

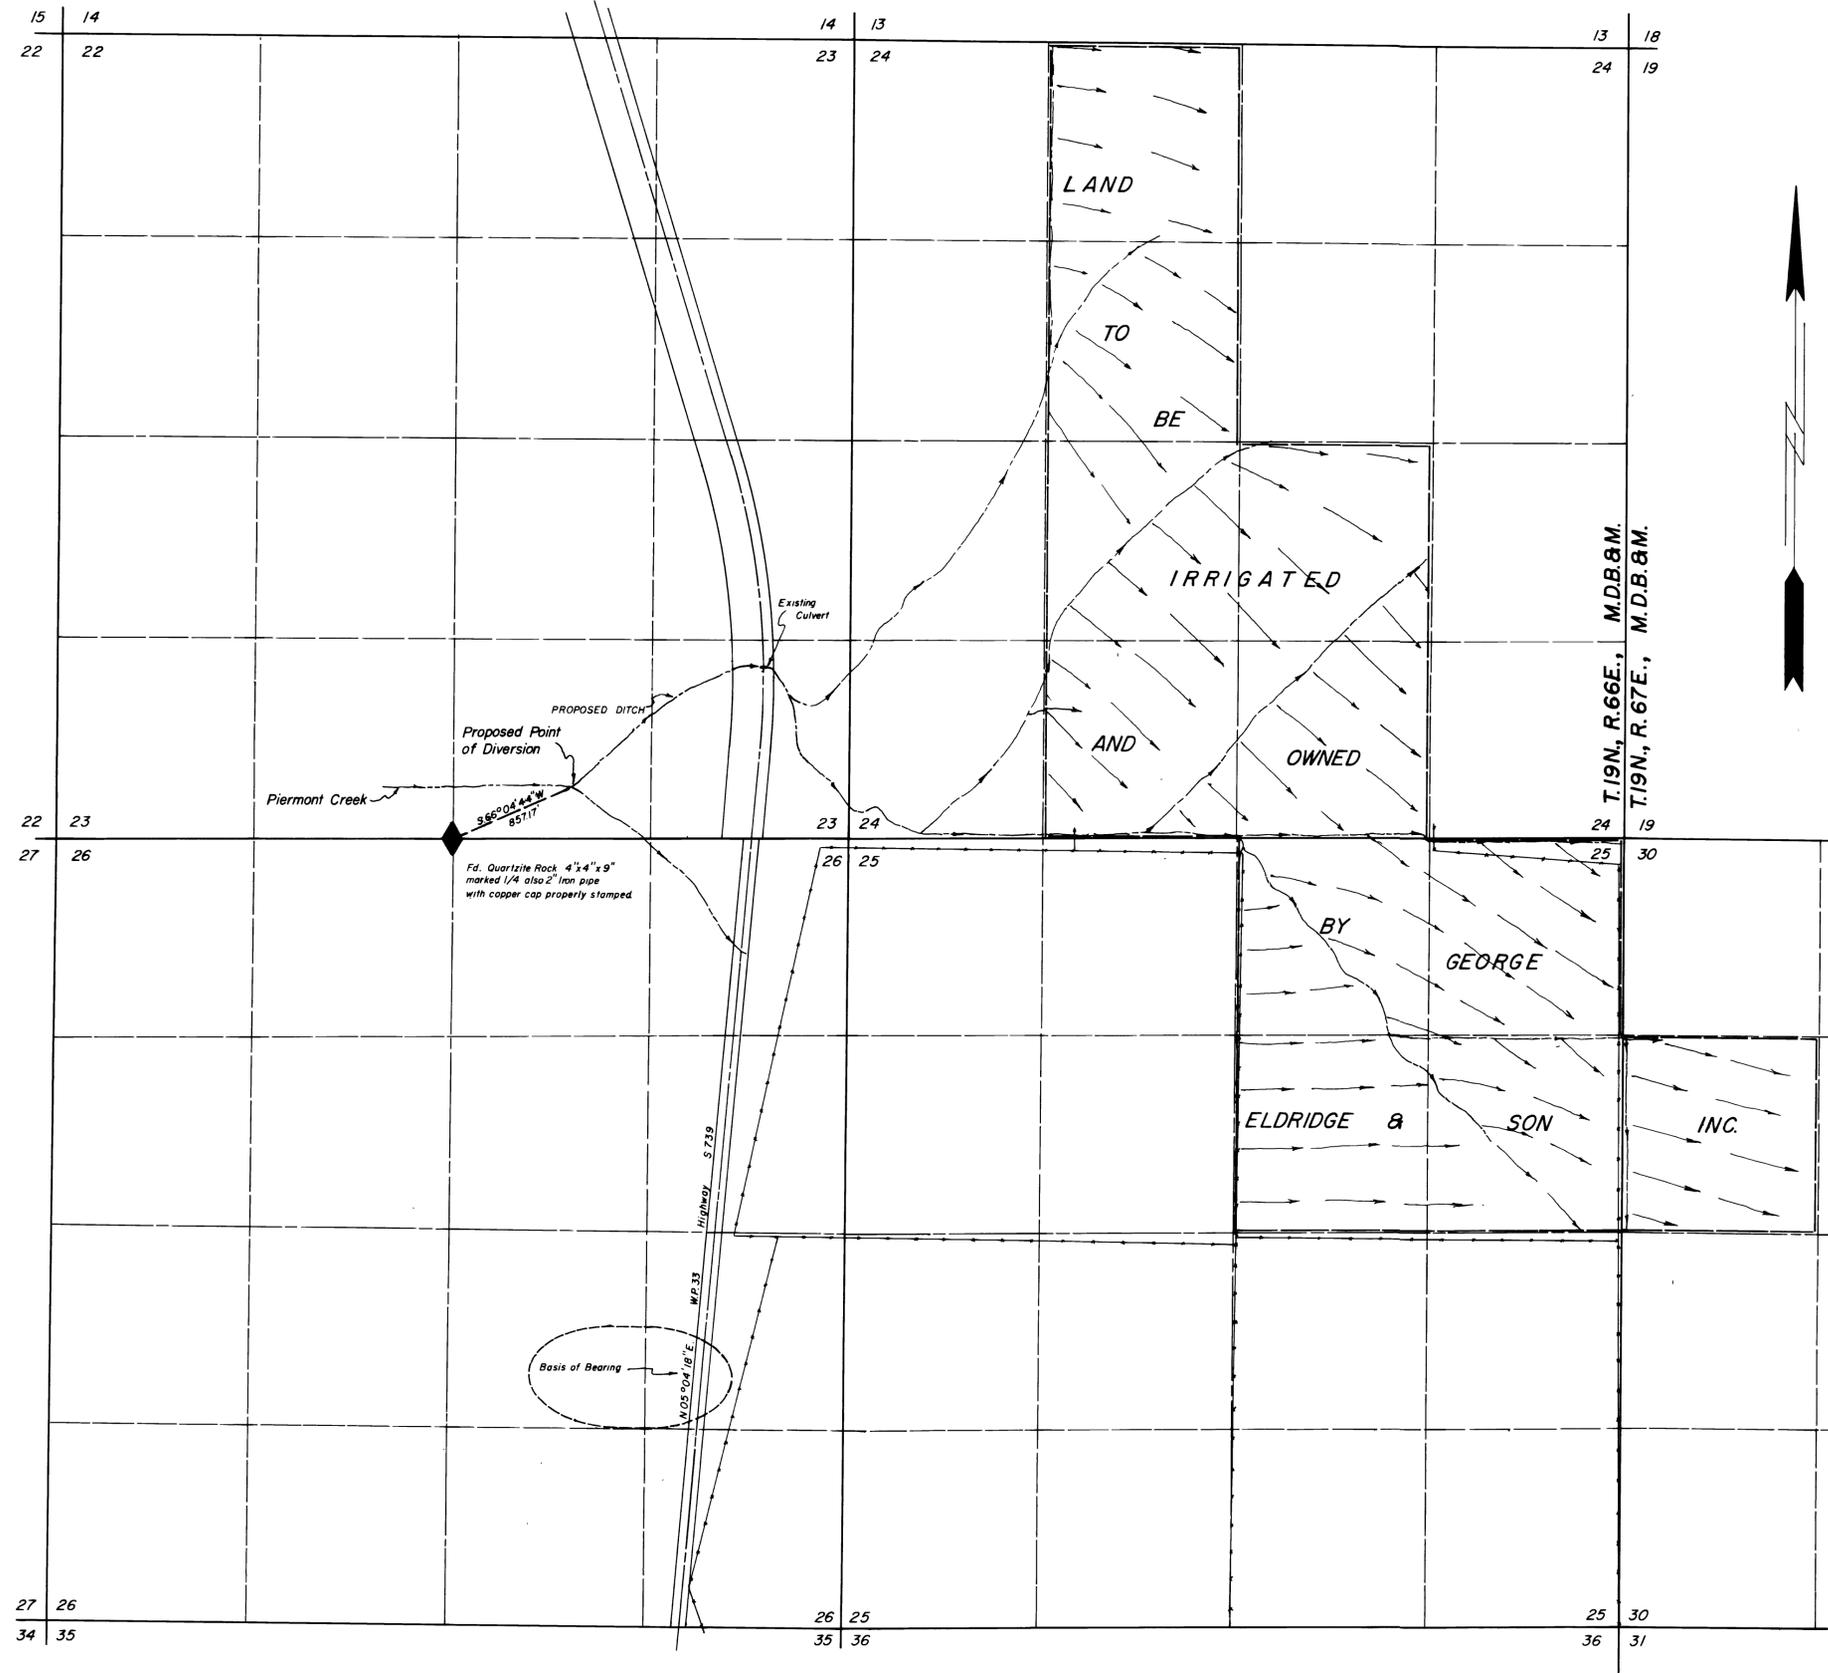


State of Nevada
 County of White Pine
 I, Wallace T. Boundy, being first duly sworn, depose and say that this map, consisting of one sheet, has been correctly drawn to the designated scale from field notes of a survey made under my supervision and direction between the 1st day and the 28th of May, 1971. That it truly and correctly represents the proposed location and extent of the work used to divert water from Piermont creek in White Pine County, by George Eldridge & Sons Inc. for irrigation purposes. That the proposed point of diversion, the approximate location and size of the diverting channel, all reservoirs or basins, the location and names of all other works which will cross or connect with the proposed works, and the boundary of all lands, showing by 40 acre subdivisions the areas proposed to be irrigated, are fully and correctly designated thereon.

Wallace T. Boundy
 State Water Right Surveyor No. 1365

Subscribed and sworn to before me this 15th day of June, 1971.

Leslie Boundy
 Notary Public in and for White Pine County, Nevada.
 My commission expires September 8th, 1973.

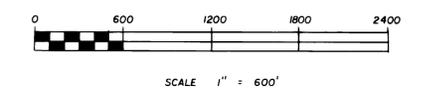

MAP TO ACCOMPANY APPLICATION
 TO APPROPRIATE WATER
 FOR IRRIGATION & DOMESTIC PURPOSES
 BY GEORGE ELDRIDGE & SON INC.
 FROM PIERMONT CREEK
 IN WHITE PINE COUNTY
 BY BOUNDY & FRASER INC. ELY, NEVADA

FILED
 JUL 27 1971
 STATE ENGINEER'S OFFICE