

State of Nevada } ss.  
County of Elko }



I, Mark Chilton, being first duly sworn, depose and say that this map, consisting of one sheet, has been correctly drawn to the designated scale from field notes of a survey made under my supervision and direction, on the 10 th. day of May, 1963; that it truly and correctly represents the proposed location and extent of the works used to divert water from an UNDERGROUND SOURCE, in ELKO COUNTY, by LEONA PATTON for Irrigation and Domestic purposes. That the proposed point of diversion, the approximate location and size of the diverting channel, all reservoirs or basins, the location and names of all other works which will cross or connect with the proposed works, and the boundary of all lands, showing by 40-acre subdivisions the areas proposed to be irrigated, are fully and correctly designated thereon.



*Mark Chilton*  
State Water Rights Surveyor No. 278

Subscribed and sworn to before me this 29<sup>th</sup> day of March, 1971.  
Notary Public in and for Elko County, Nevada.

*Leona Bernadot*  
Leona Bernadot  
Notary Public State of Nevada  
ELKO COUNTY, NEVADA  
Commission Expires May 2 1974

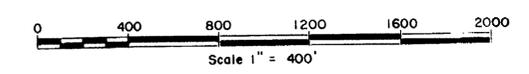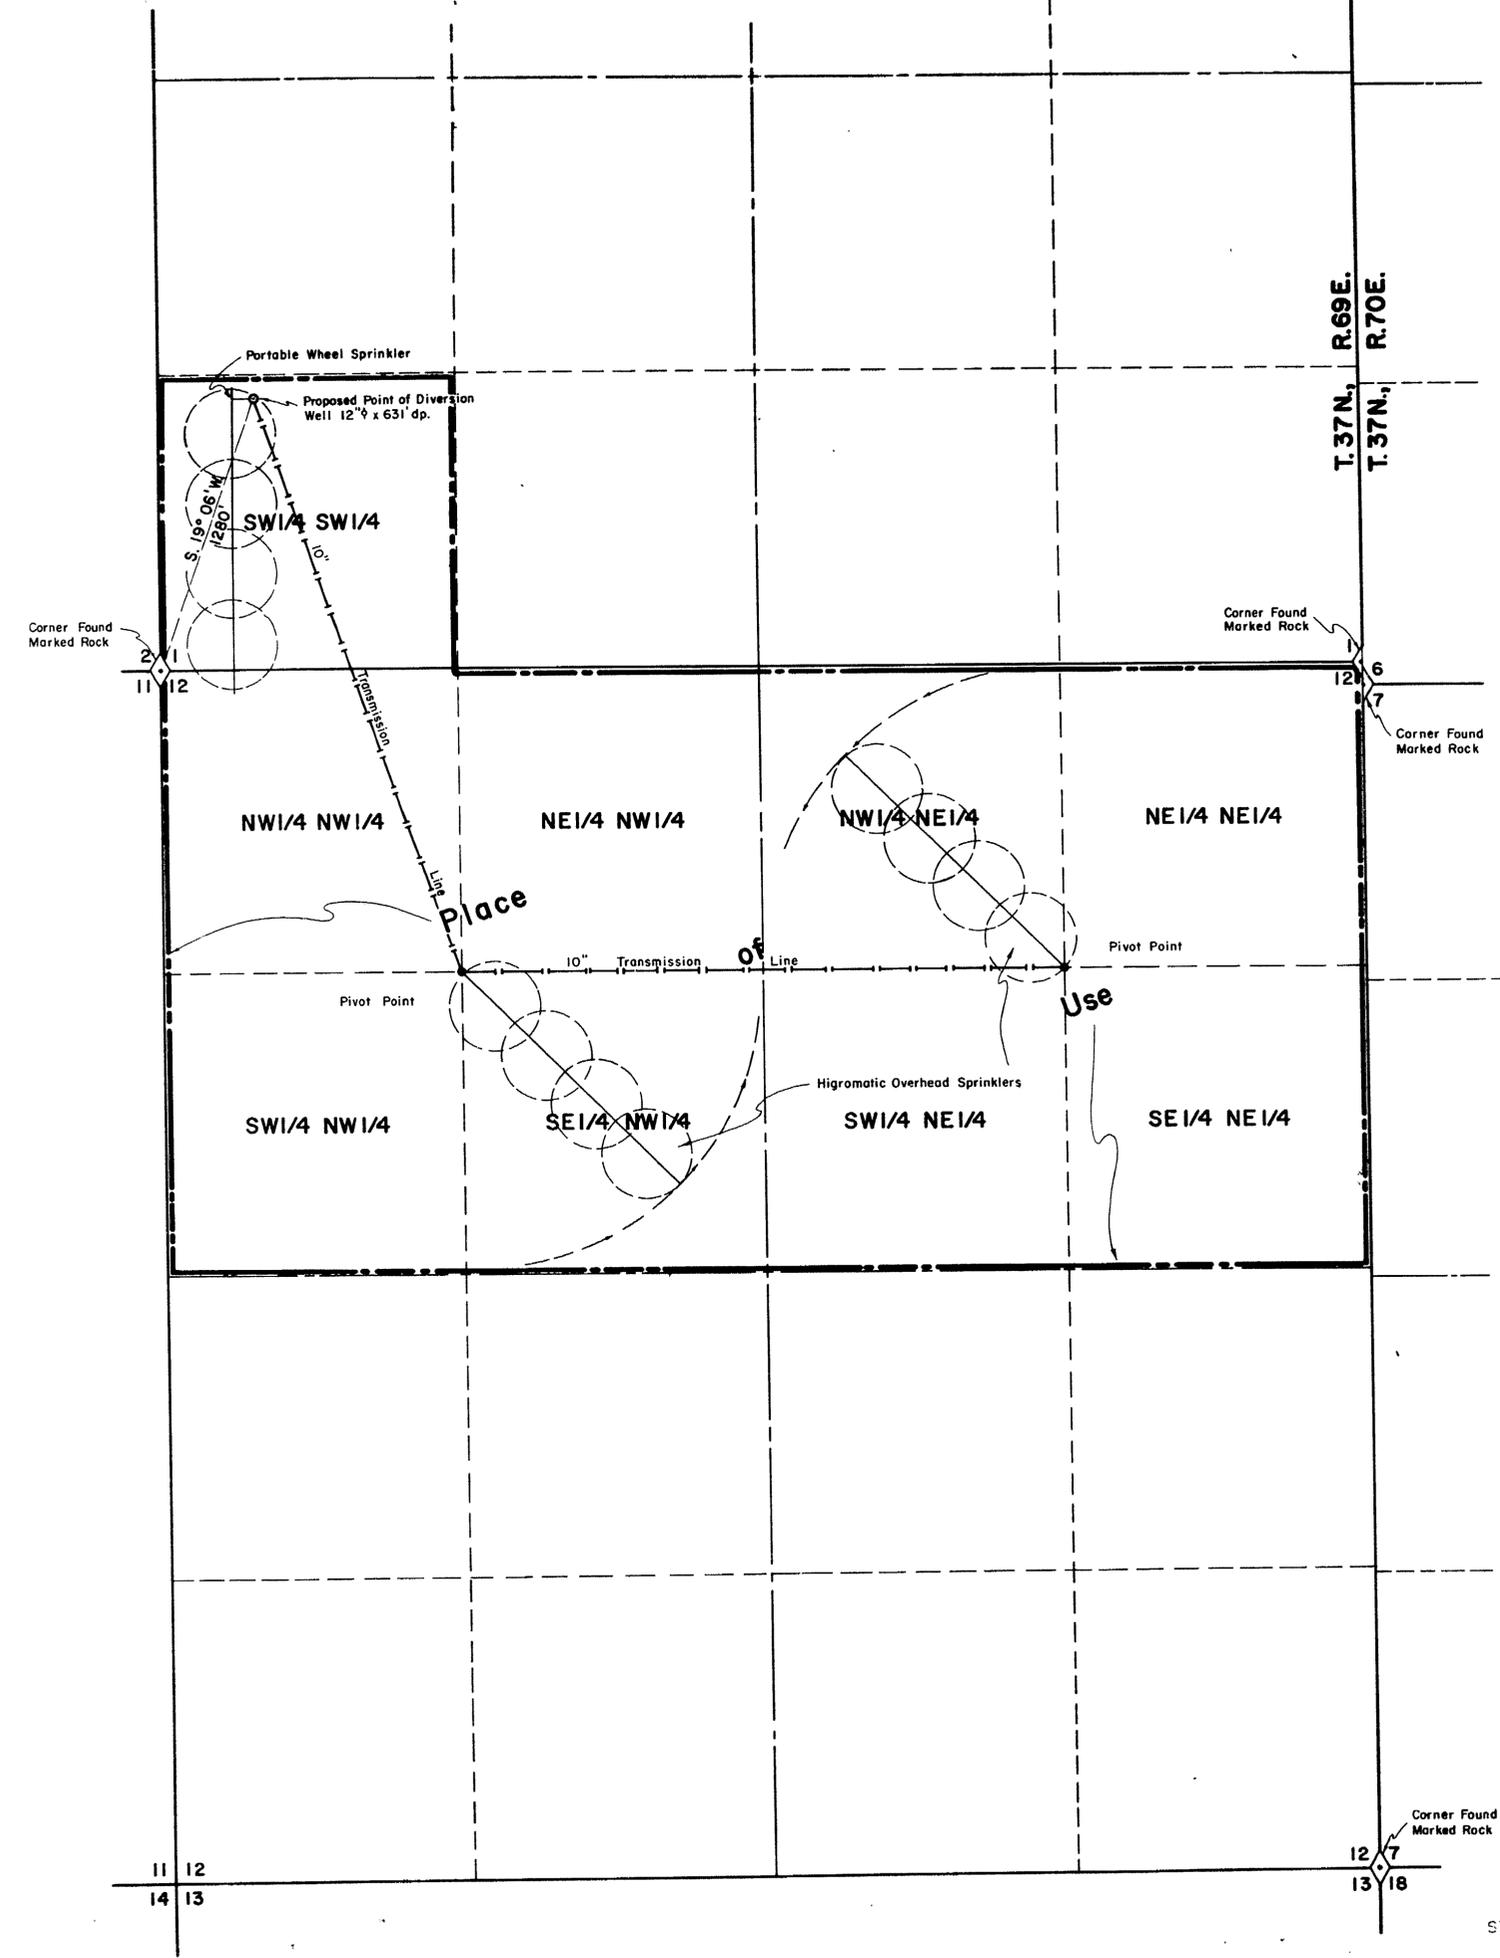

26140

FILED  
MAY 20 1971  
STATE ENGINEER'S OFFICE

NO. BY DATE		REVISIONS		DATE
DRAWN BY D.L.J.		APPROVED BY M.C.		
JOB NO.		DATE MARCH, 1971		

FOR  
BY  
FROM AN

**MAP**  
**TO ACCOMPANY APPLICATION TO**  
**APPROPRIATE WATER**  
**IRRIGATION & DOMESTIC**  
**LEONA PATTON**  
**UNDERGROUND SOURCE**

**CHILTON ENGINEERING** W71001 0  
421 COURT STREET ELKO, NEVADA

OFFICE  
STATE ENGINEER  
1971 MAY 20 4 10 00

26140