

I, Mark Chilton, being first duly sworn, depose and say that this map consisting of one sheet, has been correctly drawn to the designated scale from field notes of a survey made under my supervision and direction, on the 12th day of March, 1971, that it truly and correctly represents the proposed location and extent of the works used to divert water from an UNDERGROUND SOURCE, in ELKO COUNTY, by HELEN CRAIN & ARLENE CRAIN for irrigation & domestic purposes. That the proposed point of diversion, the approximate location and size of the diverting channel, all reservoirs or basins, the location and names of all other works which will cross or connect with the proposed works, and the boundary of all lands showing by 40-acre subdivisions the areas proposed to be irrigated, are fully and correctly designated thereon.




*Mark Chilton*  
State/Water Right Surveyor No. 278


Subscribed and sworn to before me this 18 day of June, 1971.  
Notary Public in and for Elko County, Nevada.



T.38 N., R.62 E.,  
M.D.B.&M.

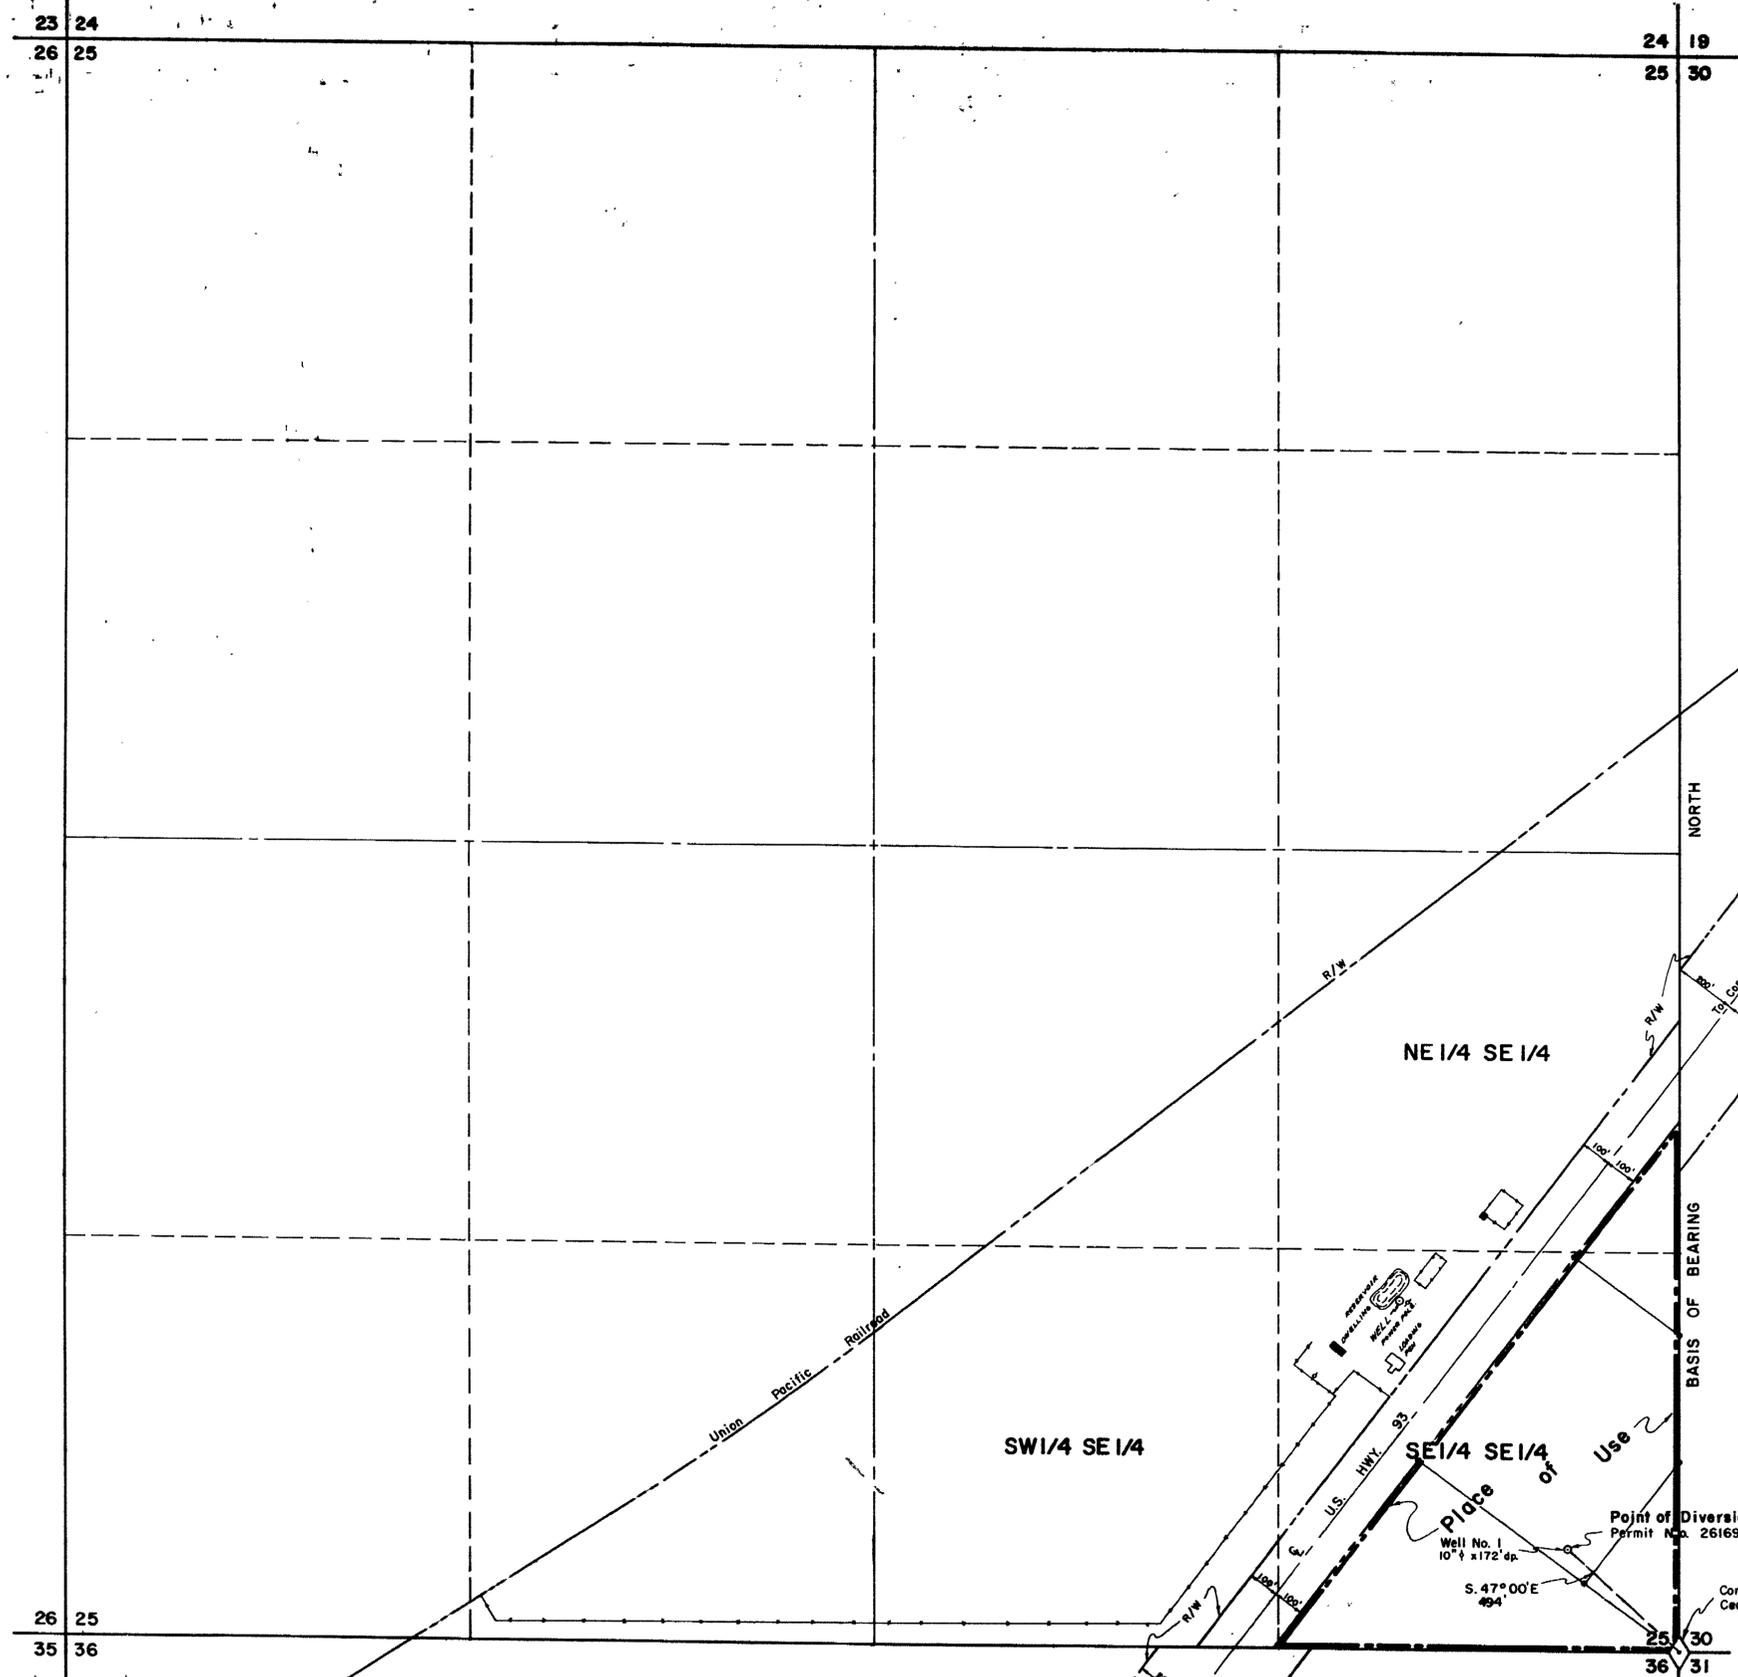

NOTE:  
BASIS OF BEARINGS MAGNETIC DECLINATION (V=17°30'E)

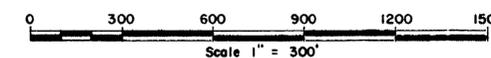

OFFICE  
STATE ENGINEER

1971 JUN 21 AM 10 33

NO.	BY	DATE	REVISION	CHKD/APPD

**FILED**  
JUN 21 1971  
STATE ENGINEER'S OFFICE

DRAWN BY D. L. J. APPROVED BY M. C.  
JOB NO. 2118-01 DATE MARCH, 1971

**MAP**  
**TO ACCOMPANY APPLICATION TO**  
**APPROPRIATE WATER**  
**IRRIGATION & DOMESTIC**  
**HELEN CRAIN & ARLENE CRAIN**  
**UNDERGROUND SOURCE**

FOR  
BY  
FROM

**CHILTON ENGINEERING** W710020  
421 COURT STREET ELKO, NEVADA

26169