


Section 23, Township 21 North, Range 18 East, M.D.B. & M.

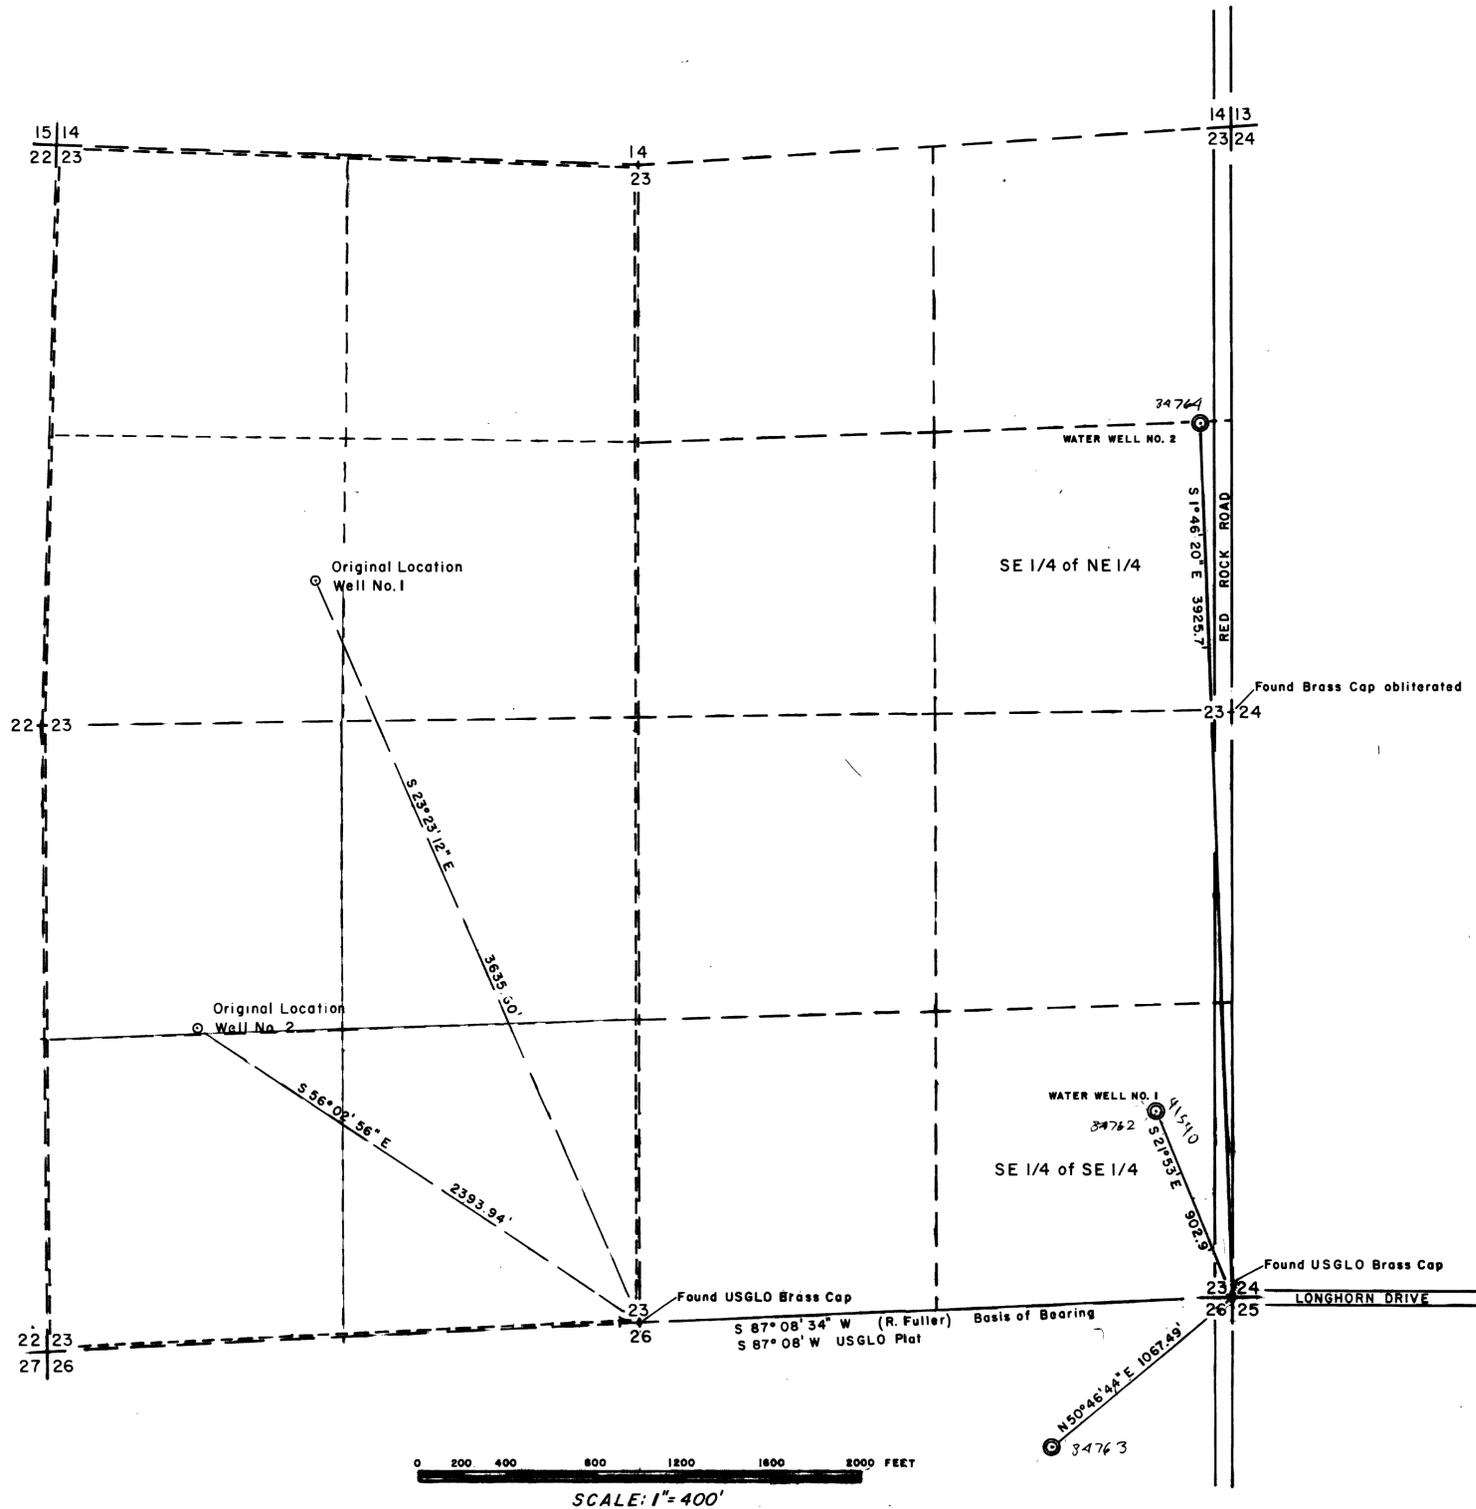


State of NEVADA: SS
County of CARSON: SS

I, *Keith N. Meador*, being first duly sworn, dispose and say that this map, consisting of two sheets has been correctly drawn to the designated scale from field notes of a survey made by me on July 10, 1971; that it truly represents the location and extent of the works used to divert water from underground sources in Washoe County Quasi municipal and domestic purposes. That the proposed point of diversion, the approximate location and size of the diverting channel or conduit, the place of use and the location and names of all other works or streams which are crossed by or connected with said works, are fully and correctly designated thereon

Keith N. Meador
State Water-Right Surveyor

Subscribed and sworn to before me this 20th day of July, 1971.

Jean Williams
Notary Public in and for
CARSON County

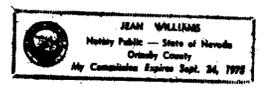



0 200 400 800 1200 1600 2000 FEET
SCALE: 1" = 400'

55946
55845
55844
55843
55842
55841
55840
55839
55838
54161
54160
54159
52235
52234
52233
52232
52231
52230
52229
52228
52227
52226
52225
52224
52223
52222
52221
52220


48449 48009 41540 54784 34783 34782 36404 20217 20216

FILED
DEC 7 1971
STATE ENGINEER'S OFFICE

MAP TO ACCOMPANY APPLICATION
To CHANGE the POINTS of DIVERSION under
and MANNER of USE, PLACE OF USE
PERMIT Numbers 24677 and 24678, 17418
To APPROPRIATE WATER for
QUASI MUNICIPAL Uses by
JAMES C. SWEGER and SILVER HILLS
(A Limited Liability Partnership) with DON S. YORK
from UNDERGROUND SOURCES

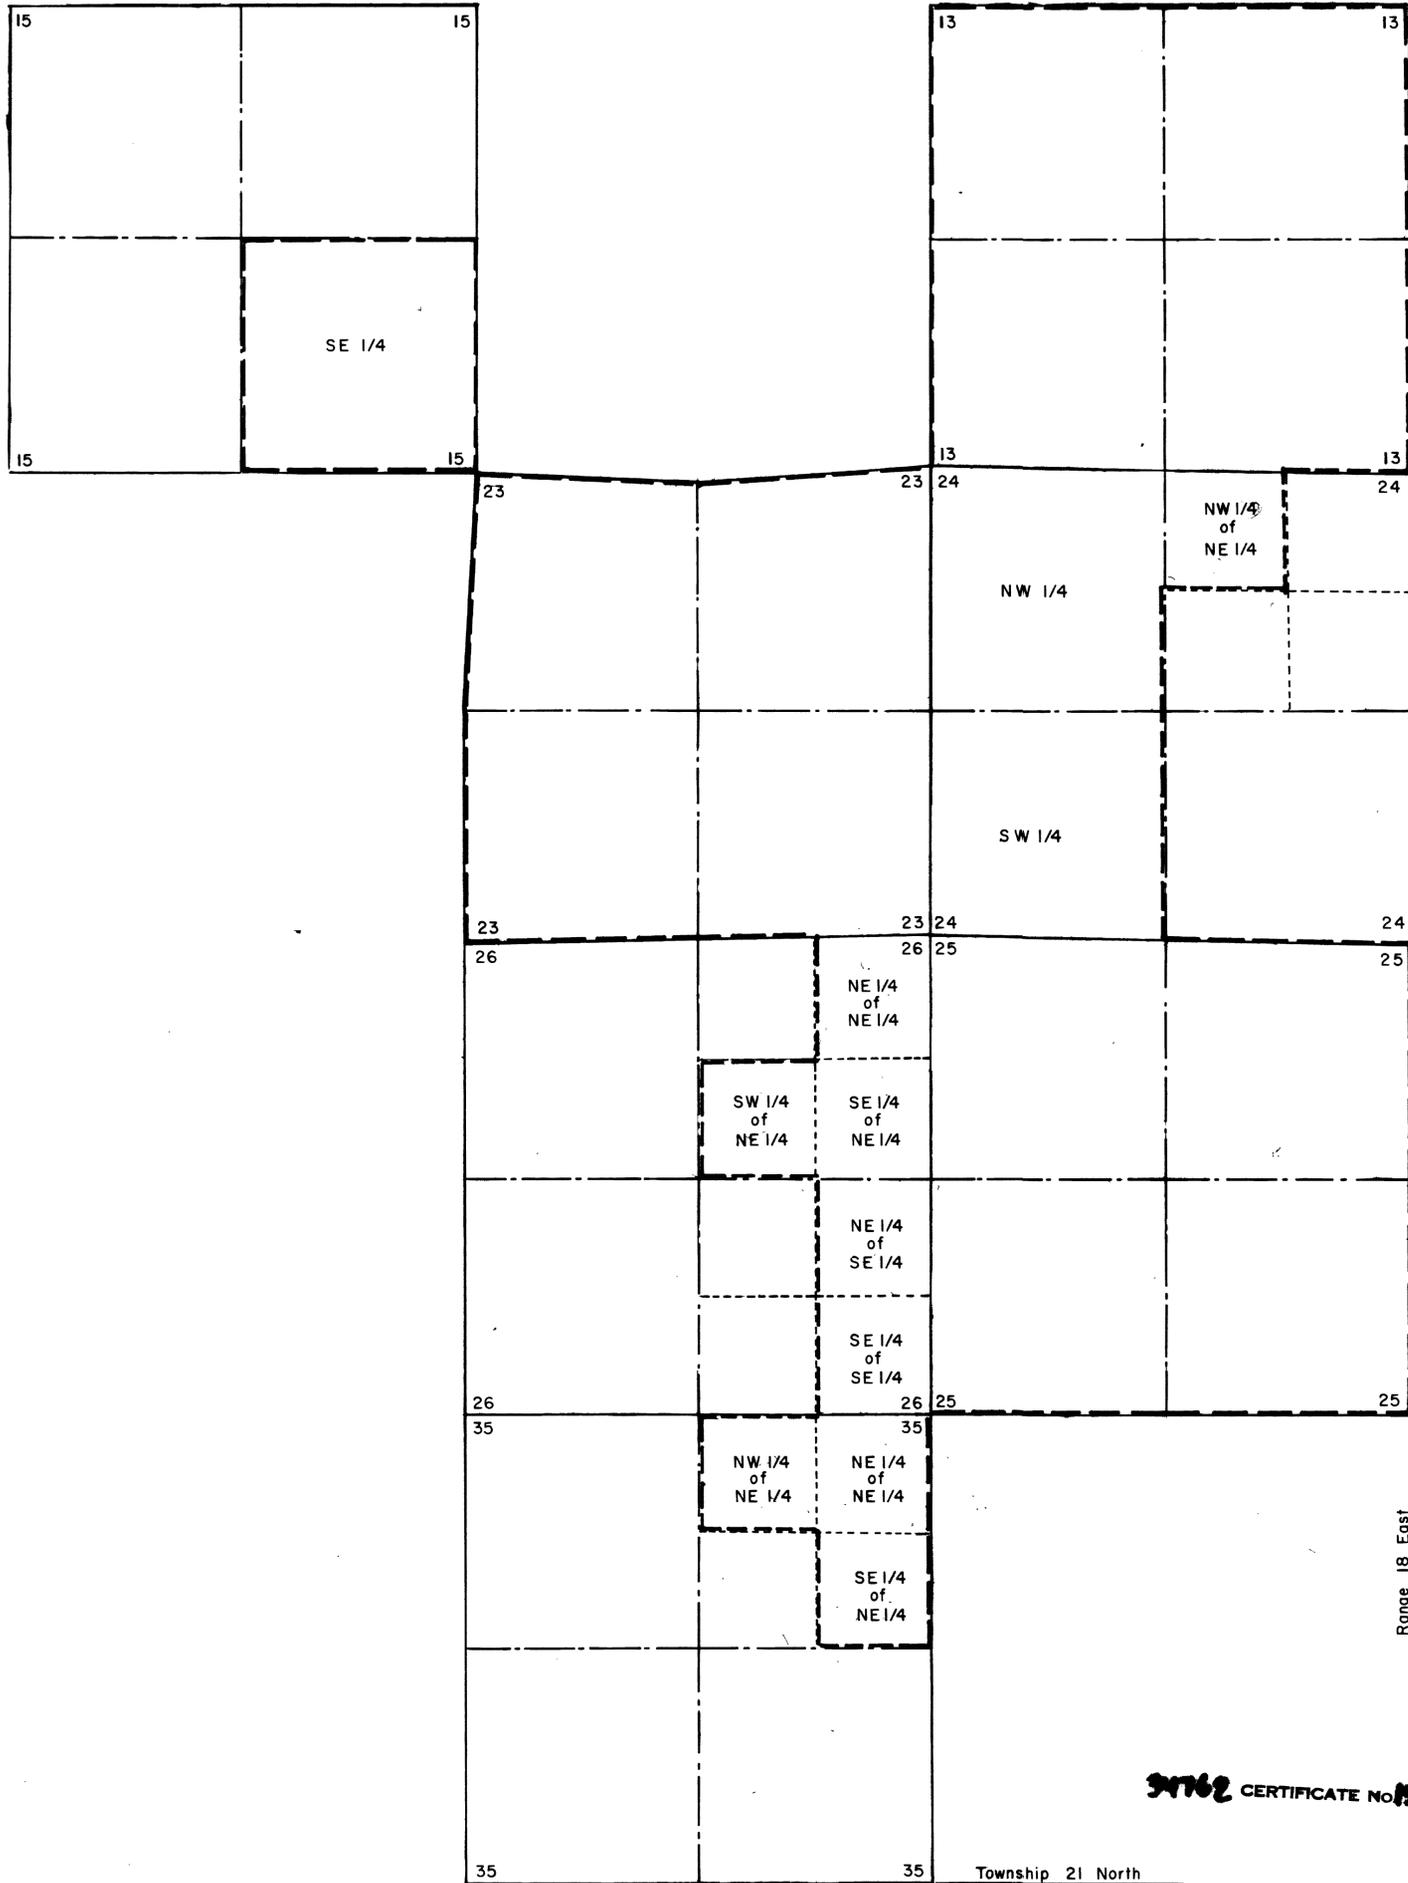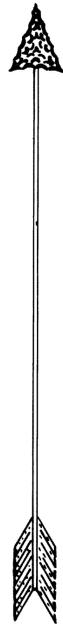

64233
~~64232~~
 55346
 55345
 55844
 55843
~~55842~~
 55941
 55940
~~55939~~
 55338
 54161
 54160
 54159
 52235
 52234
 52233
 52232
 52231
 52230
 52229
 52228
 52227
 52226
 52225
 52224
 52223
 52222
 52221
 52220

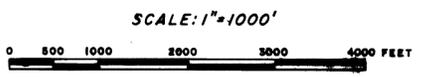

34762 CERTIFICATE NO. 15377 ISSUED 03-06-00

FILED
 DEC 7 1971
 STATE ENGINEER'S OFFICE

41540
MAP to ACCOMPANY APPLICATION
 to CHANGE the POINTS of DIVERSION and MANNER of USE
 and PLACE OF USE
 UNDER PERMIT Numbers 24677, 24678 and 17418
 to APPROPRIATE WATER for QUASI MUNICIPAL
 USES
 by JAMES C. SNEGER and SILVER HILLS
 from UNDERGROUND SOURCES

48009 41540 34764 34765 34762 26404 26217 26216