


T.21N., R.64E., M.D.B.&M.

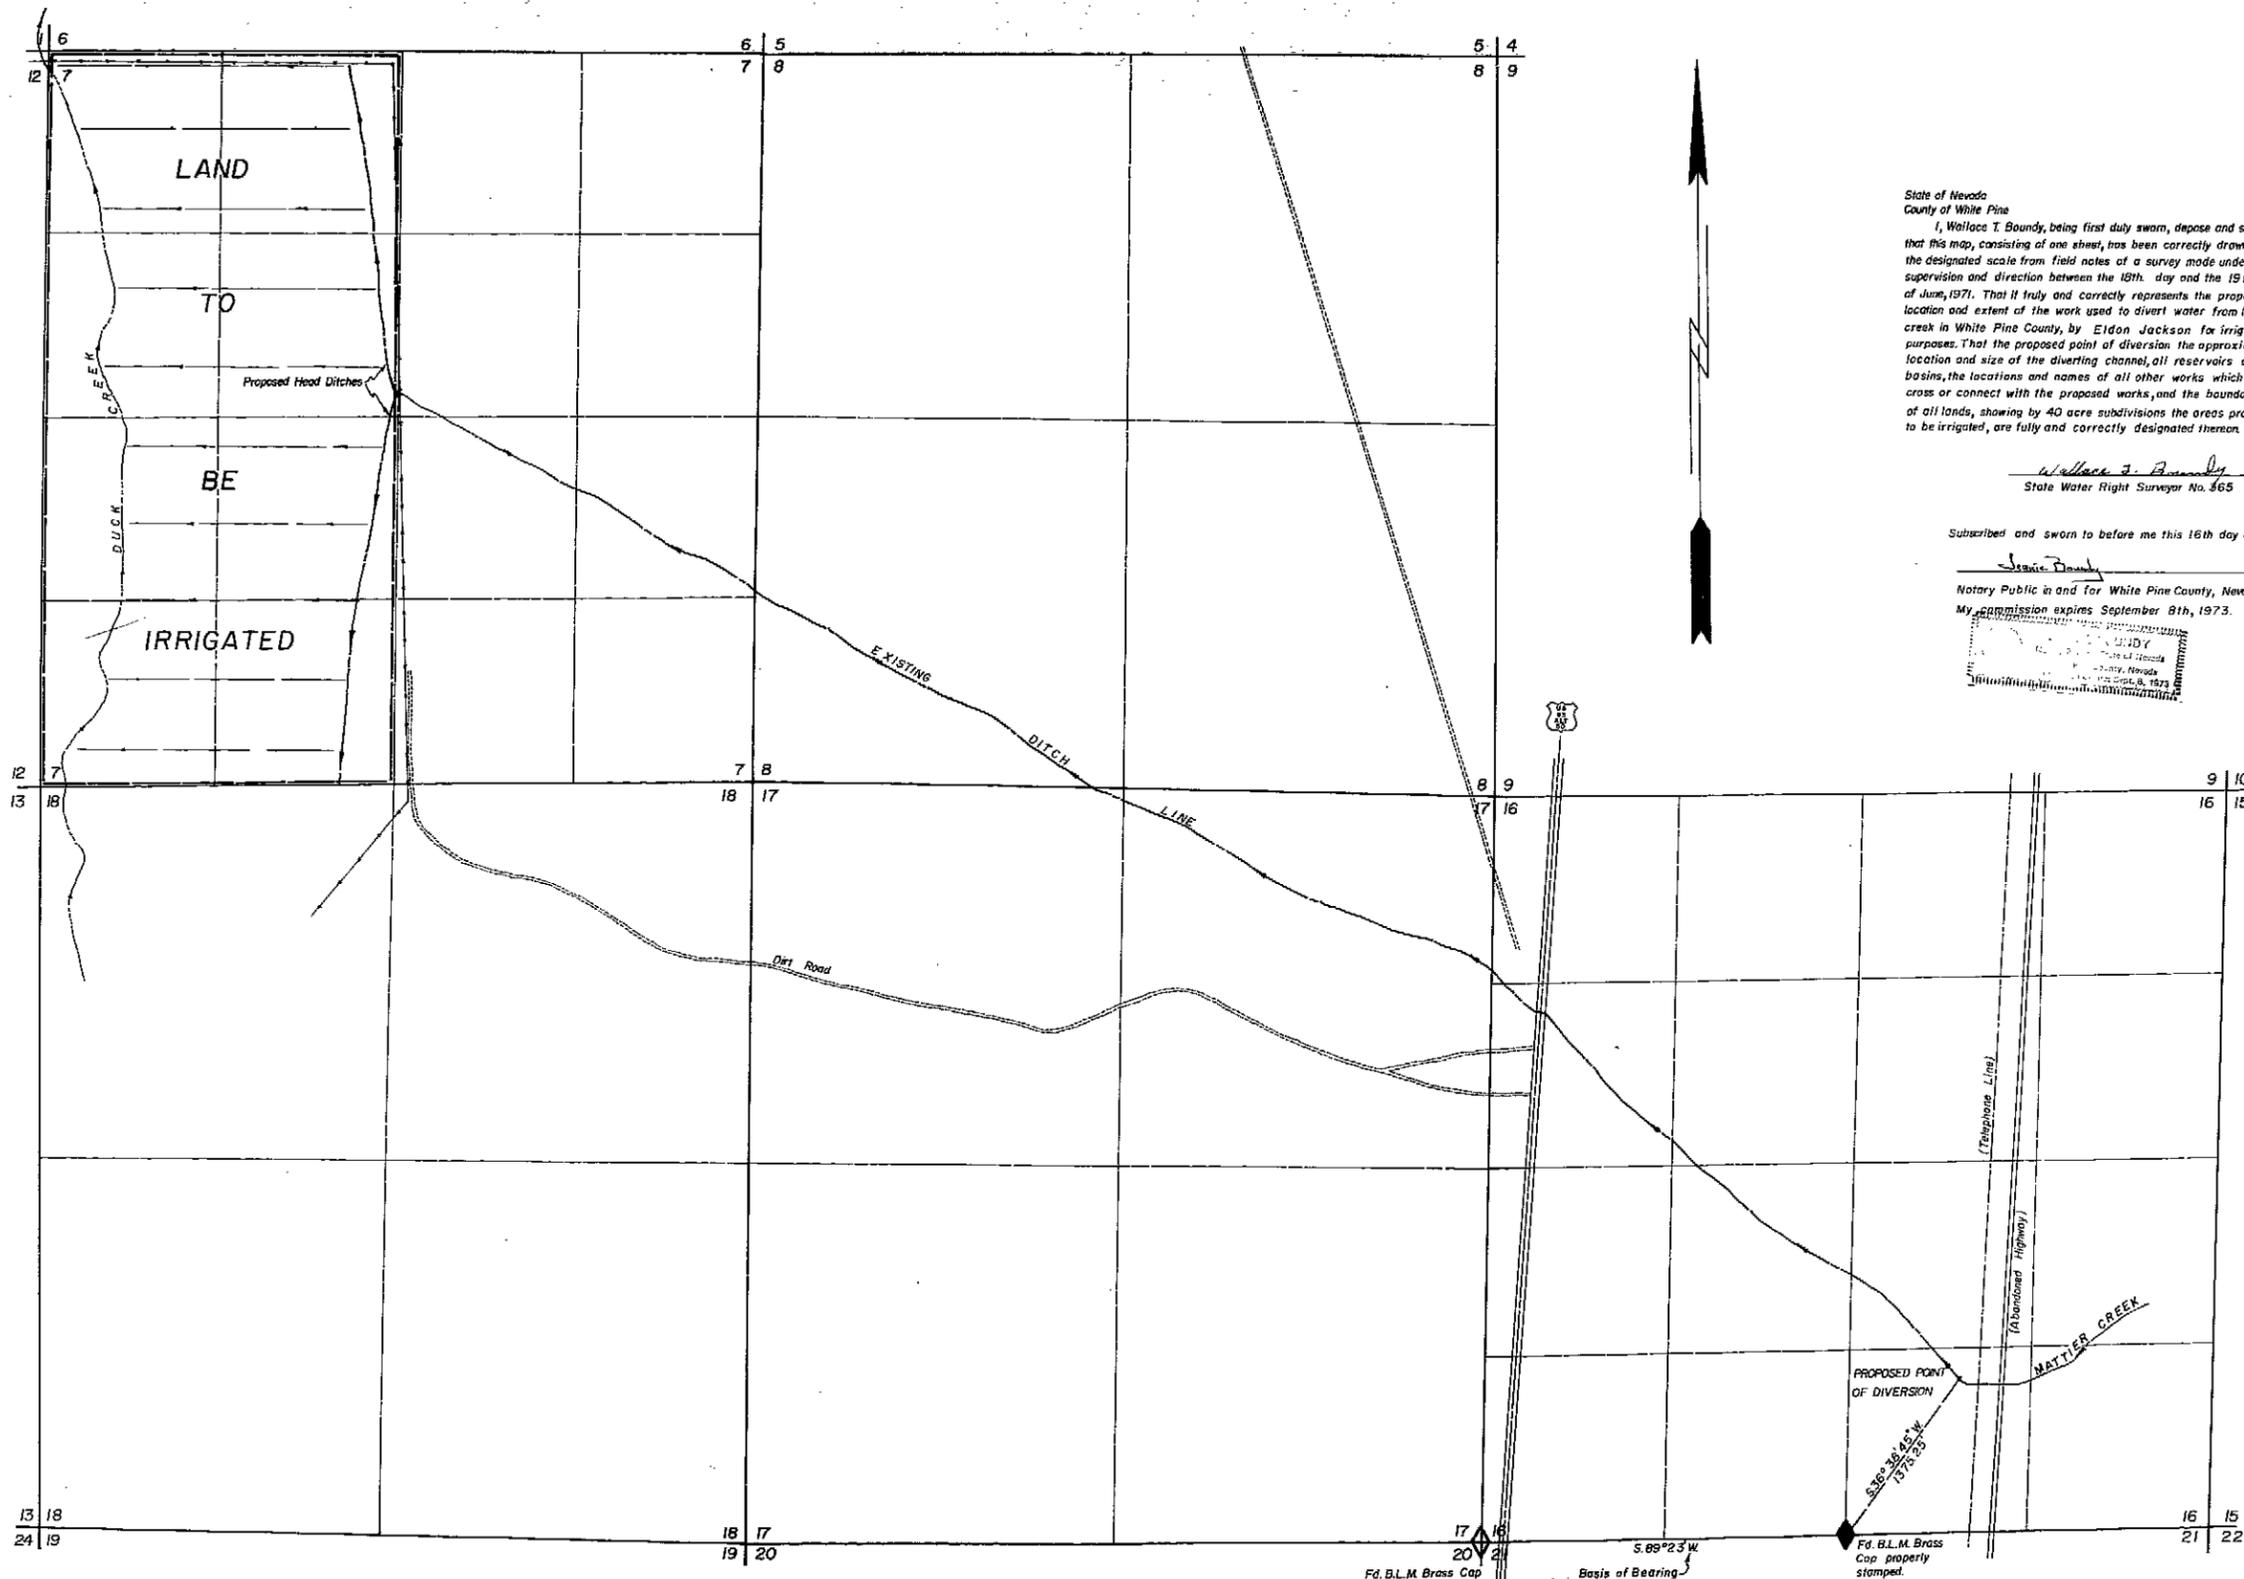


State of Nevada  
 County of White Pine  
 I, Wallace T. Boundy, being first duly sworn, depose and say that this map, consisting of one sheet, has been correctly drawn to the designated scale from field notes of a survey made under my supervision and direction between the 18th day and the 19th day of June, 1971. That it truly and correctly represents the proposed location and extent of the work used to divert water from Mattier creek in White Pine County, by Eldon Jackson for irrigation purposes. That the proposed point of diversion, the approximate location and size of the diverting channel, all reservoirs or basins, the locations and names of all other works which will cross or connect with the proposed works, and the boundary of all lands, showing by 40 acre subdivisions the areas proposed to be irrigated, are fully and correctly designated thereon.

Wallace T. Boundy  
 State Water Right Surveyor No. 365

Subscribed and sworn to before me this 16th day of July, 1971

James Boundy  
 Notary Public in and for White Pine County, Nevada.  
 My commission expires September 8th, 1973.

**FILED**  
**JUL 21 1971**  
 STATE ENGINEER'S OFFICE

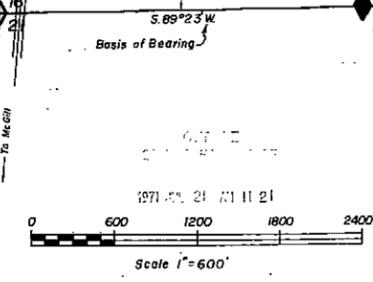

**MAP TO ACCOMPANY APPLICATION  
 TO APPROPRIATE WATER  
 FROM  
 MATTIER CREEK  
 FOR  
 IRRIGATION & DOMESTIC PURPOSES  
 BY  
 ELDON JACKSON  
 IN  
 WHITE PINE COUNTY, NEVADA**