


Sec 18

T. 18N., R. 45E. MDB. & M.

Sec 19

Sec 20

Sec 29

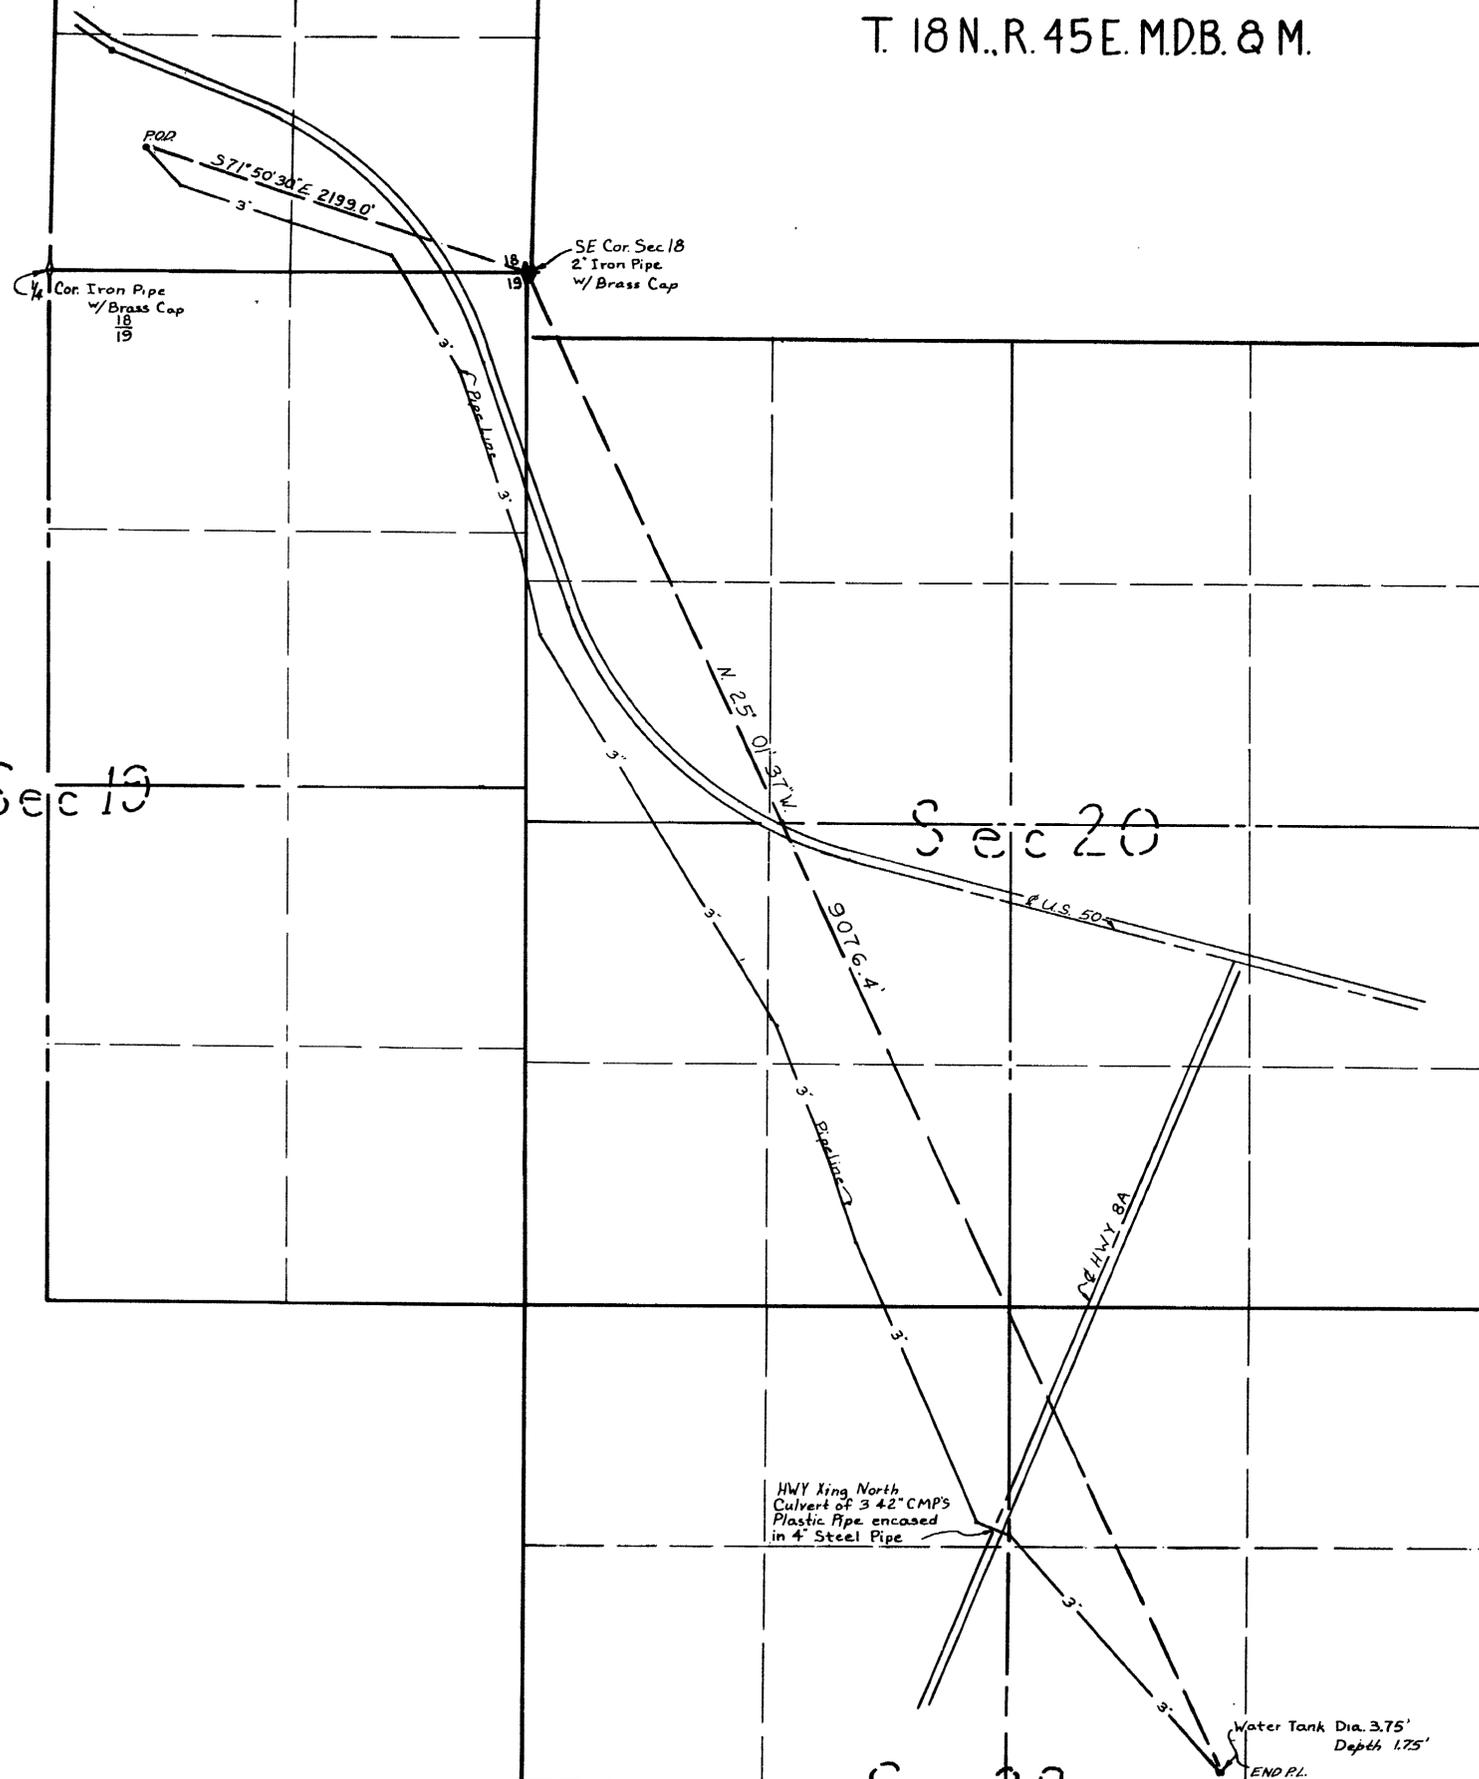


STATE OF NEVADA }
County of Washoe } ss

I, Claude E. Hunter, being first duly sworn depose and say that this map consisting of one sheet has been correctly drawn to the designated scale from field notes of a survey made under my supervision and direction on 27 May 1971 and 15 October 1971 and that it truly and correctly represents the proposed location and extent of the work used to divert water from an Unnamed Spring in Lander County, by Bureau Operating Co. for Stockwatering purposes: That the proposed point of diversion, the approximate location and size of the diverting conduit the place and manner of use, and the names of all other works or streams which are crossed by or connected with the said works are fully and correctly designated there on.

Claude E. Hunter
State Water Right Surveyor #207

Subscribed and sworn to me this 3rd day of Dec. 1971

Jean Williams
Notary Public in and for Washoe County, Nevada

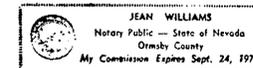

Scale: 1"=500'

Basis of Bearing: Nev. HWY. Dept. Survey




Engineer's Certification

I, Claude E. Hunter do hereby Certify that this plat is a true and accurate map of a survey made under my supervision and direction on 27th of May 1971 and 15th October 1971.


Claude E. Hunter
State Water Right Surveyor #207

Subscribed and sworn to me this 3rd day of November 1971

Robert W. Willard
Notary Public in and for Washoe County, Nevada

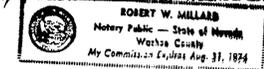

CERTIFICATE NO. 8395 ISSUED 11-15-74

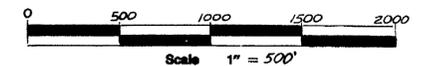

MILLARD-SPINK ASSOCIATES, INC.	
DATE	DESCRIPTION

FIELD	CHECK
DETAIL	APPROVED
DESIGN	FILE NO.
TRACING	DRYD. NO.

FILED
NOV 8 1971
STATE ENGINEER'S OFFICE

Map to Accompany
Application to Appropriate Water

for: Stockwatering

by: Bureau Operating Co.

from: Un-Named Spring Lander Co., Nev.

MILLARD - SPINK ASSOCIATES, INC.
ENGINEERS - PLANNERS - SURVEYORS

26260